



SEC.29, T.10N., R.8E., 4th P.M.

RTE NO.	SECTION	COUNTY	TOTAL SHEET #
FA 646	(Y)W-1, RS-3	PEORIA	142 88
STATION 14+450 TO STATION 14+900			

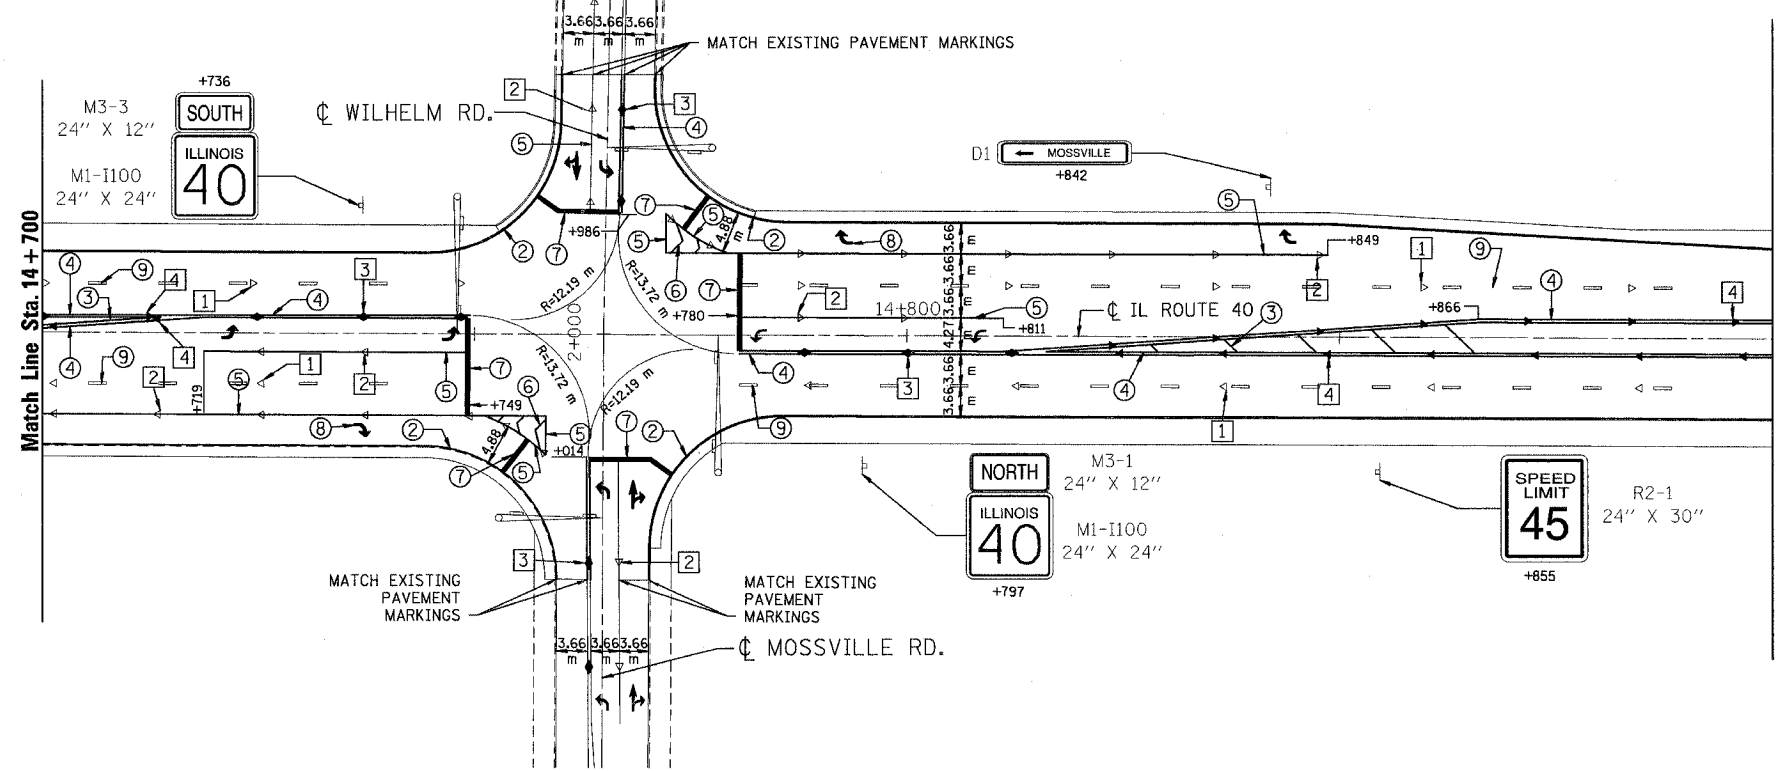



SIGN PANEL ERECTION DETAILS
REFER TO STANDARD 720006, MULTILANE
HIGHWAYS, NONFREEWAYS.

- RAISED REFLECTIVE PAVEMENT MARKERS (RRPM)
- ① ONE-WAY RRPM CRYSTAL MARKER AT 24.38 m CENTERS
 - ② ONE-WAY RRPM CRYSTAL MARKER AT 12.19 m CENTERS
 - ③ TWO-WAY RRPM AMBER MARKER AT 12.19 m
 - ④ ONE-WAY RRPM AMBER MARKER AT 12.19 m

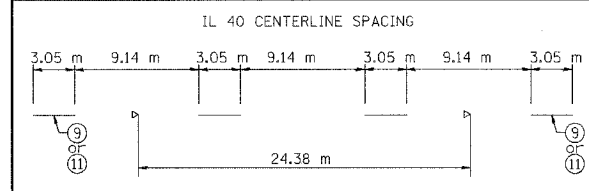

PAVEMENT MARKING LEGEND

① 100 mm Yellow	③ 300 mm Yellow
② 100 mm White	④ (2) 100 mm Yellow
⑤ 200 mm White	⑥ 300 mm White
⑦ 600 mm White	⑧ Letters and Symbols
⑨ 150 mm White Skip Dash	⑩ 150 mm Yellow
⑪ 150 mm Yellow Skip Dash	

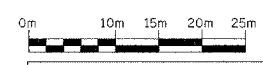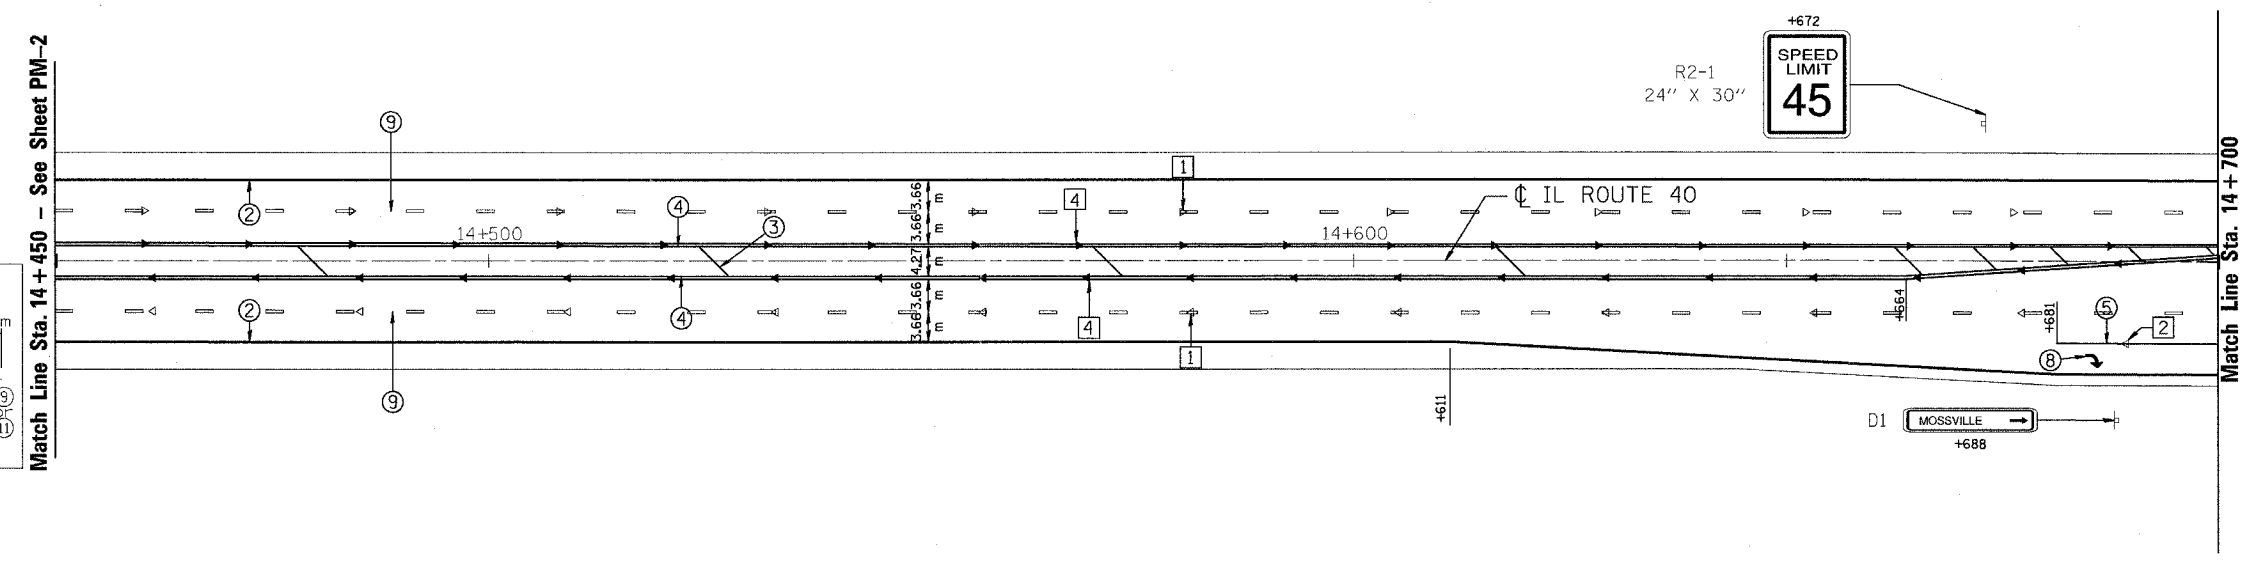

REVISIONS	
NAME	DATE

ILLINOIS DEPARTMENT OF TRANSPORTATION
**PAVEMENT MARKINGS
AND SIGNING PLAN**
ILLINOIS ROUTE 40

SCALE: 1:400
DATE: 09/01/06

DRAWN BY: JDU
CHECKED BY: ECM