



PLAN

TOP OF BITUMINOUS SURFACE ELEVATIONS

Location	Elevation and Station at West Edge of Deck	Elevation and Station at $\bar{C}$ of Roadway	Elevation and Station at East Edge of Deck
A	642.49 125+03.67	642.77 125+07.42	642.46 125+11.17
B	642.46 125+13.67	642.74 125+17.42	642.45 125+21.17
C	642.45 125+23.67	642.74 125+27.42	642.45 125+31.17
D	642.45 125+29.71	642.75 125+33.46	642.46 125+37.21
E	642.47 125+39.71	642.77 125+43.46	642.50 125+47.21
F	642.51 125+49.71	642.81 125+53.46	642.54 125+57.21
G	642.56 125+59.71	642.87 125+63.46	642.61 125+67.21
H	642.66 125+72.79	642.98 125+76.54	642.72 125+80.29
I	642.75 125+82.79	643.08 125+86.54	642.83 125+90.29
J	642.86 125+92.79	643.20 125+96.54	642.96 126+00.29
K	642.94 125+98.83	643.28 126+02.58	643.04 126+06.33

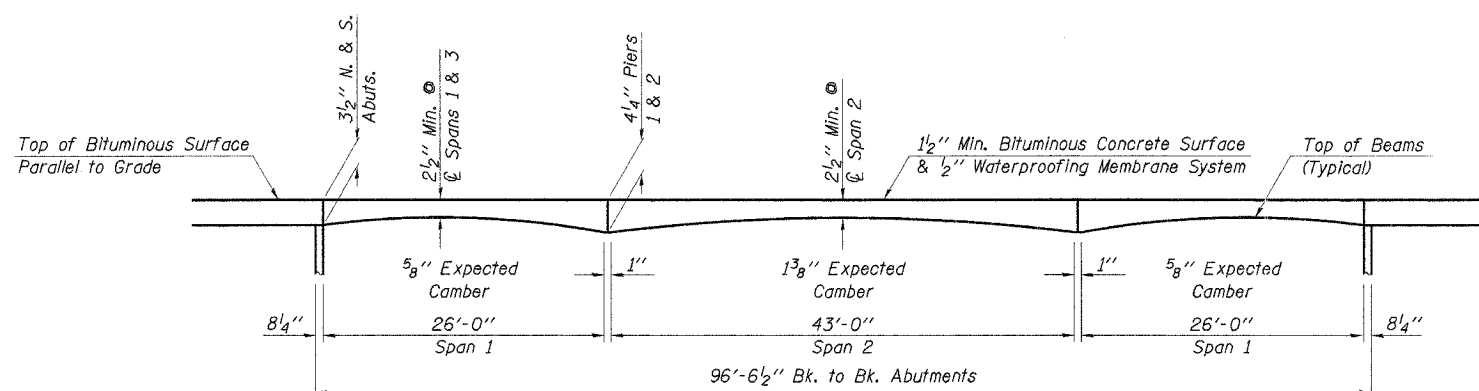

BITUMINOUS SURFACE PROFILE  
(Along  $\bar{C}$  Roadway)

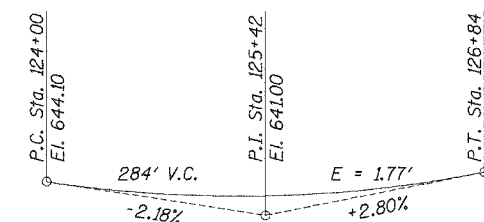

PROFILE GRADE  
Top of Bituminous Surface

DESIGNED	F.J.S.
CHECKED	S.F.M.
DRAWN	S.A.P.
CHECKED	S.F.M.

TOP OF BITUMINOUS  
SURFACE ELEVATIONS  
COUNTY HIGHWAY 16  
SECTION 06-00084-00-BR  
MARSHALL COUNTY  
STATION 125+55