


F.A. RTE.	SECTION	COUNTY	TOTAL SHEETS	SHEET NO.
C.H. 15	06-00084-00-BR	MARSHALL	15	14
STA. 124+30		TO STA. 126+50		
ILLINOIS		FED. AID PROJ.		
CONTRACT NO. 89409				

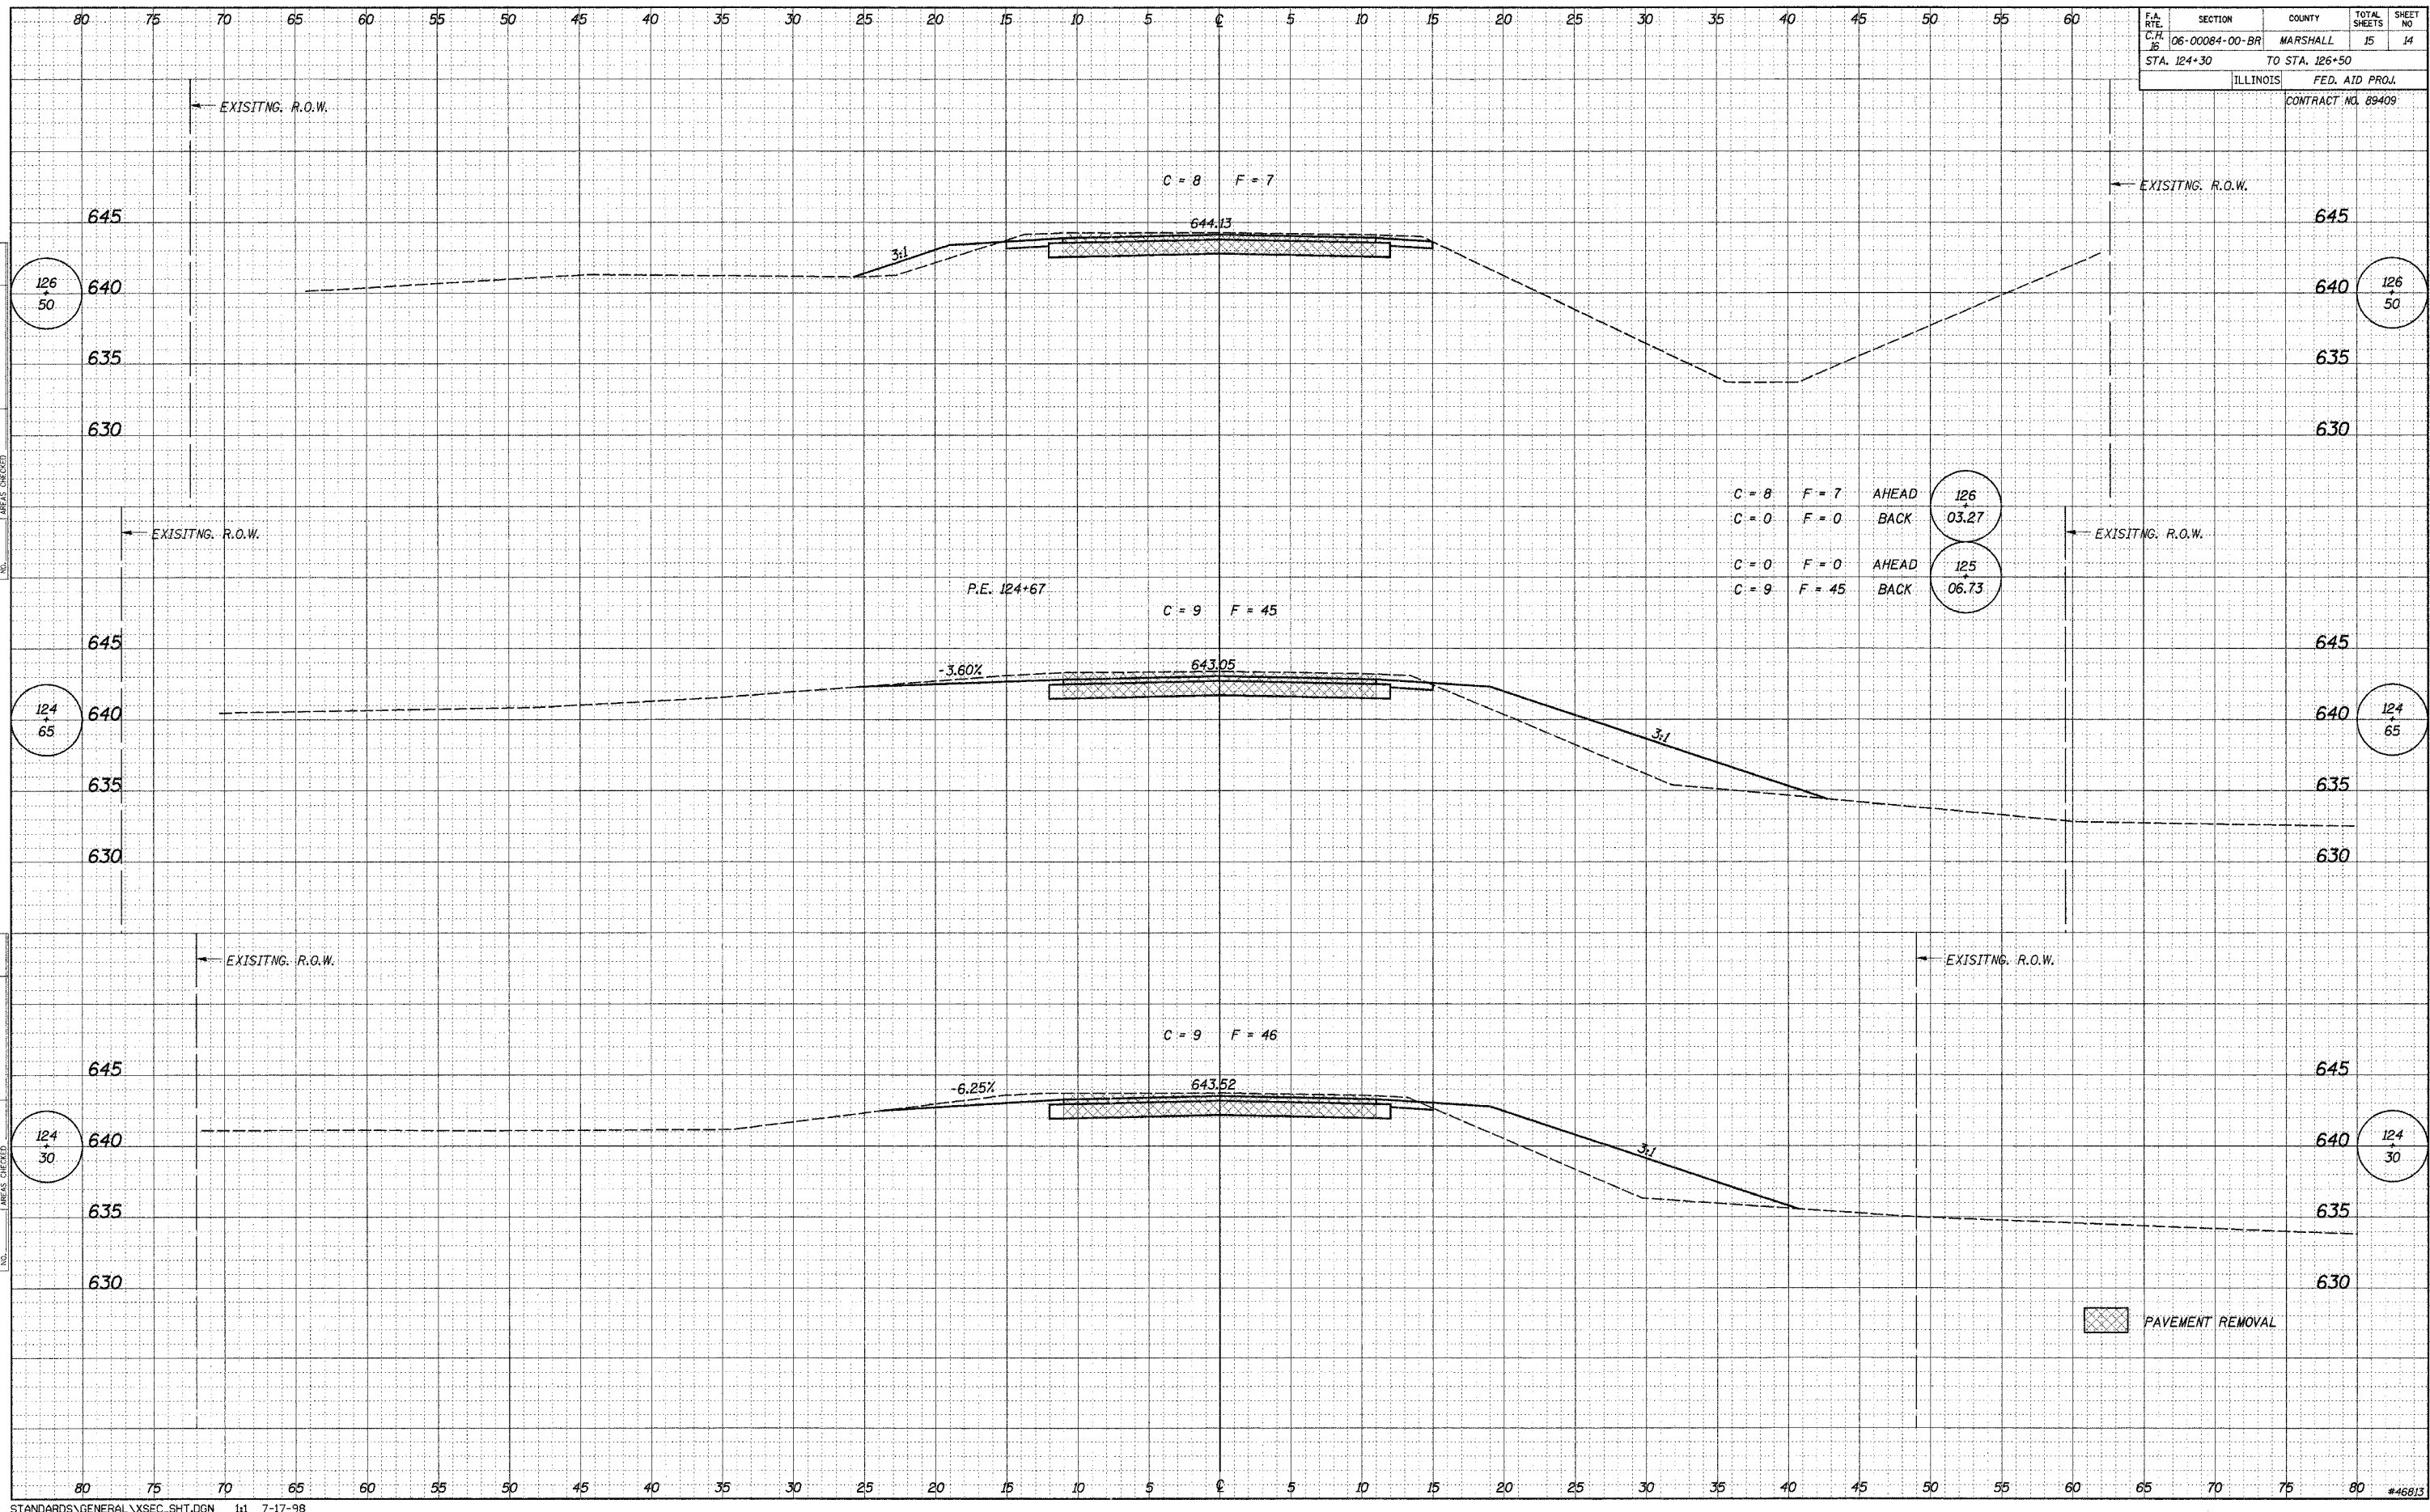

C = 8	F = 7	AHEAD	126
C = 0	F = 0	BACK	03.27
C = 0	F = 0	AHEAD	125
C = 9	F = 45	BACK	06.73

DATE	BY

DATE	BY