



S.B.I. RTE.	SECTION	COUNTY	TOTAL SHEETS	SHEET NO.
IE	(BC)B-2	WABASH	36	5
STA.		TO STA.		
FED. ROAD DIST. NO.		ILLINOIS FED. AID PROJECT		

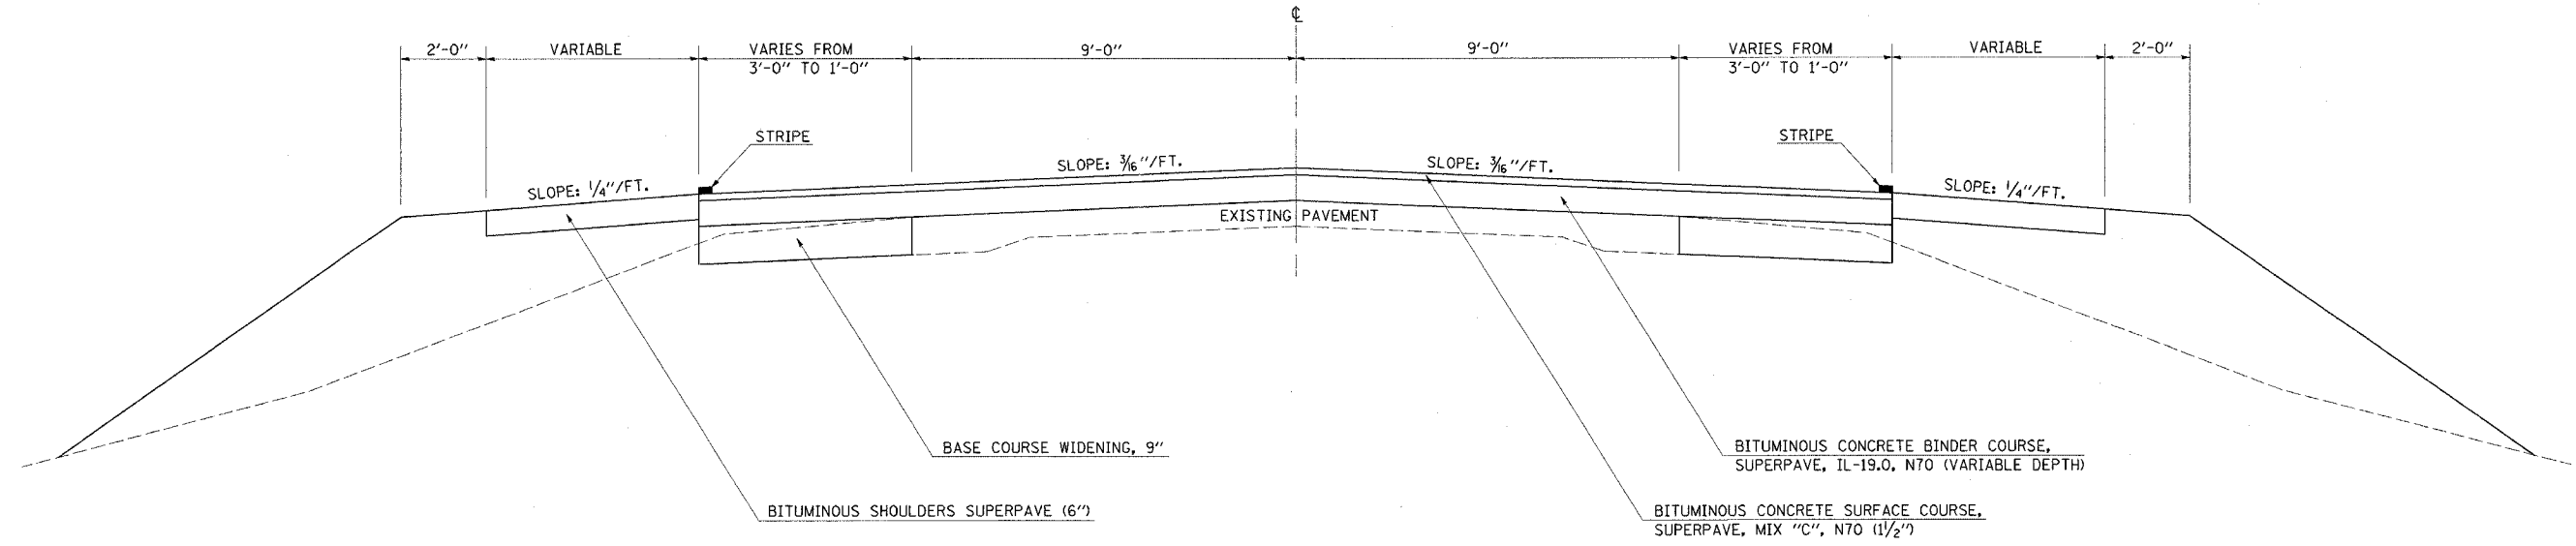

**TYPICAL SECTION**

STA. 201+32.48 TO STA. 202+76.00  
 STA. 206+29.50 TO STA. 208+00.00

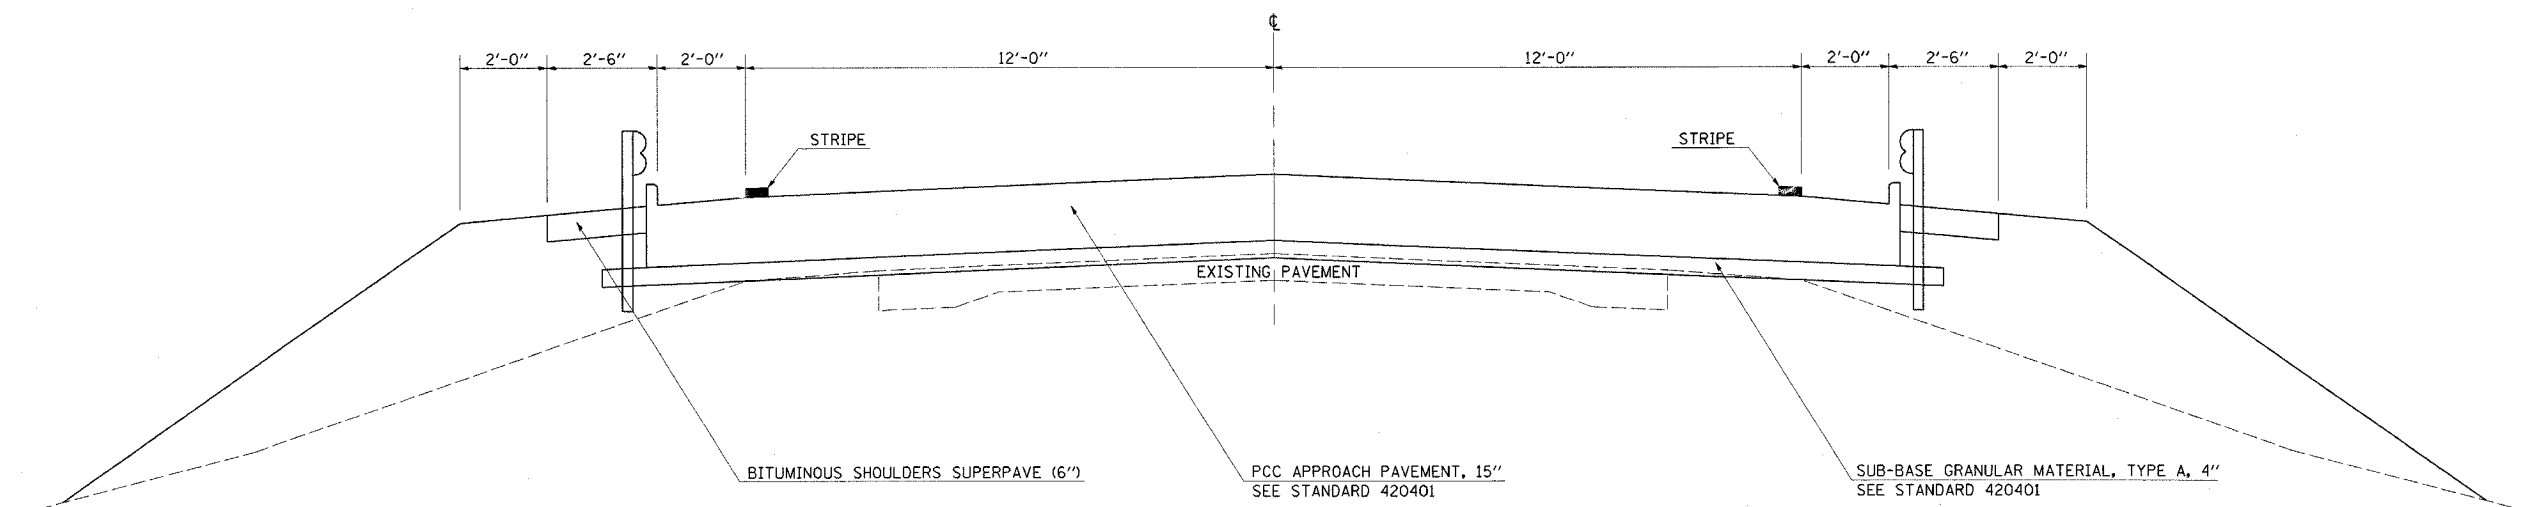

**TYPICAL SECTION**

STA. 202+76.00 TO STA. 203+06.00  
 STA. 205+99.50 TO STA. 206+29.50

REVISIONS	
NAME	DATE

ILLINOIS DEPARTMENT OF TRANSPORTATION

**TYPICAL CROSS SECTIONS**

SCALE: VERT. HORIZ.  
 DATE

DRAWN BY  
 CHECKED BY

PLT DATE = 8/23/2006  
 FILE NAME = 9FILE19  
 USER NAME = 8819141