



SBI RTE.	SECTION	COUNTY	TOTAL SHEETS	SHEET NO.
1E	(BC)B-2	WABASH	36	9
STA.		TO STA.		
FED. ROAD DIST. NO.		ILLINOIS FED. AID PROJECT		

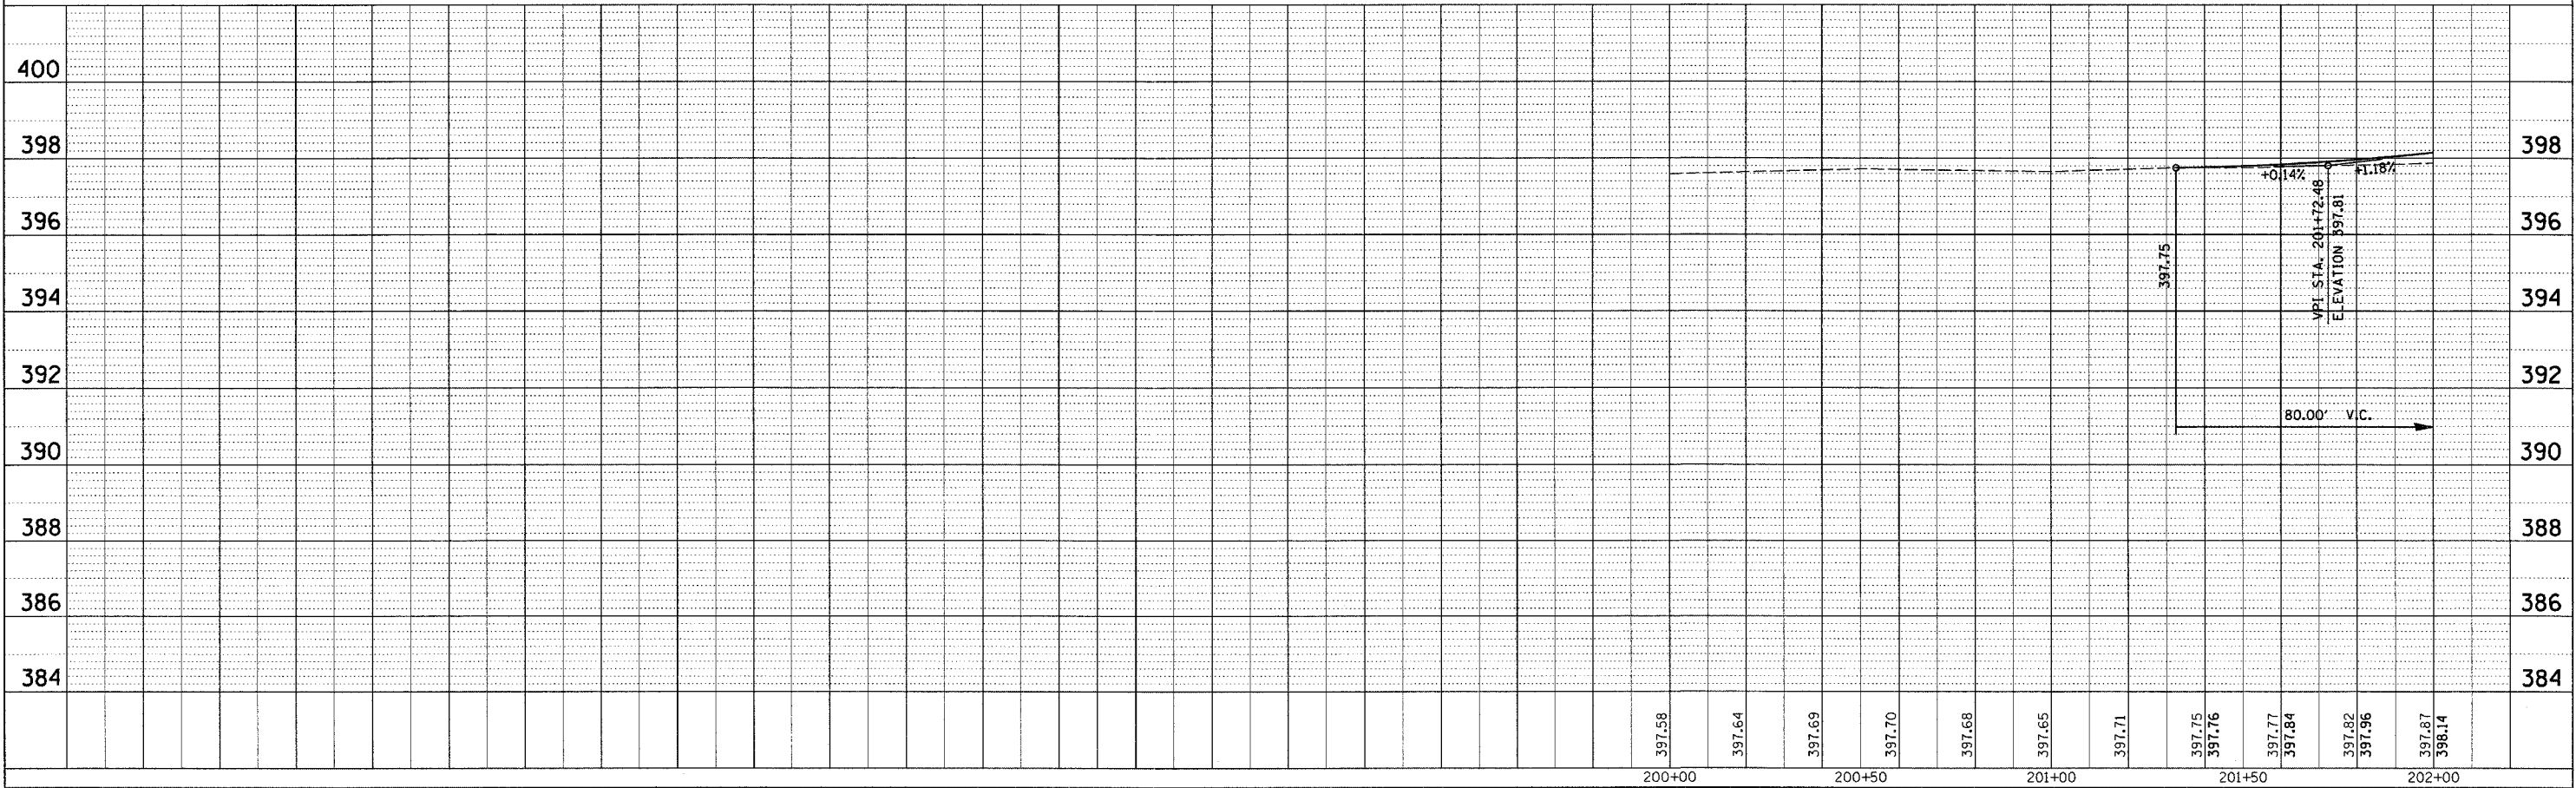

PROJECT BEGINS:
STA. 201+32.48

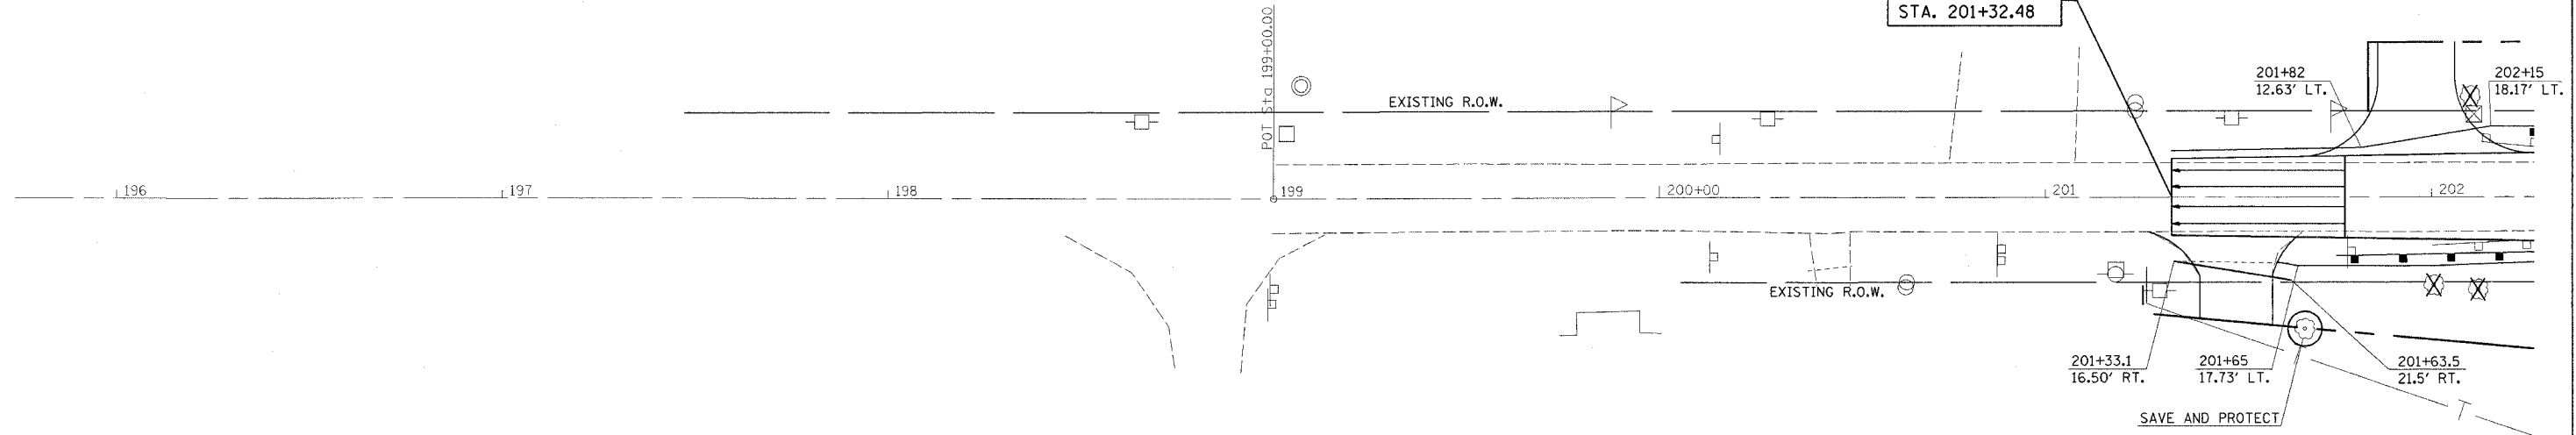

397.58	397.64	397.69	397.70	397.68	397.65	397.71	397.75	397.76	397.77	397.84	397.82	397.96	397.87	398.14
200+00		200+50		201+00		201+50		201+50		201+50		202+00		202+00

PLAN

DATE	BY

DESIGNED: _____
 PLOTTED: _____
 ALIGNED/ORDERED: _____
 CHECKED: _____
 CAD FILE NAME: _____
 NO. _____

PROFILE

DATE	BY

DESIGNED: _____
 PLOTTED: _____
 GRADES CHECKED: _____
 STRUCTURE NOTATIONS OK'D: _____
 NO. _____

PLOT DATE = 8/23/2008
 PLOT SCALE = 1"=40'
 USER NAME = district