




F.A.I. RTE.	SECTION	COUNTY	TOTAL SHEETS	SHEET NO.
• (25-4 HB-1)B		EFFINGHAM	67	14
STA. 45+00	TO STA. 51+00			
FED. ROAD DIST. NO.	ILLINOIS	FED. AID PROJECT		
• FAI RTE. 57/70				

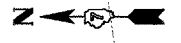

PLAN	SURVEYED	DATE
NO.	BY	

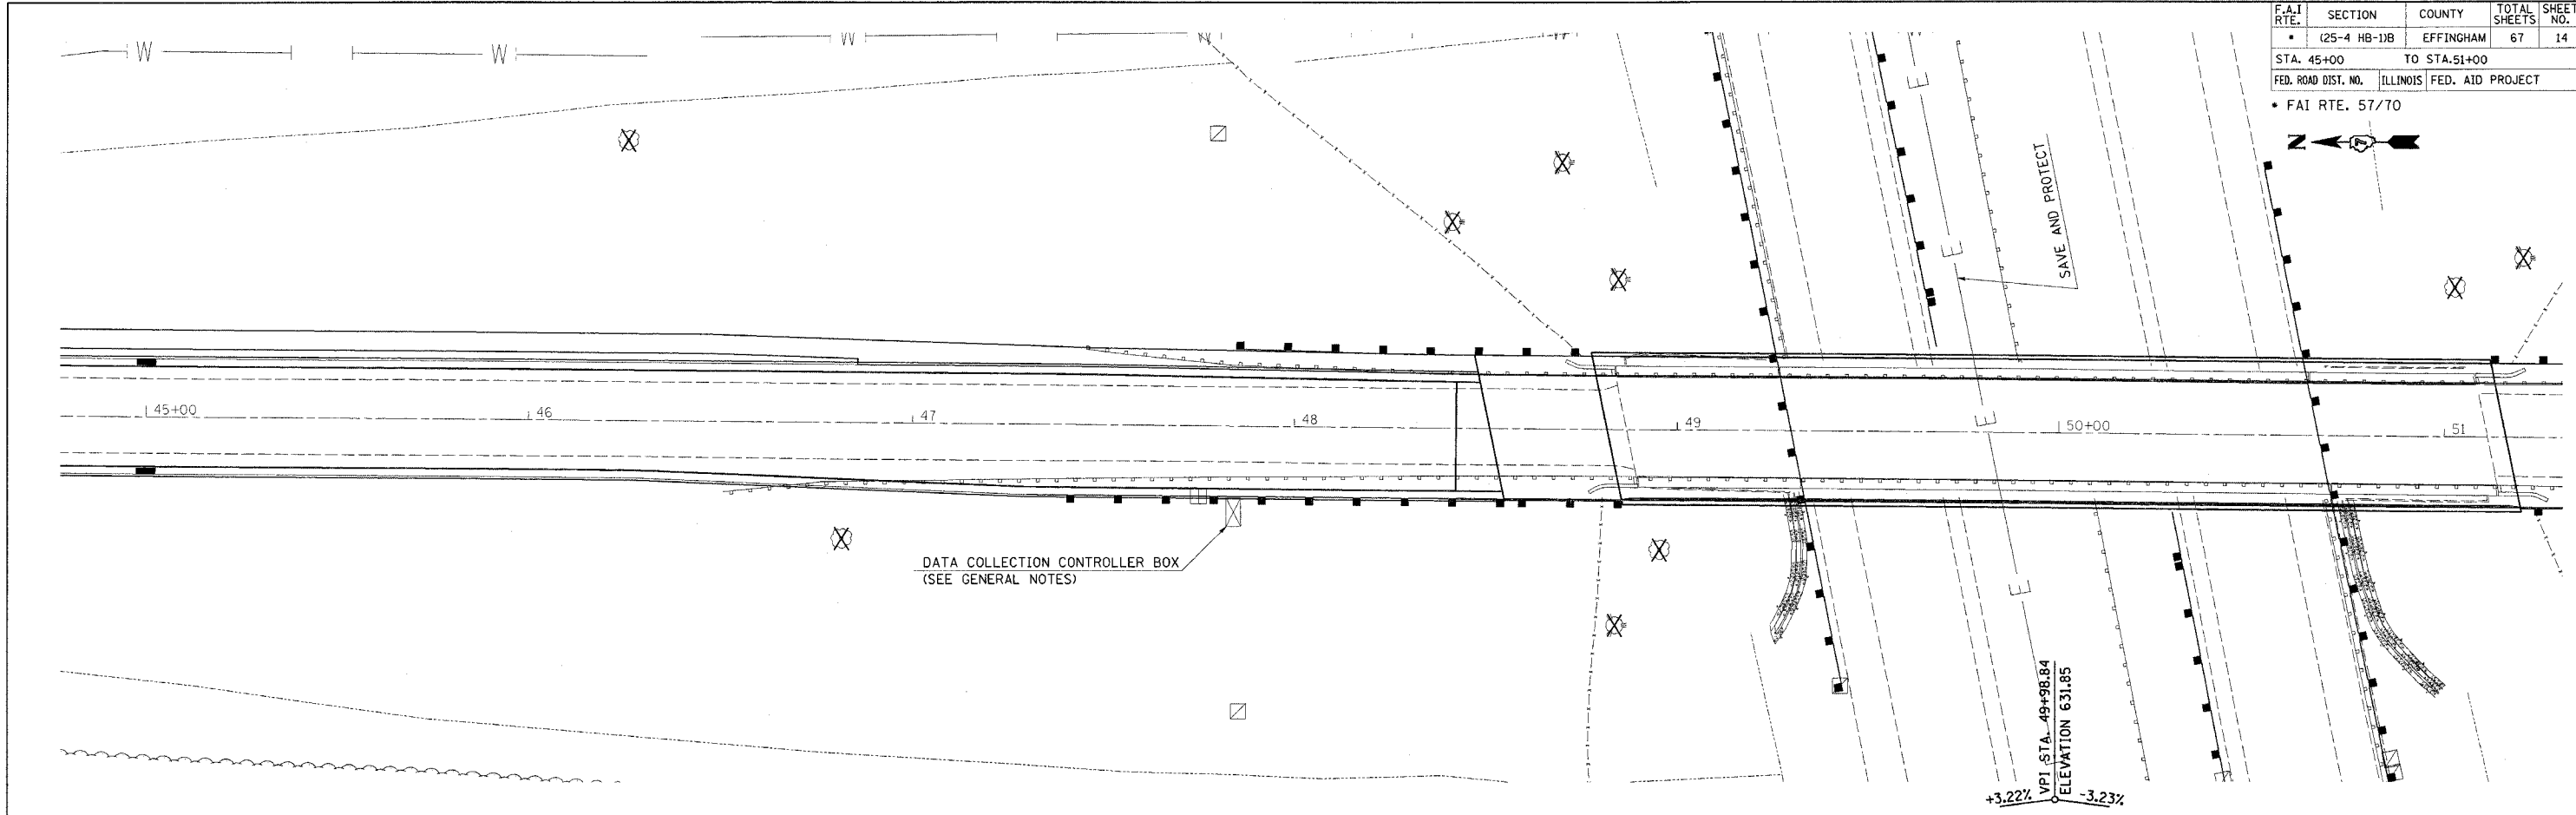

PROFILE	SURVEYED	DATE
NO.	BY	

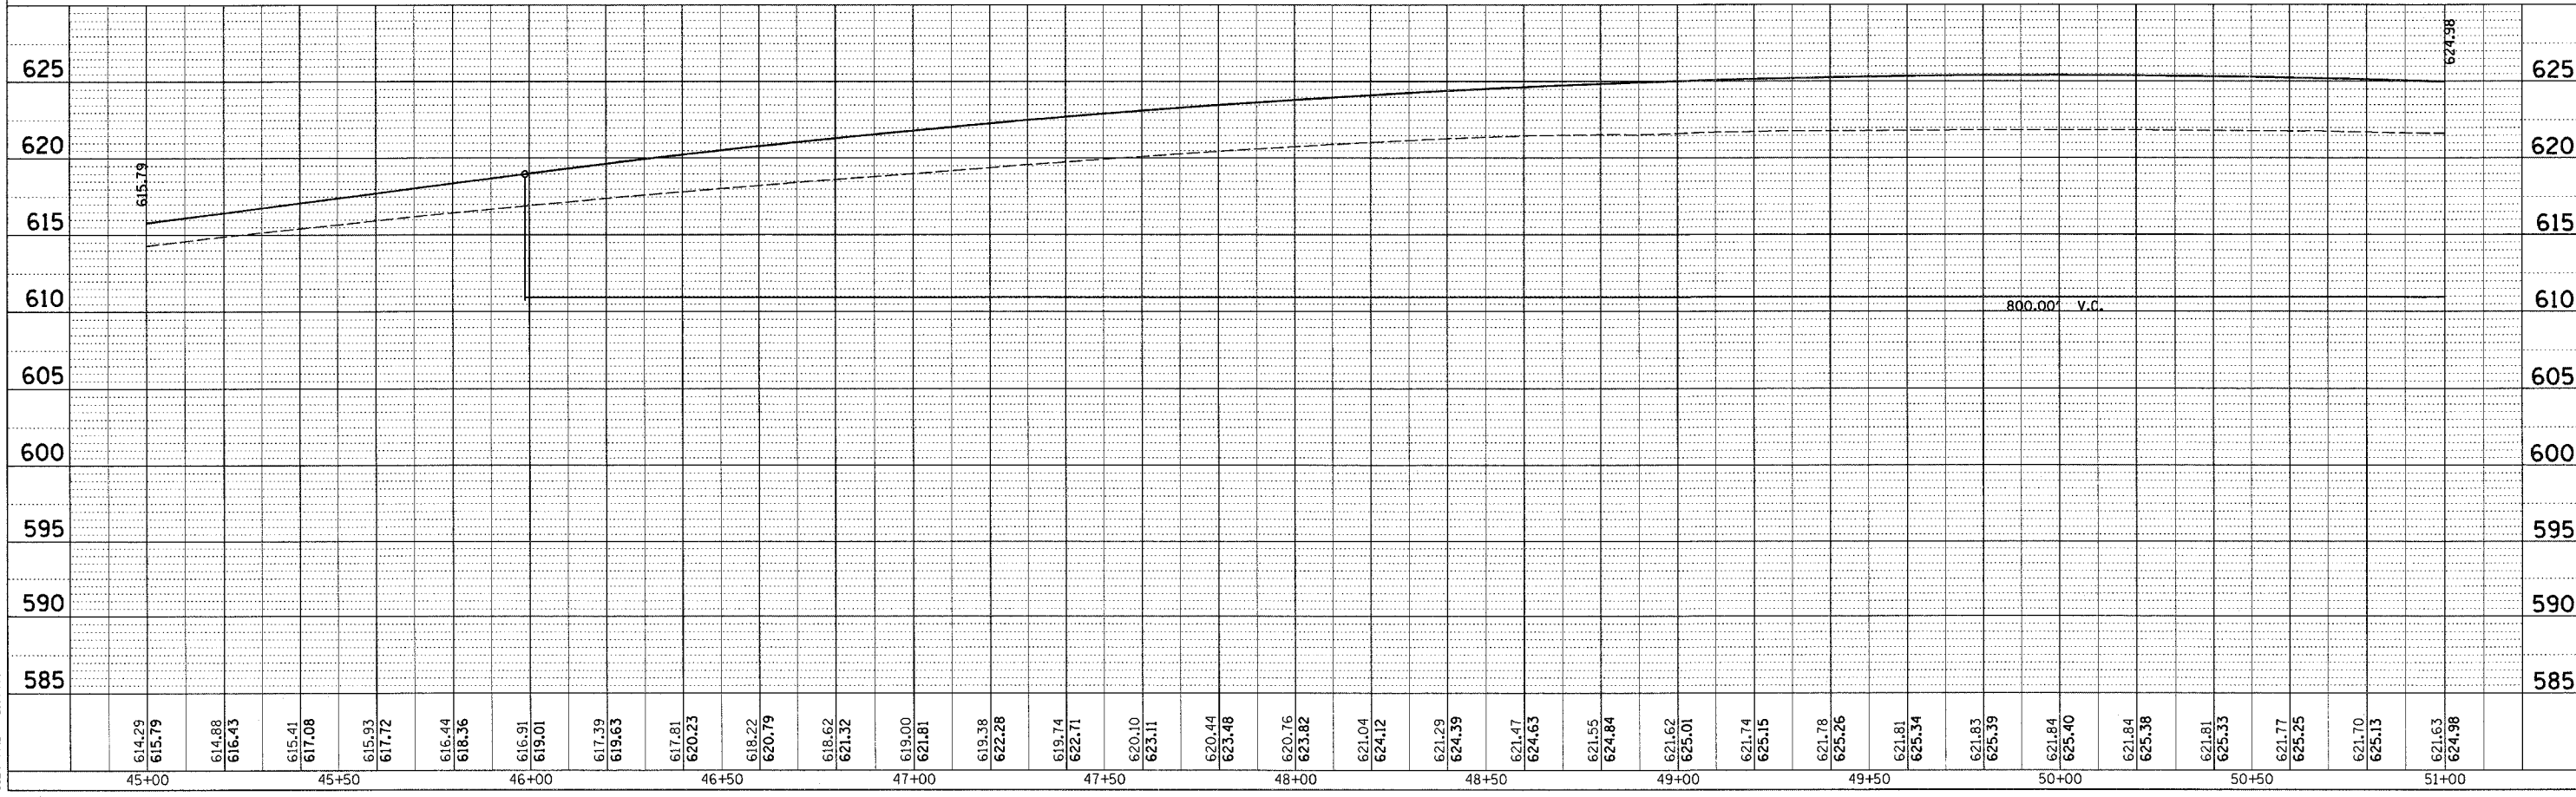

PLOT DATE = 8/24/2006
 FILE NAME = #FILE#
 PLOT SCALE = #SCALE#
 USER NAME = #district