


F.A.I. RTE.	SECTION	COUNTY	TOTAL SHEETS	SHEET NO.
*	(25-4 HB-1)B	EFFINGHAM	67	23
STA. TO STA.				
FED. ROAD DIST. NO.		ILLINOIS FED. AID PROJECT		
*FAI RTE. 57/70				

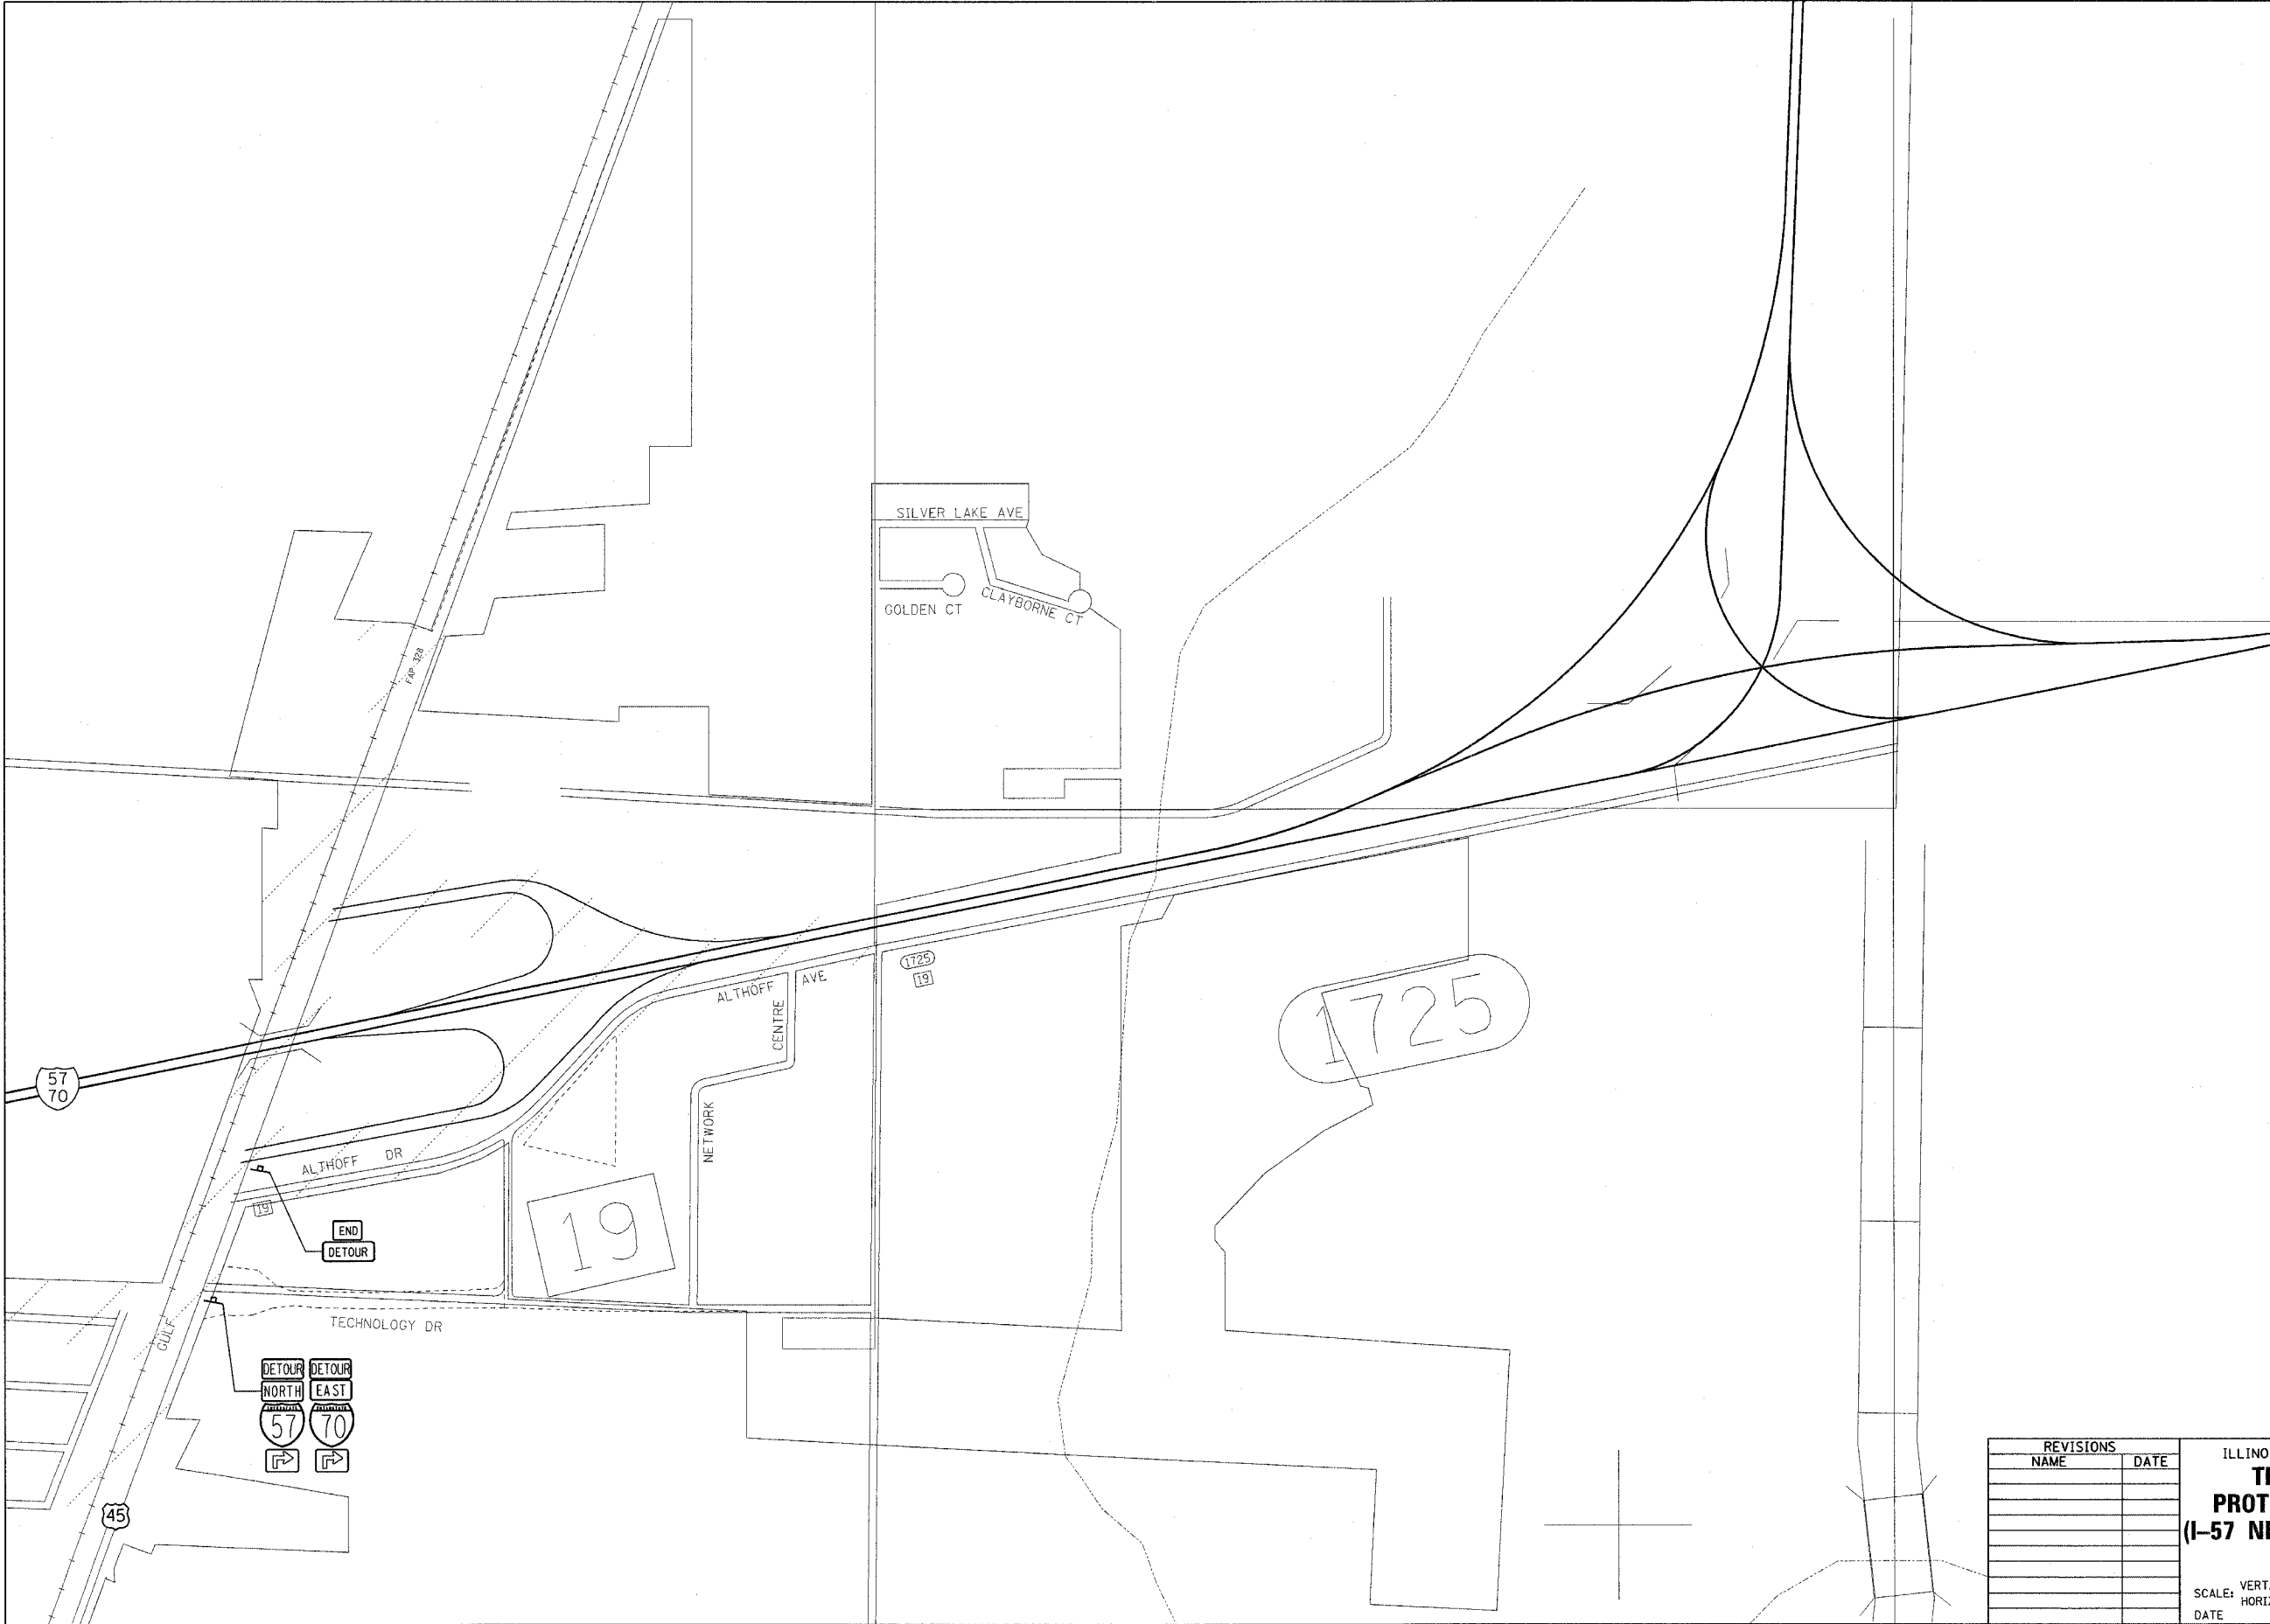

LEGEND

	M4-8(0)-2412
	M3-1-2412
	M3-3-2412
	M3-2-2412
	M3-4-2412
	W1-6(0)-2115
	W5-1R(0)-2115
	W5-1L(0)-2115
	W20-2(0)-48
	W41-2(0)-48
	W41-2(0)-48
	R11-2
	M4-6(0)-2412
	M4-8(0)-2412
	M1-1-36
	M1-1-36



PLOT DATE = 01/24/2006
 FILE NAME = 01111
 PLOT SCALE = 1/8"=1'-0"
 USER NAME = dlsprict

REVISIONS	
NAME	DATE

ILLINOIS DEPARTMENT OF TRANSPORTATION
TRAFFIC CONTROL AND PROTECTION (SPECIAL) DETAIL
(I-57 NB / I-70 EB MARKED ROUTE DETOUR SIGNING)

SCALE: VERT. _____
 HORIZ. _____

DATE _____ DRAWN BY _____
 CHECKED BY _____