


F.A.I. RTE.	SECTION	COUNTY	TOTAL SHEETS	SHEET NO.
• (25-4 HB-1)B	EFFINGHAM	67	24	
STA.	TO STA.			
FED. ROAD DIST. NO.	ILLINOIS	FED. AID PROJECT		
*FAI RTE. 57/70				

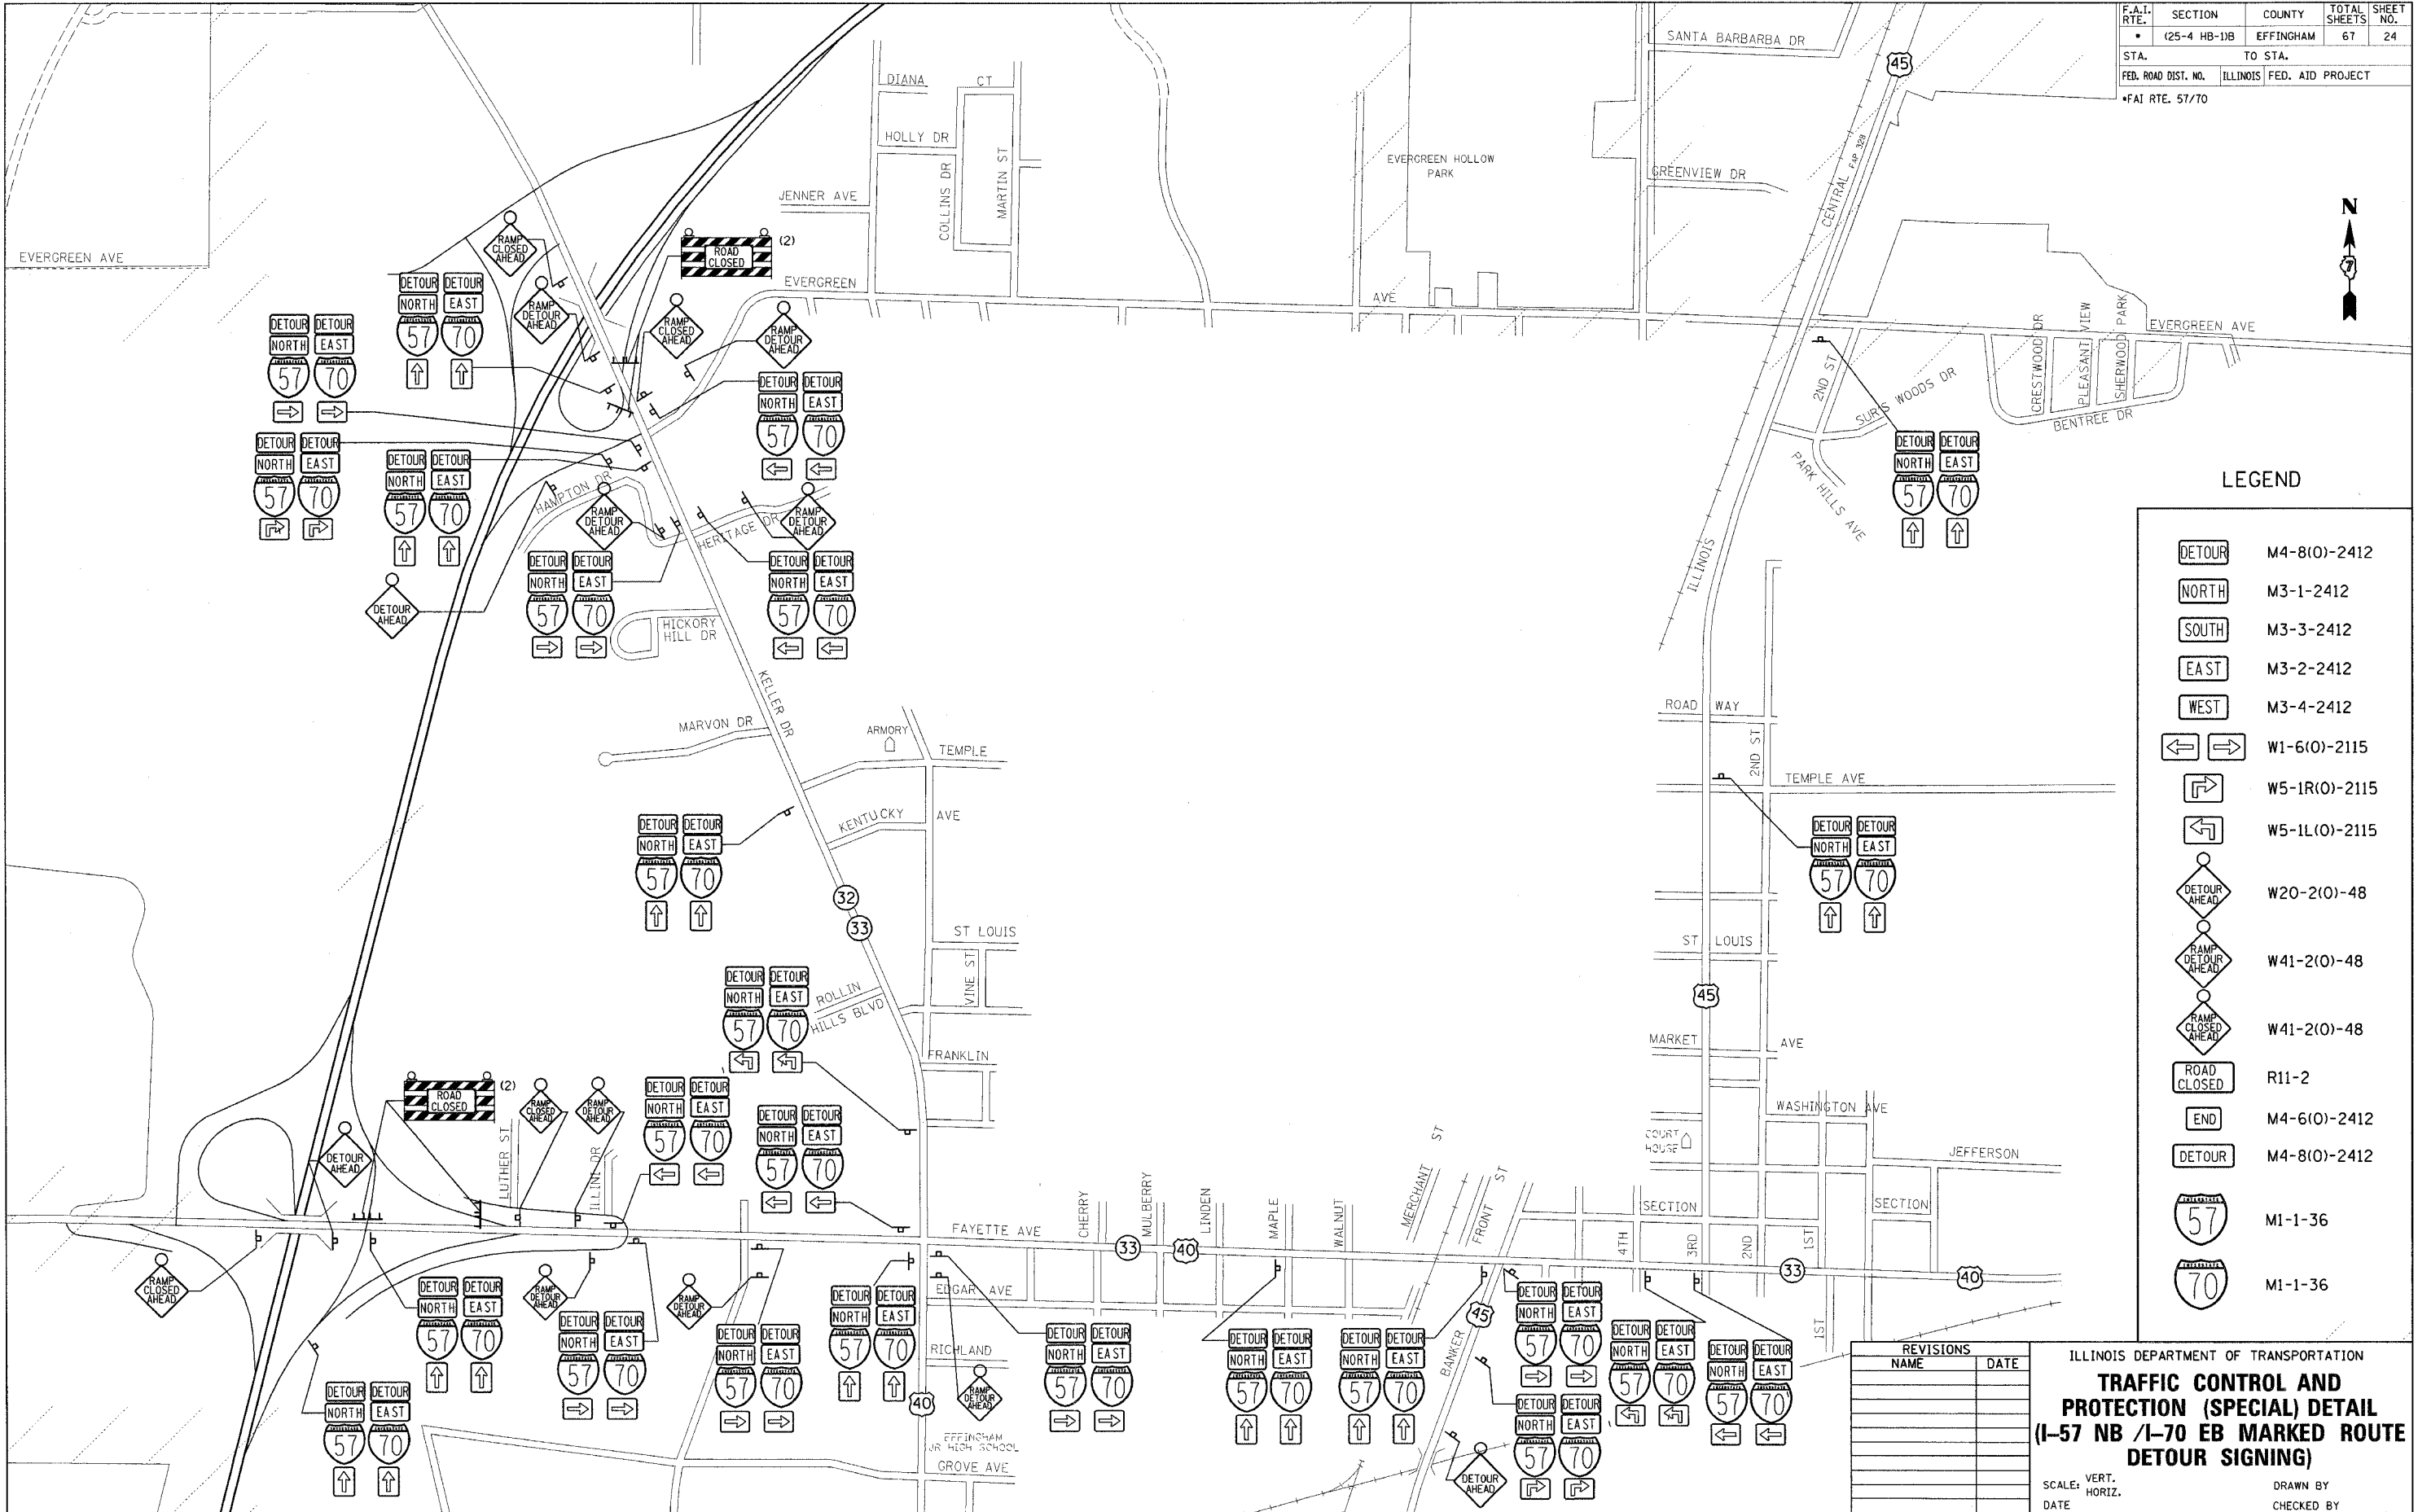

LEGEND

	M4-8(0)-2412
	M3-1-2412
	M3-3-2412
	M3-2-2412
	M3-4-2412
	W1-6(0)-2115
	W5-1R(0)-2115
	W5-1L(0)-2115
	W20-2(0)-48
	W41-2(0)-48
	W41-2(0)-48
	R11-2
	M4-6(0)-2412
	M4-8(0)-2412
	M1-1-36
	M1-1-36

REVISIONS	
NAME	DATE

ILLINOIS DEPARTMENT OF TRANSPORTATION
TRAFFIC CONTROL AND PROTECTION (SPECIAL) DETAIL
(I-57 NB / I-70 EB MARKED ROUTE DETOUR SIGNING)

SCALE: VERT. _____
 HORIZ. _____
 DATE _____

DRAWN BY _____
 CHECKED BY _____

PLT DATE = 8/27/2006
 PLT SCALE = 1"=400'
 USER NAME = distnot