


F.A.I. RTE.	SECTION	COUNTY	TOTAL SHEETS	SHEET NO.
*	(25-4 HB-1/B)	EFFINGHAM	67	25
STA. TO STA.				
FED. ROAD DIST. NO.		ILLINOIS	FED. AID PROJECT	
*FAT RTE. 57/70				

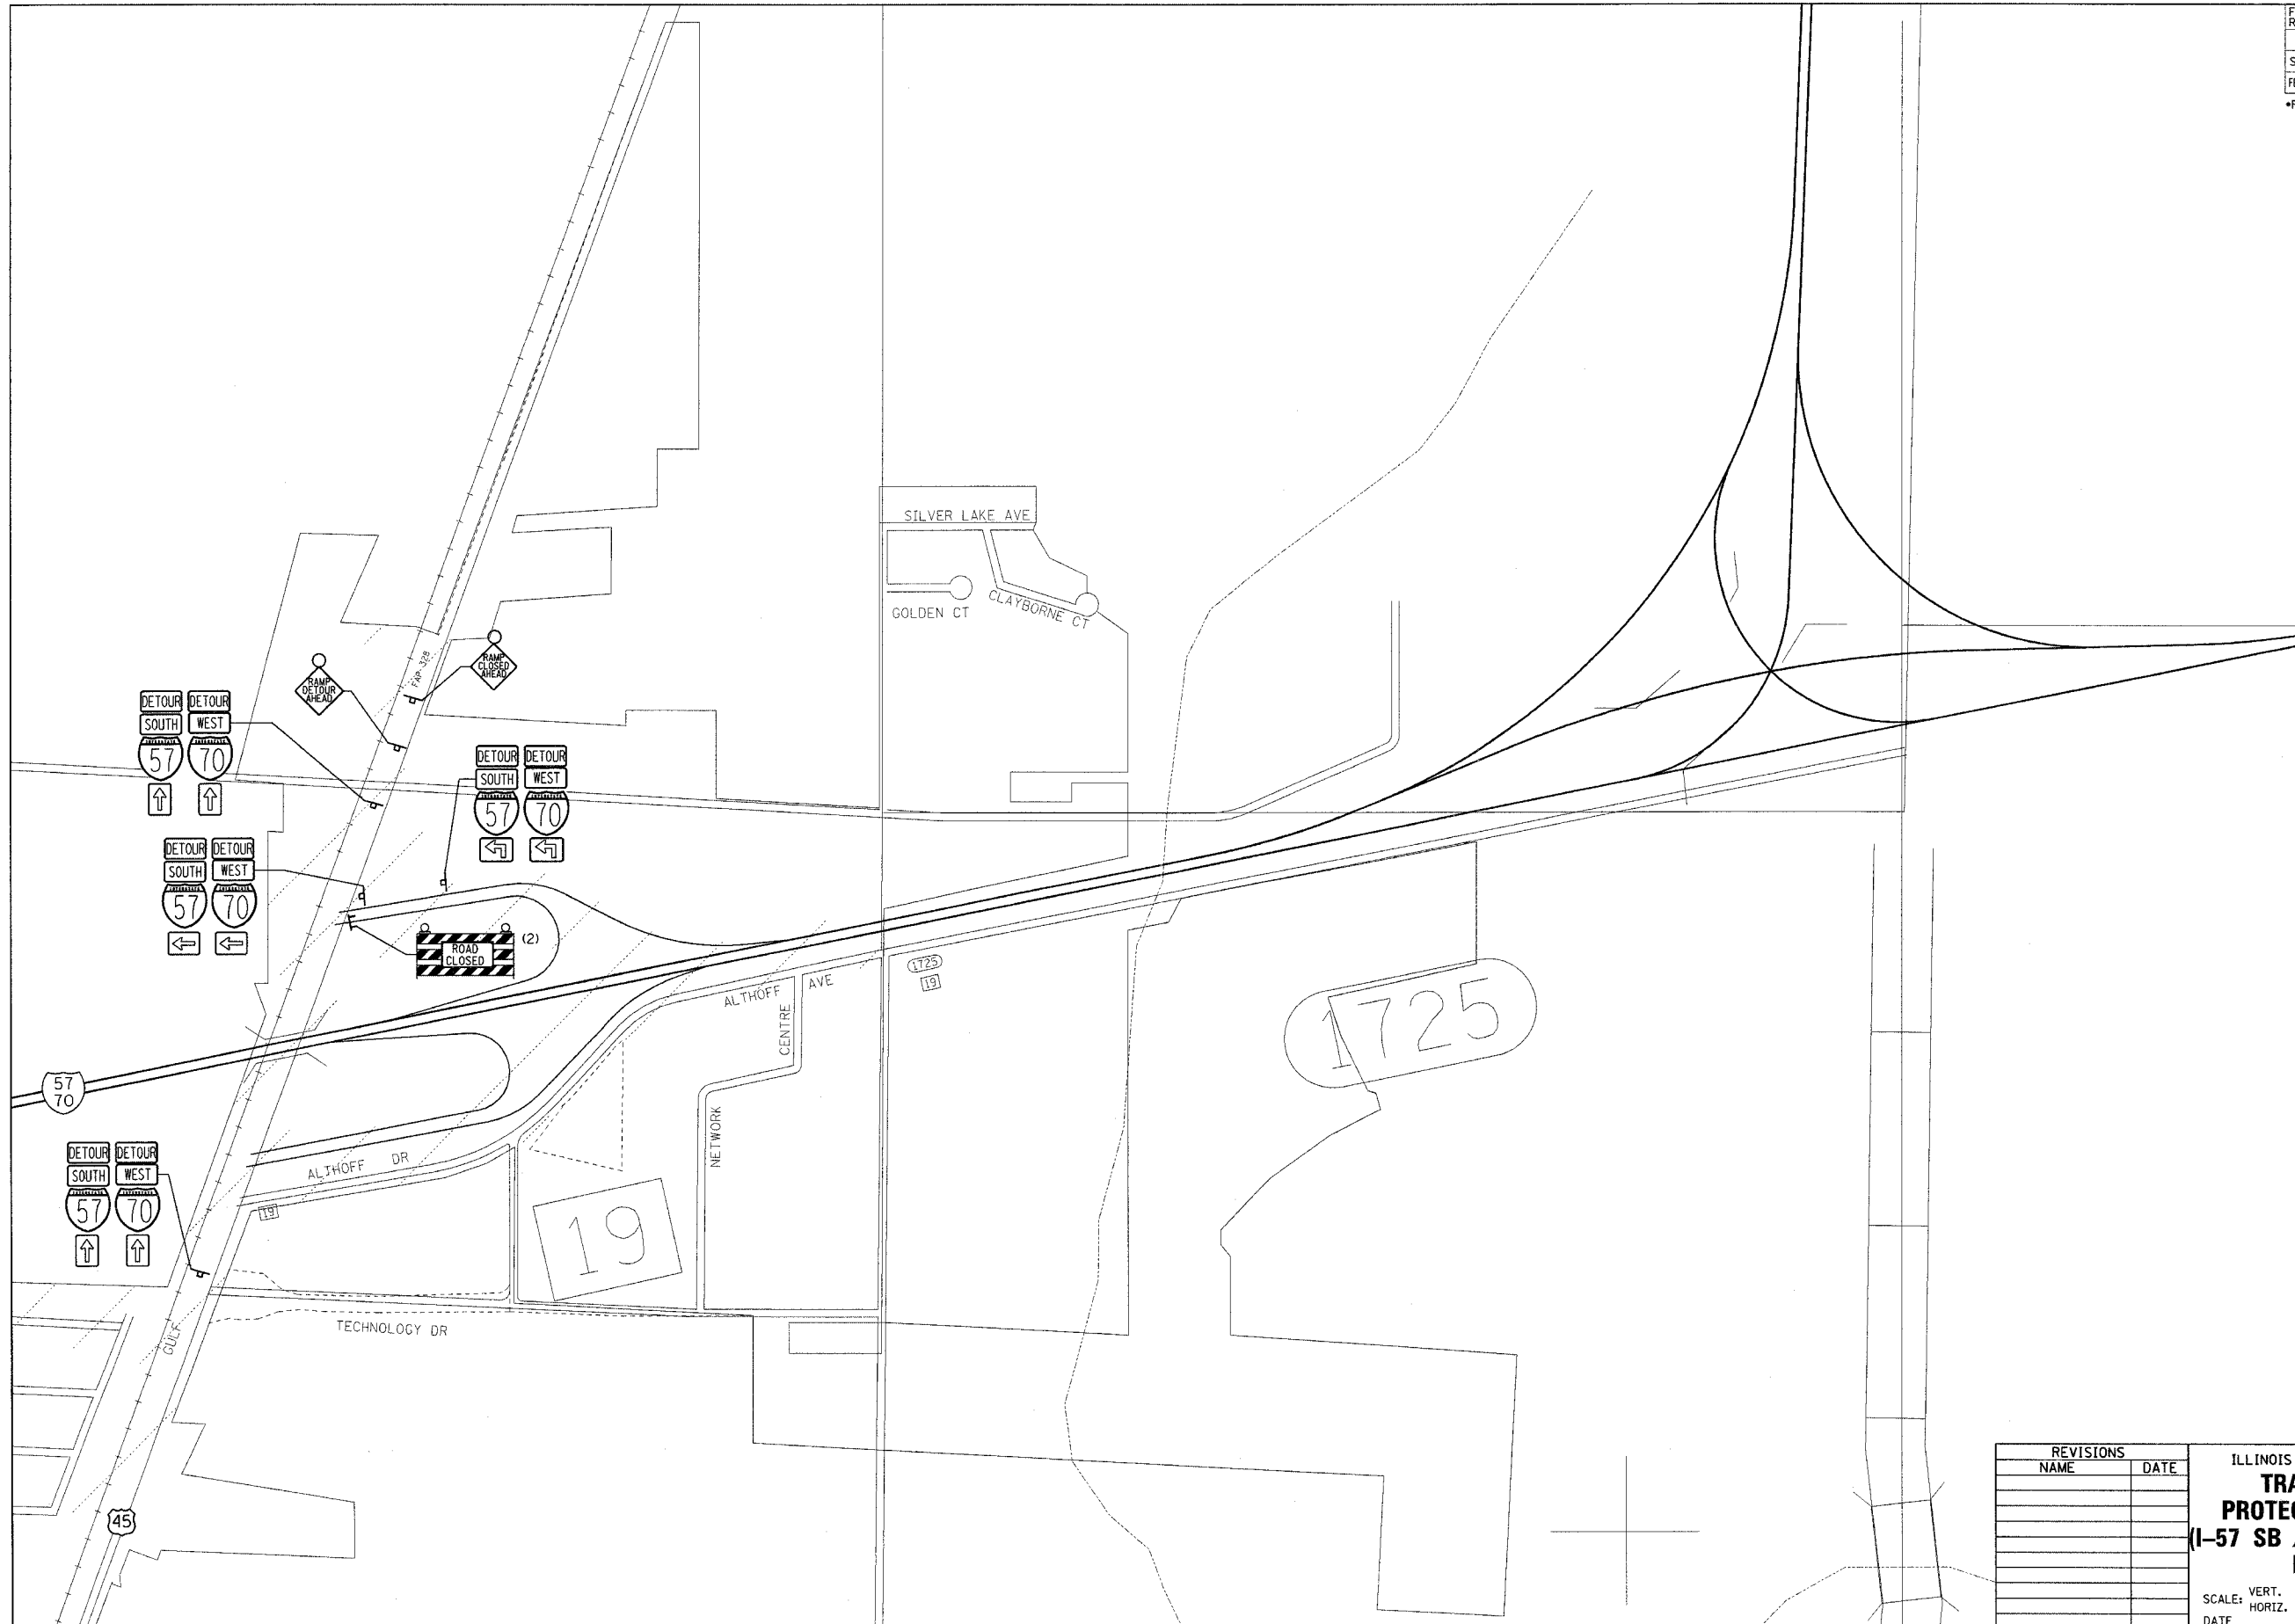

LEGEND

	M4-8(O)-2412
	M3-1-2412
	M3-3-2412
	M3-2-2412
	M3-4-2412
	W1-6(O)-2115
	W5-1R(O)-2115
	W5-1L(O)-2115
	W20-2(O)-48
	W41-2(O)-48
	W41-2(O)-48
	R11-2
	M4-6(O)-2412
	M4-8(O)-2412
	M1-1-36
	M1-1-36

REVISIONS	
NAME	DATE

ILLINOIS DEPARTMENT OF TRANSPORTATION  
**TRAFFIC CONTROL AND PROTECTION (SPECIAL) DETAIL**  
**(I-57 SB / I-70 WB MARKED ROUTE DETOUR SIGNING)**

SCALE: VERT. HORIZ.  
 DATE: \_\_\_\_\_ DRAWN BY: \_\_\_\_\_  
 CHECKED BY: \_\_\_\_\_

PLOT DATE = 8/24/2006  
 FILE NAME = #FILE#  
 PLOT SCALE = #SCALE#  
 USER NAME = #USER#