


F.A.I. RTE.	SECTION	COUNTY	TOTAL SHEETS	SHEET NO.
(25-4 HB-1)B	EFFINGHAM	67	26	
STA.	TO STA.			
FED. ROAD DIST. NO.	ILLINOIS	FED. AID PROJECT		
*FAI RTE. 57/70				

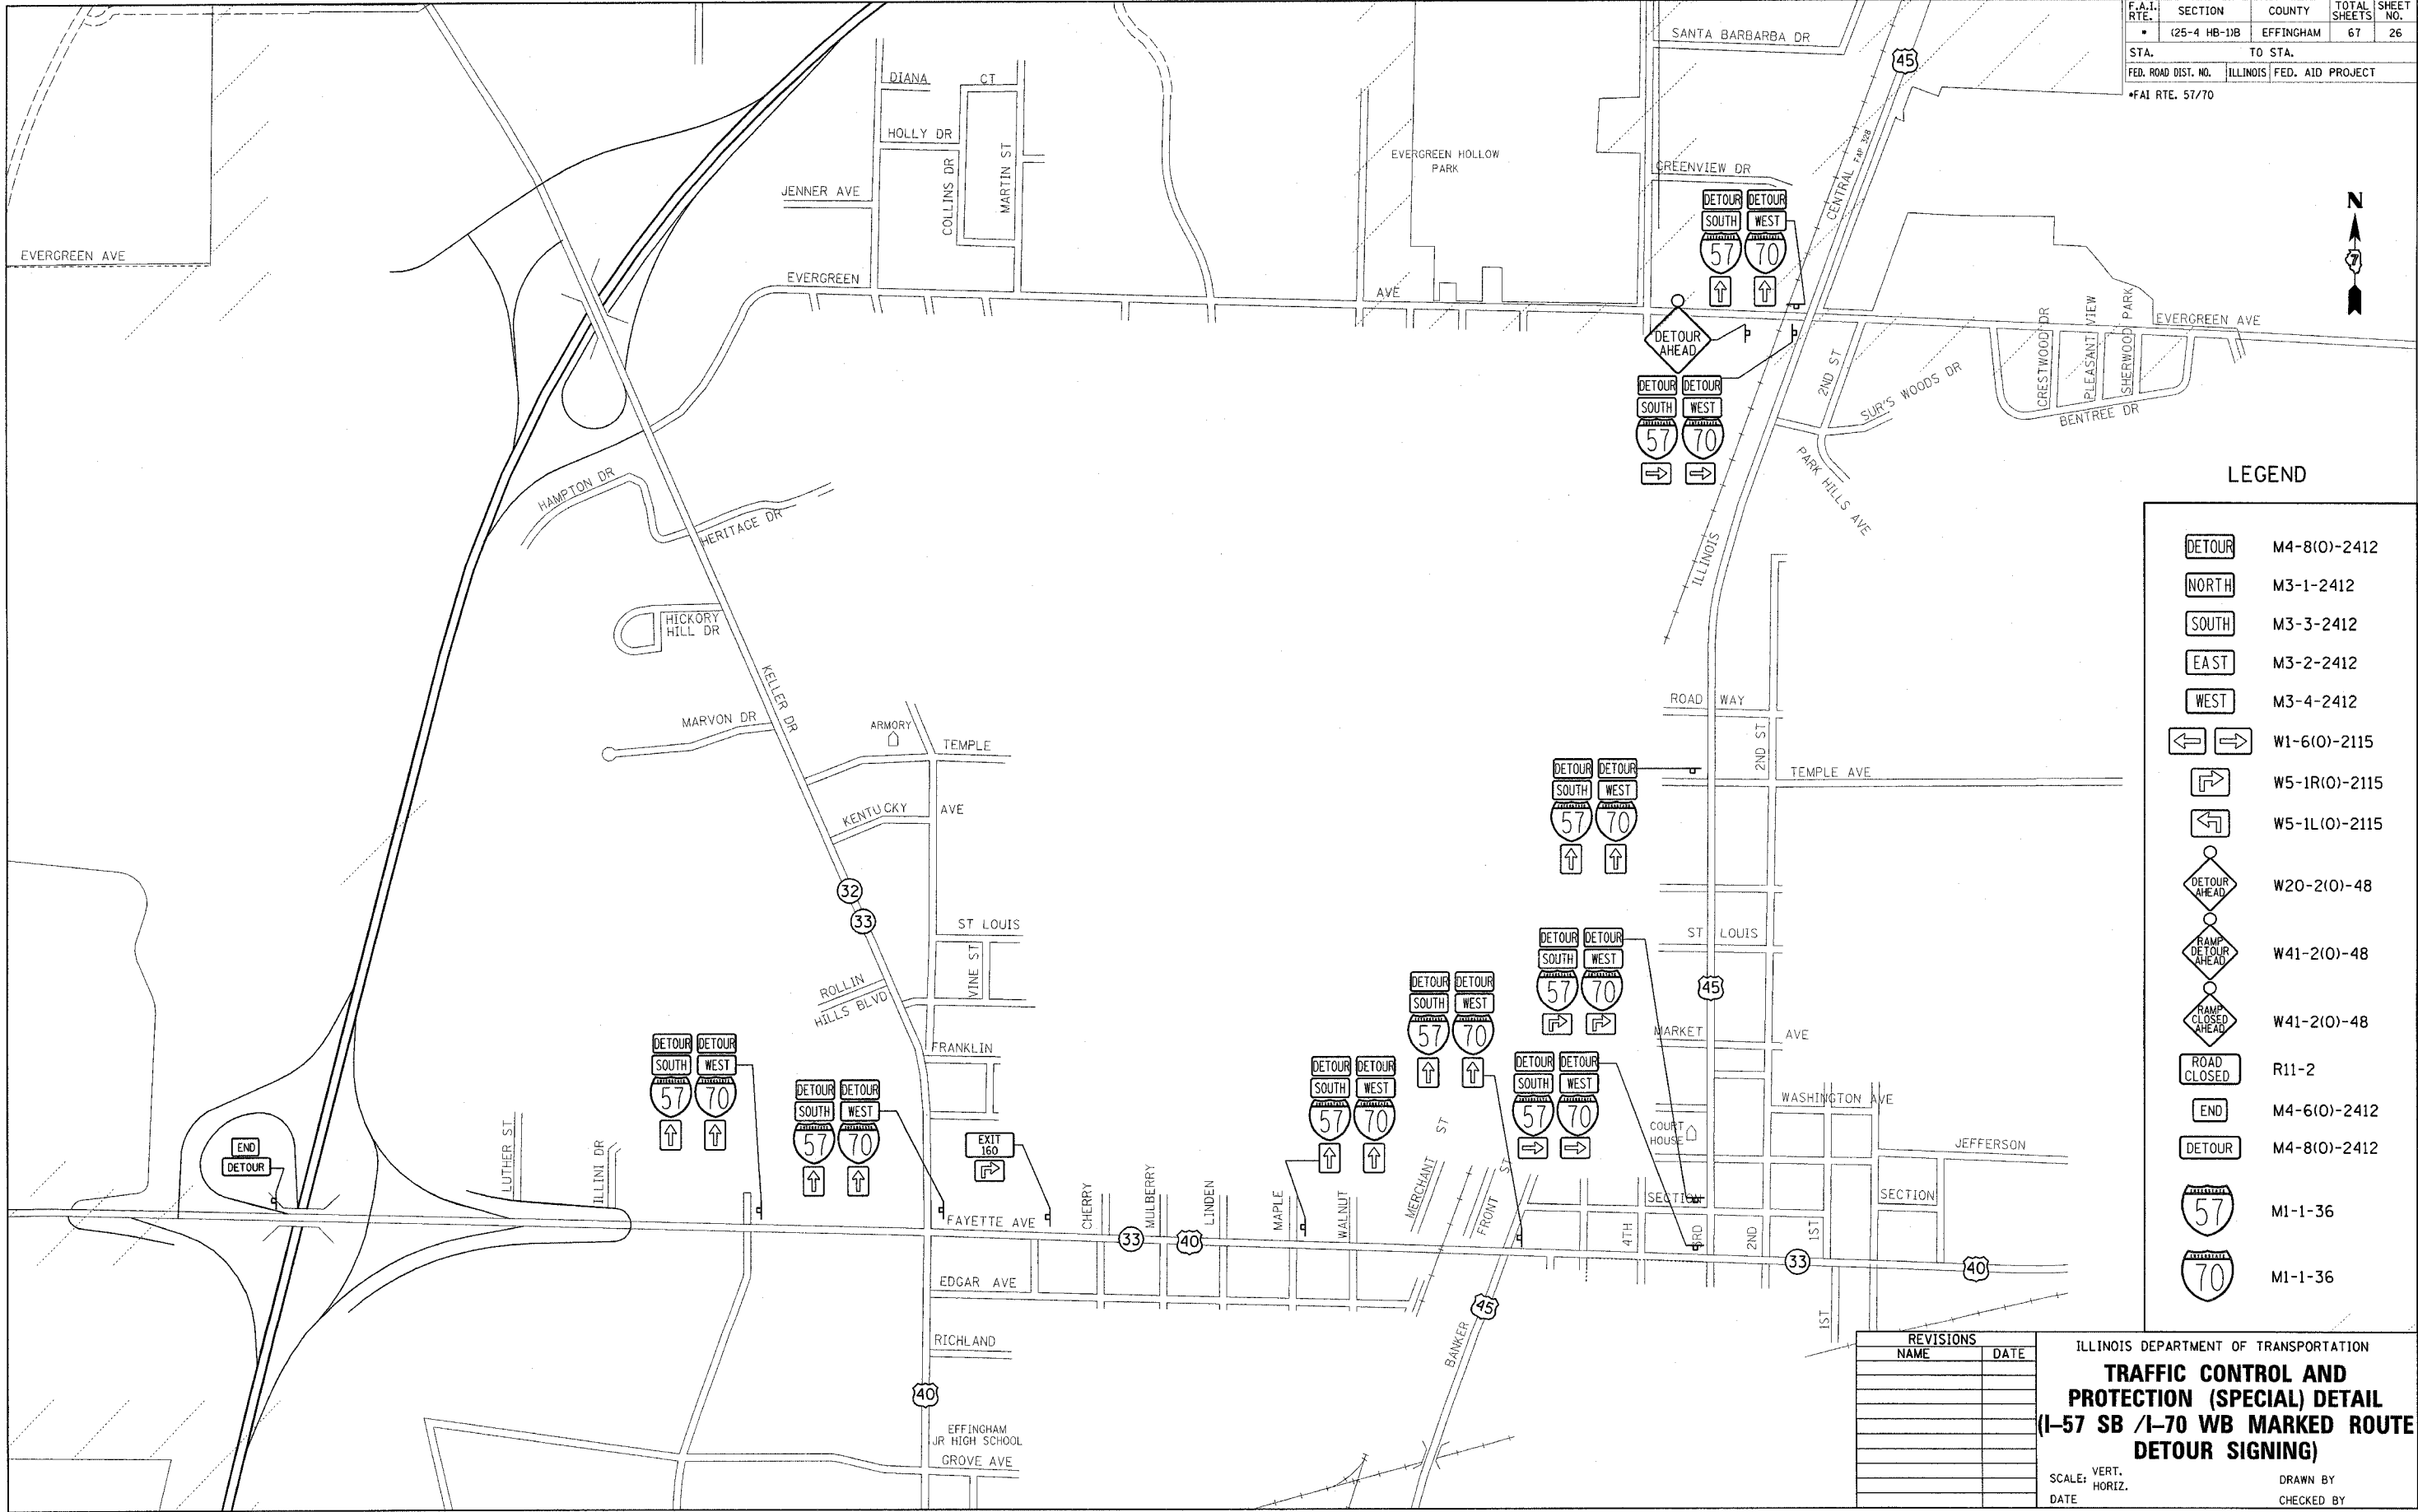

LEGEND

- M4-8(0)-2412
- M3-1-2412
- M3-3-2412
- M3-2-2412
- M3-4-2412
- W1-6(0)-2115
- W5-1R(0)-2115
- W5-1L(0)-2115
- W20-2(0)-48
- W41-2(0)-48
- W41-2(0)-48
- R11-2
- M4-6(0)-2412
- M4-8(0)-2412
- M1-1-36
- M1-1-36

REVISIONS	
NAME	DATE

ILLINOIS DEPARTMENT OF TRANSPORTATION
TRAFFIC CONTROL AND PROTECTION (SPECIAL) DETAIL
(I-57 SB /I-70 WB MARKED ROUTE DETOUR SIGNING)

SCALE: VERT. _____ DRAWN BY _____
 DATE: _____ CHECKED BY _____

PLOT DATE = 04/01/04
 PLOT SCALE = 1"=400'
 PLOT USER = J. S. GALEA
 USER NAME = J. S. GALEA