

ROUTE NO.	SECTION	CITY	TOTAL SHEETS	SHEET NO.
FAU 9835	02-00037-00-PV	GREENVILLE	25	11
FED. ROAD DIST. NO.	ILLINOIS		PROJECT M-5078 (6)	

**CONTRACT No 972 82**

REVISIONS	
NO.	DATE


DESIGNED	MHP	SCALE	1" = 50'
DRAWN	Les Jenking	DATE	Sept. 2004
FIELD BOOK	XXX	COR. NO.	04-C55A

**BAINBRIDGE & ASSOCIATES, INC.**  
 Consulting Engineers  
**GEB MILANSKI**  
 1870 SOUTH TAYLORVILLE ROAD  
 DECATUR ILLINOIS  
 Illinois License 184-001255

**CITY OF GREENVILLE, ILLINOIS**  
 GRIGG STREET IMPROVEMENTS  
 STRIPING DETAILS

SEAL

SHEET NO.  
 11  
 OF  
 25

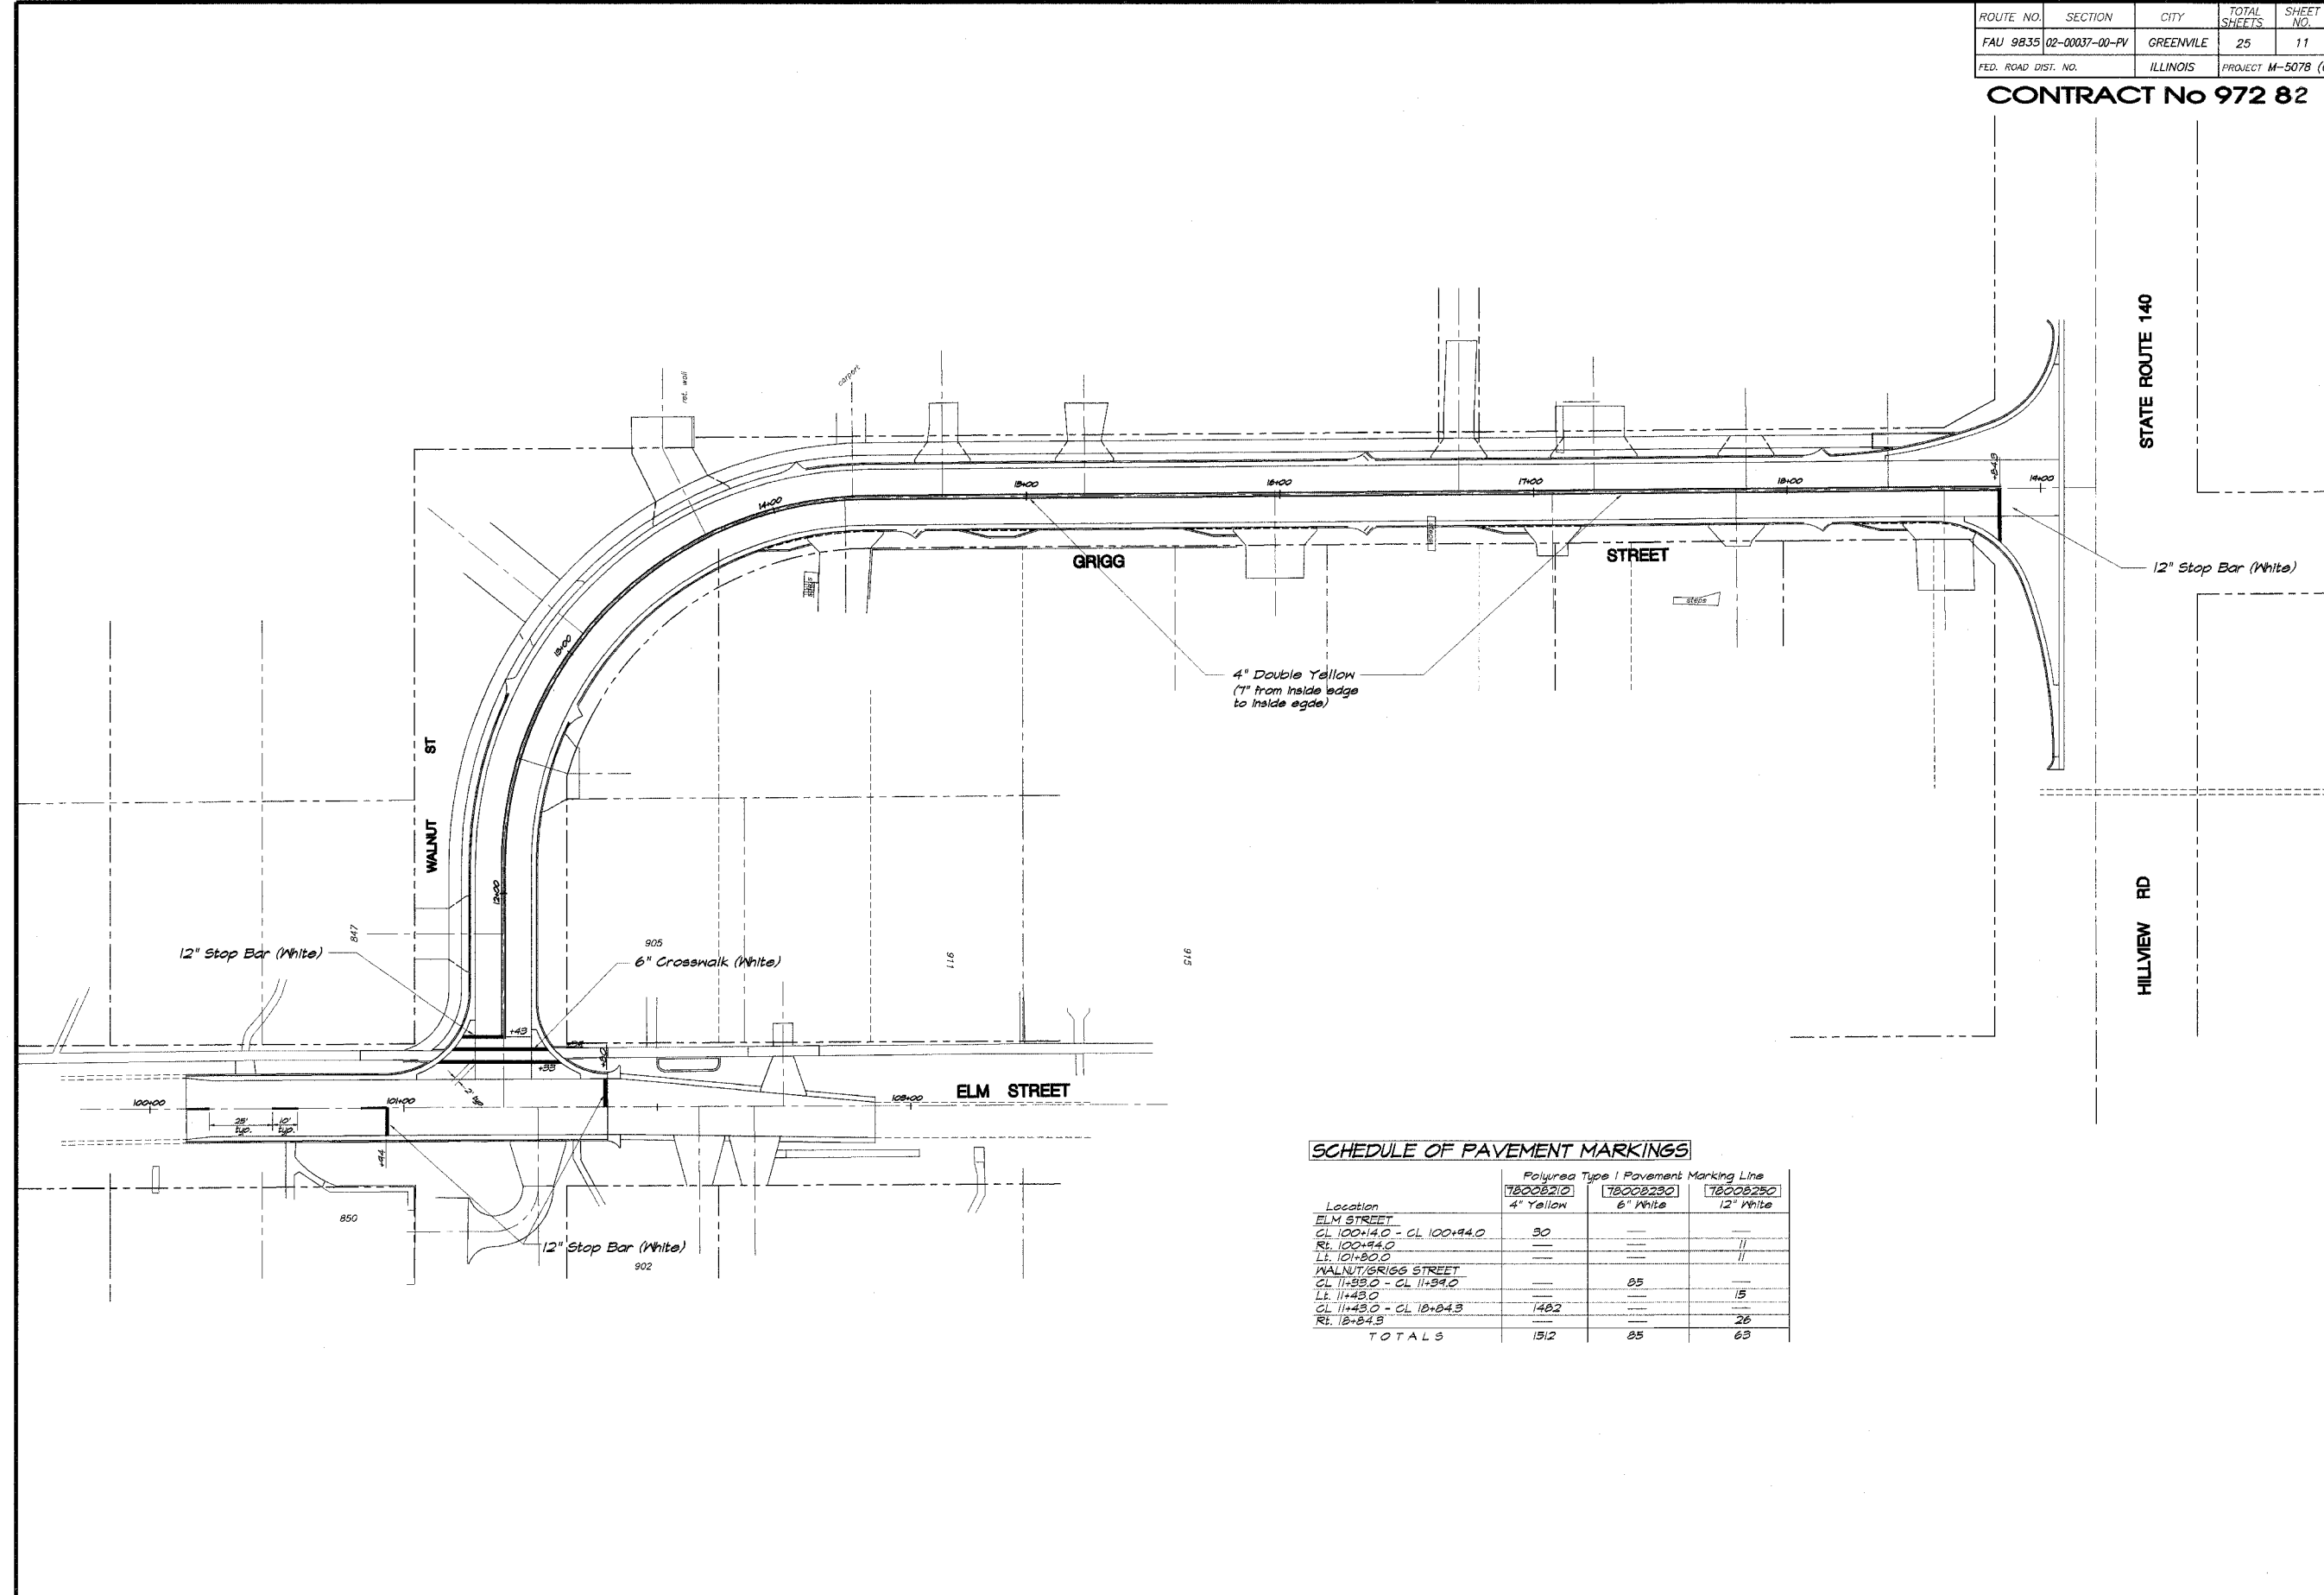

**SCHEDULE OF PAVEMENT MARKINGS**

Location	Polyurea Type I Pavement Marking Line		
	78008210 4" Yellow	78008230 6" White	78008250 12" White
ELM STREET			
CL 100+4.0 - CL 100+94.0	30		
RT. 100+94.0			11
LT. 101+80.0			11
WALNUT/GRIGG STREET			
CL 11+53.0 - CL 11+34.0		85	
LT. 11+43.0			15
CL 11+43.0 - CL 18+84.3	1482		
RT. 18+84.3			26
<b>TOTALS</b>	<b>1512</b>	<b>85</b>	<b>63</b>