


ROUTE NO.	SECTION	CITY	TOTAL SHEETS	SHEET NO.
FAU 9835	02-00037-00-PV	GREENVILLE	25	13
FED. ROAD DIST. NO.	ILLINOIS		PROJECT M-507B (6)	

CONTRACT No 972 82

REVISIONS	
NO.	DATE
1	Sept. 2004
2	Sept. 2004




DESIGNED BY: **LEE JANKINS**
 DRAWN BY: **LEE JANKINS**
 FIELD BOOK: **04-255A**
 DATE: **04-255A**

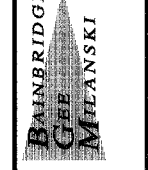

BAINBRIDGE & ASSOCIATES, INC.
 Consulting Engineers
GLENN MILANSKI
 1670 SOUTH TAYLORVILLE ROAD
 DECATUR, ILLINOIS 184-001255

CITY OF GREENVILLE, ILLINOIS
 GRIGG STREET IMPROVEMENTS
 TRAFFIC CONTROL DETAILS

SHEET NO. **13**
 OF **25**

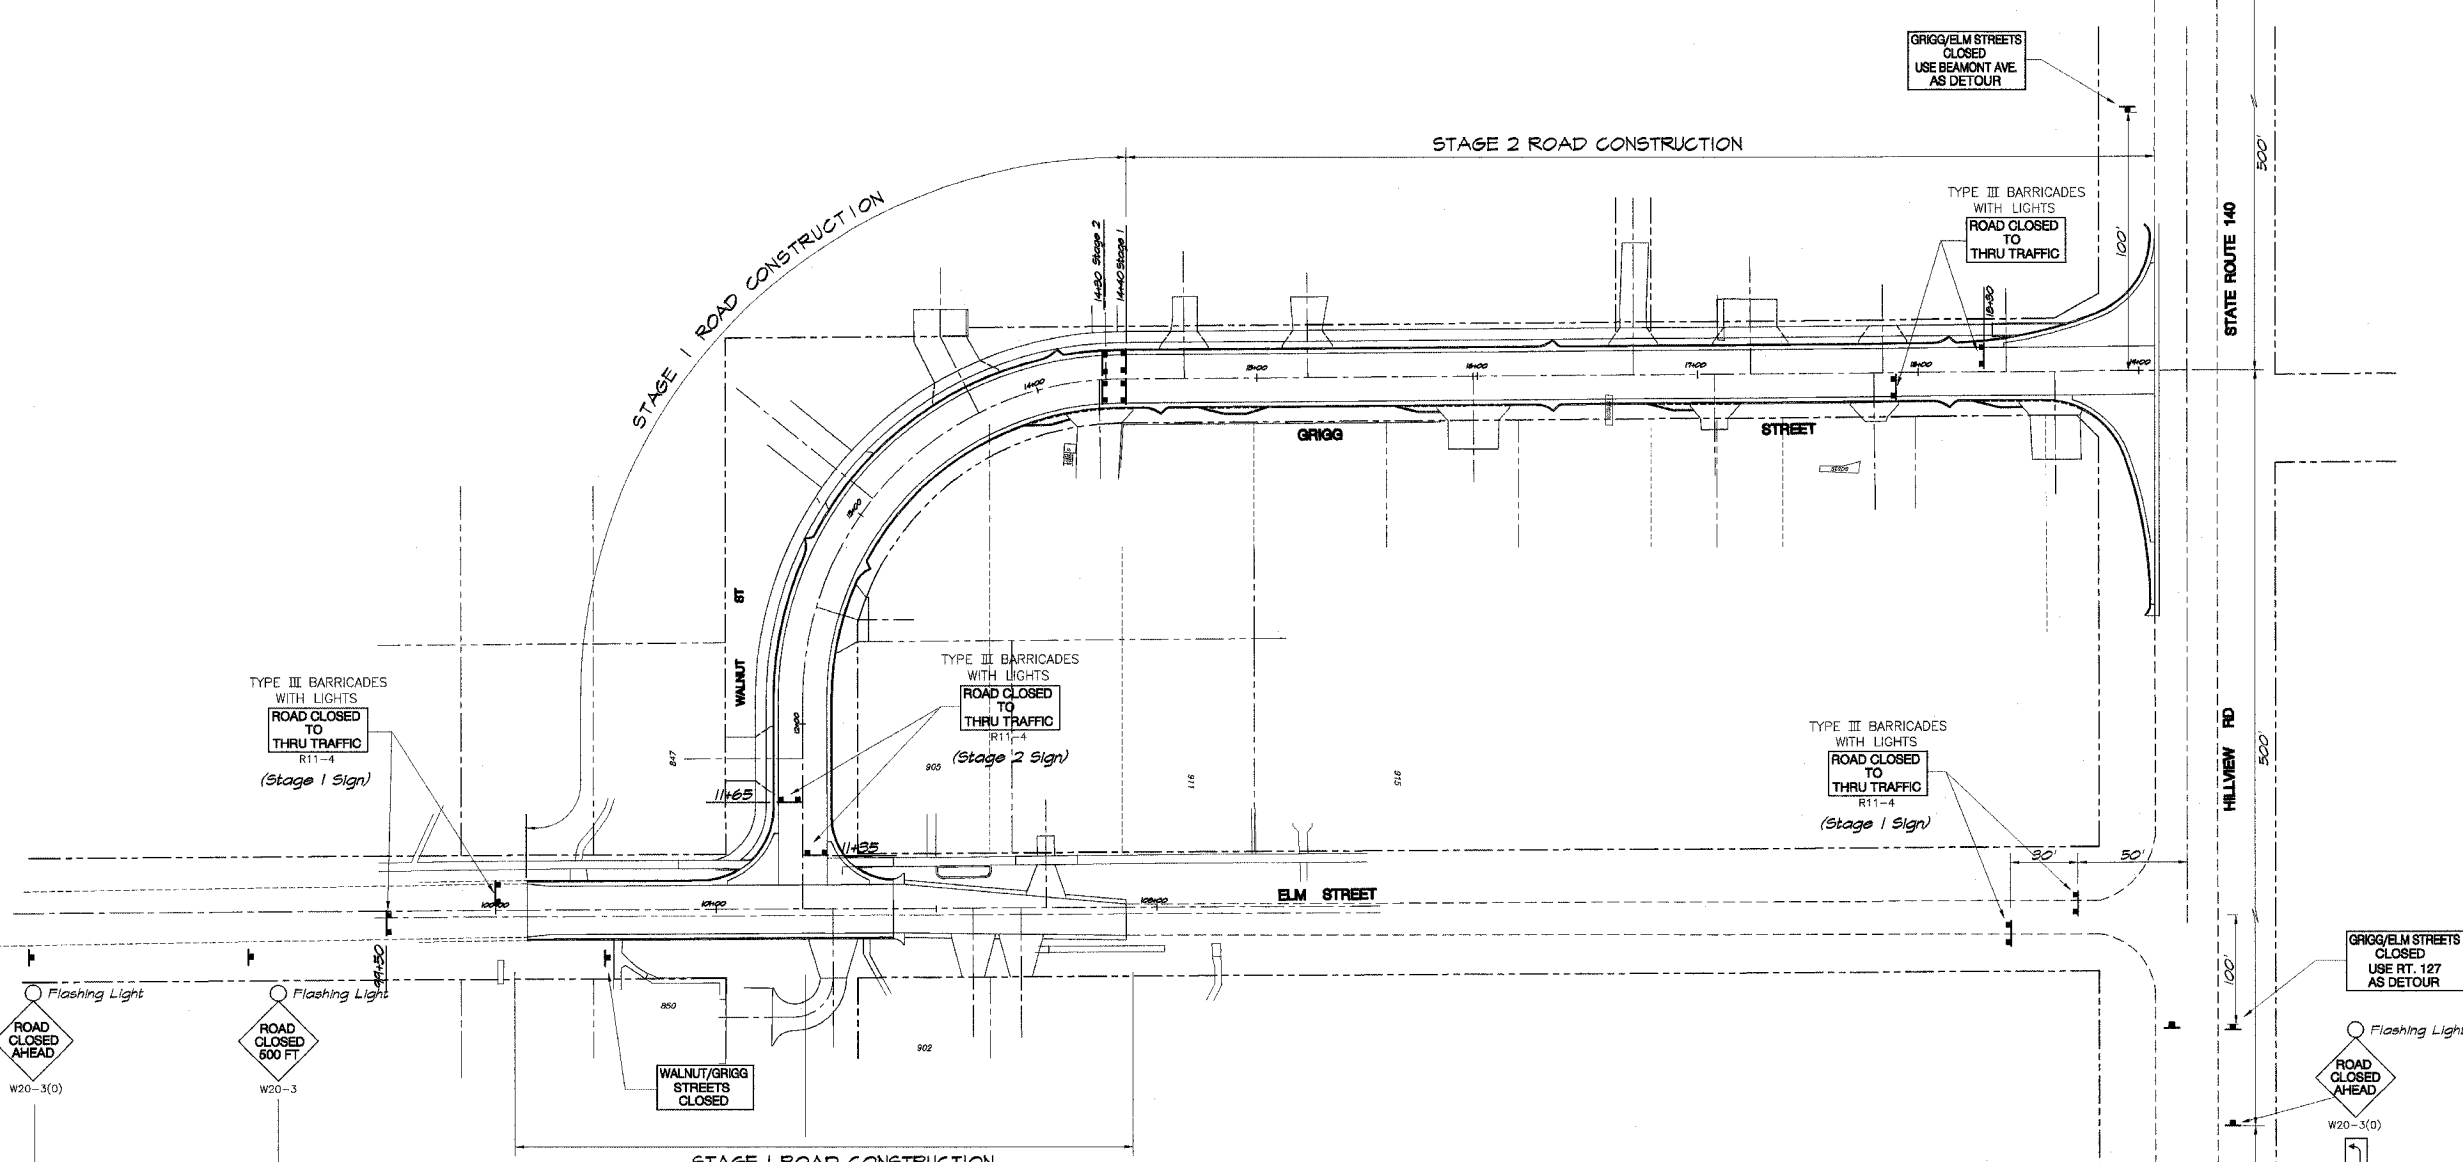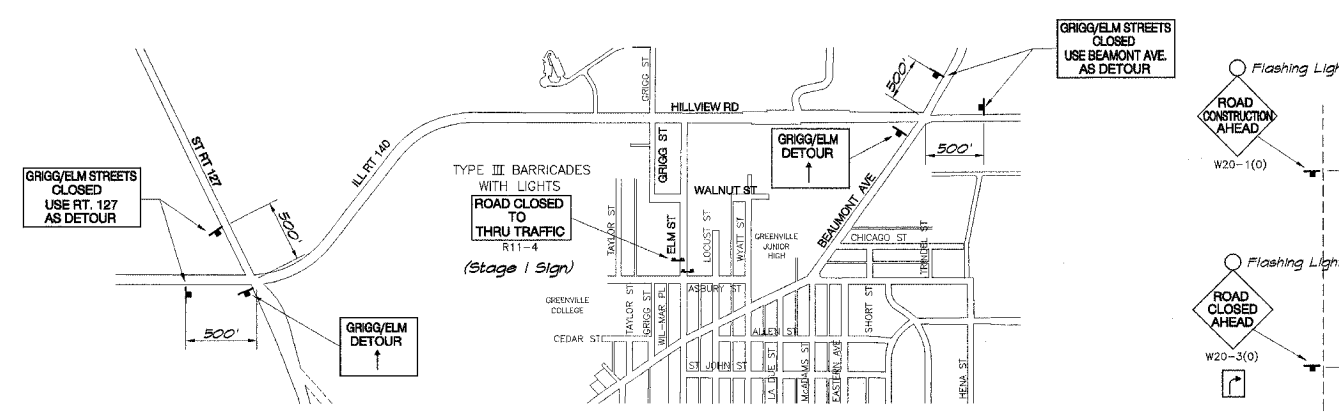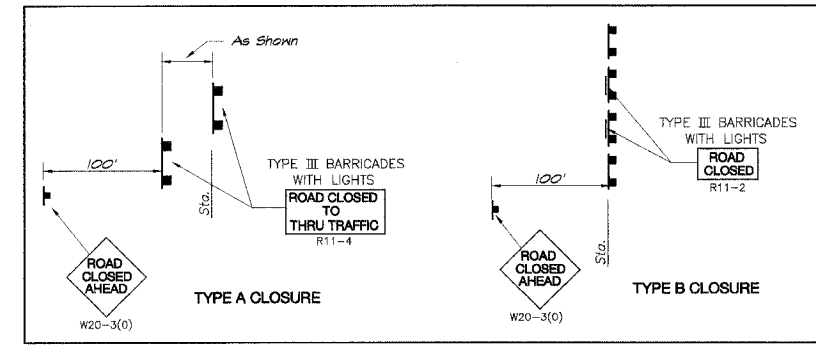

NOTES:
STAGE 1
 1. Road Closed to all Traffic at Sta. 14+40
 Install after installation of Utilities.
STAGE 2
 2. Move Barricades at Sta. 14+40 to Sta. 14+30
 Reverse Direction.

