


ROUTE NO.	SECTION	CITY	TOTAL SHEETS	SHEET NO.
FAU 9835	02-00037-00-PV	GREENVILLE	25	17
FED. ROAD DIST. NO.	ILLINOIS		PROJECT M-5078 (6)	

CONTRACT No 972 82

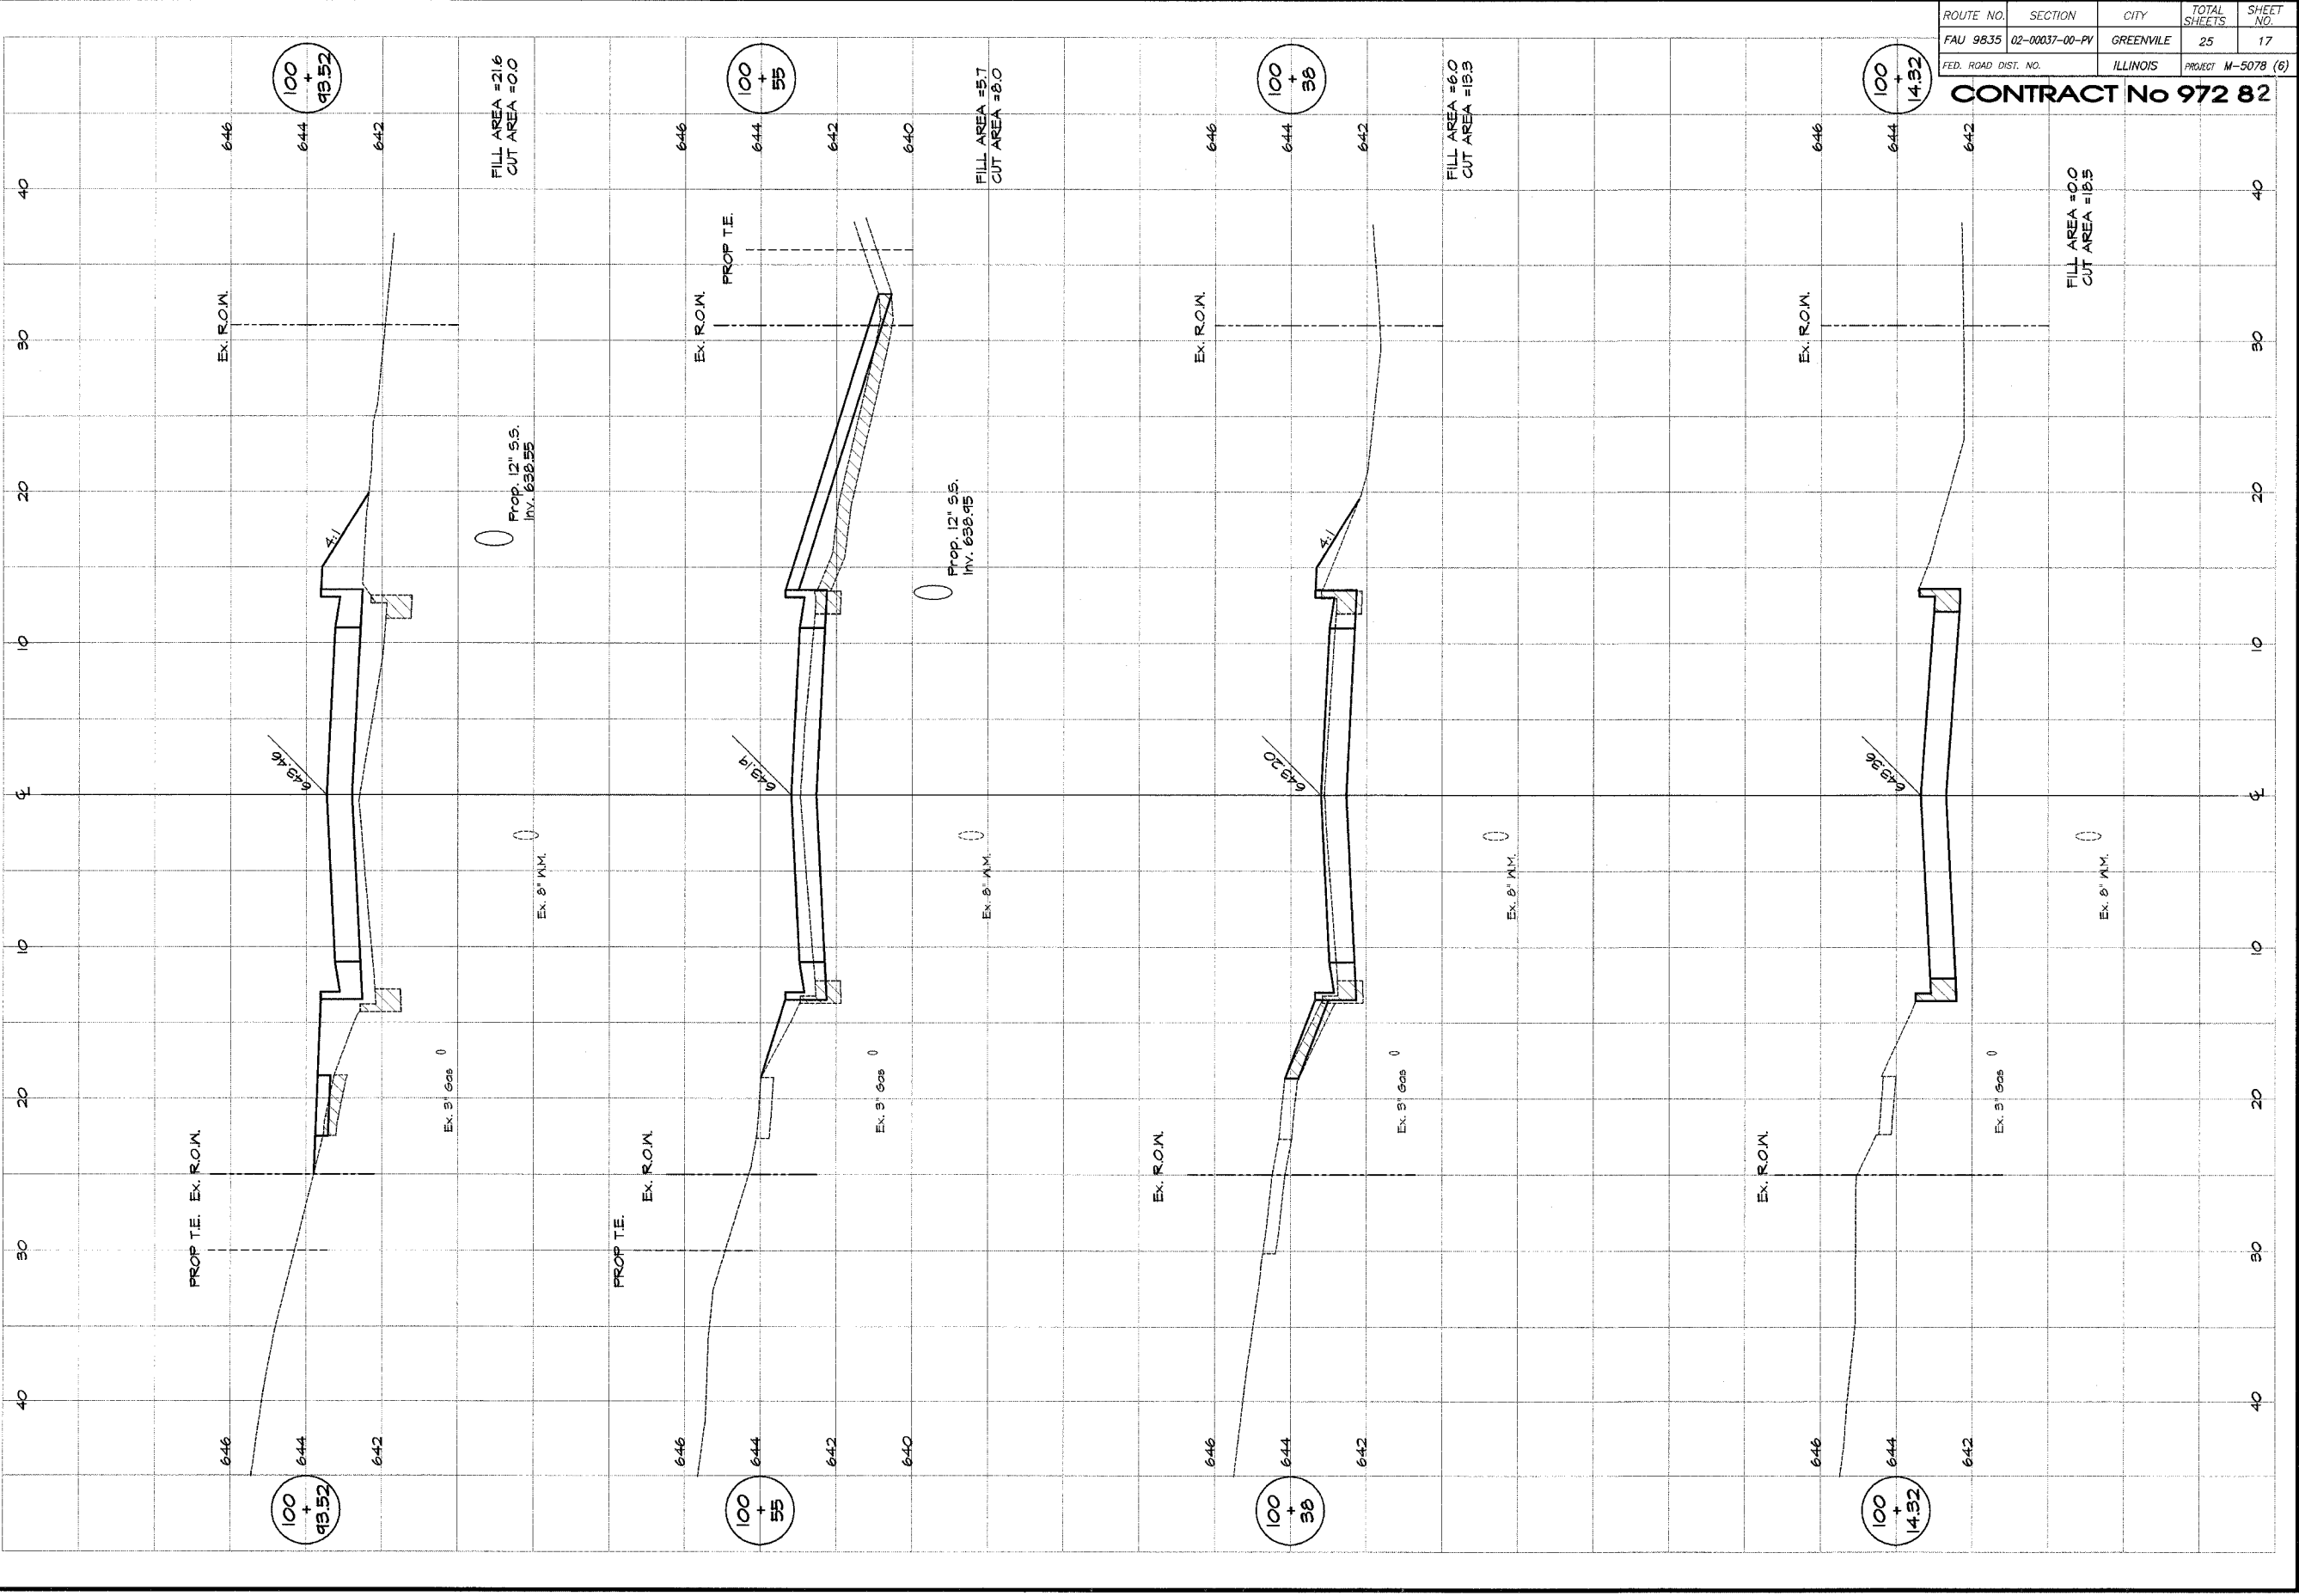

REVISIONS	
NO.	DATE

BAINBRIDGE & ASSOCIATES, INC.
G&E MILANSKI
 Consulting Engineers
 DECATUR, ILLINOIS
 ILLINOIS LICENSE 184-01285

DESIGNED: MJP
 DRAWN: LJS
 SCALE: as noted
 DATE: Sep. 2005
 JOB NO: C-055A
 FIELD BOOK: XXX

CITY OF GREENVILLE, ILLINOIS
GRIGG STREET IMPROVEMENTS
ELM STREET CROSS SECTIONS
 STATION 100+14.32 TO 100+93.52

