


ROUTE NO.	SECTION	CITY	TOTAL SHEETS	SHEET NO.
FAU 9835	02-00037-00-PV	GREENVILLE	25	21
FED. ROAD DIST. NO.	ILLINOIS		PROJECT	M-5078 (6)

CONTRACT No 972 82

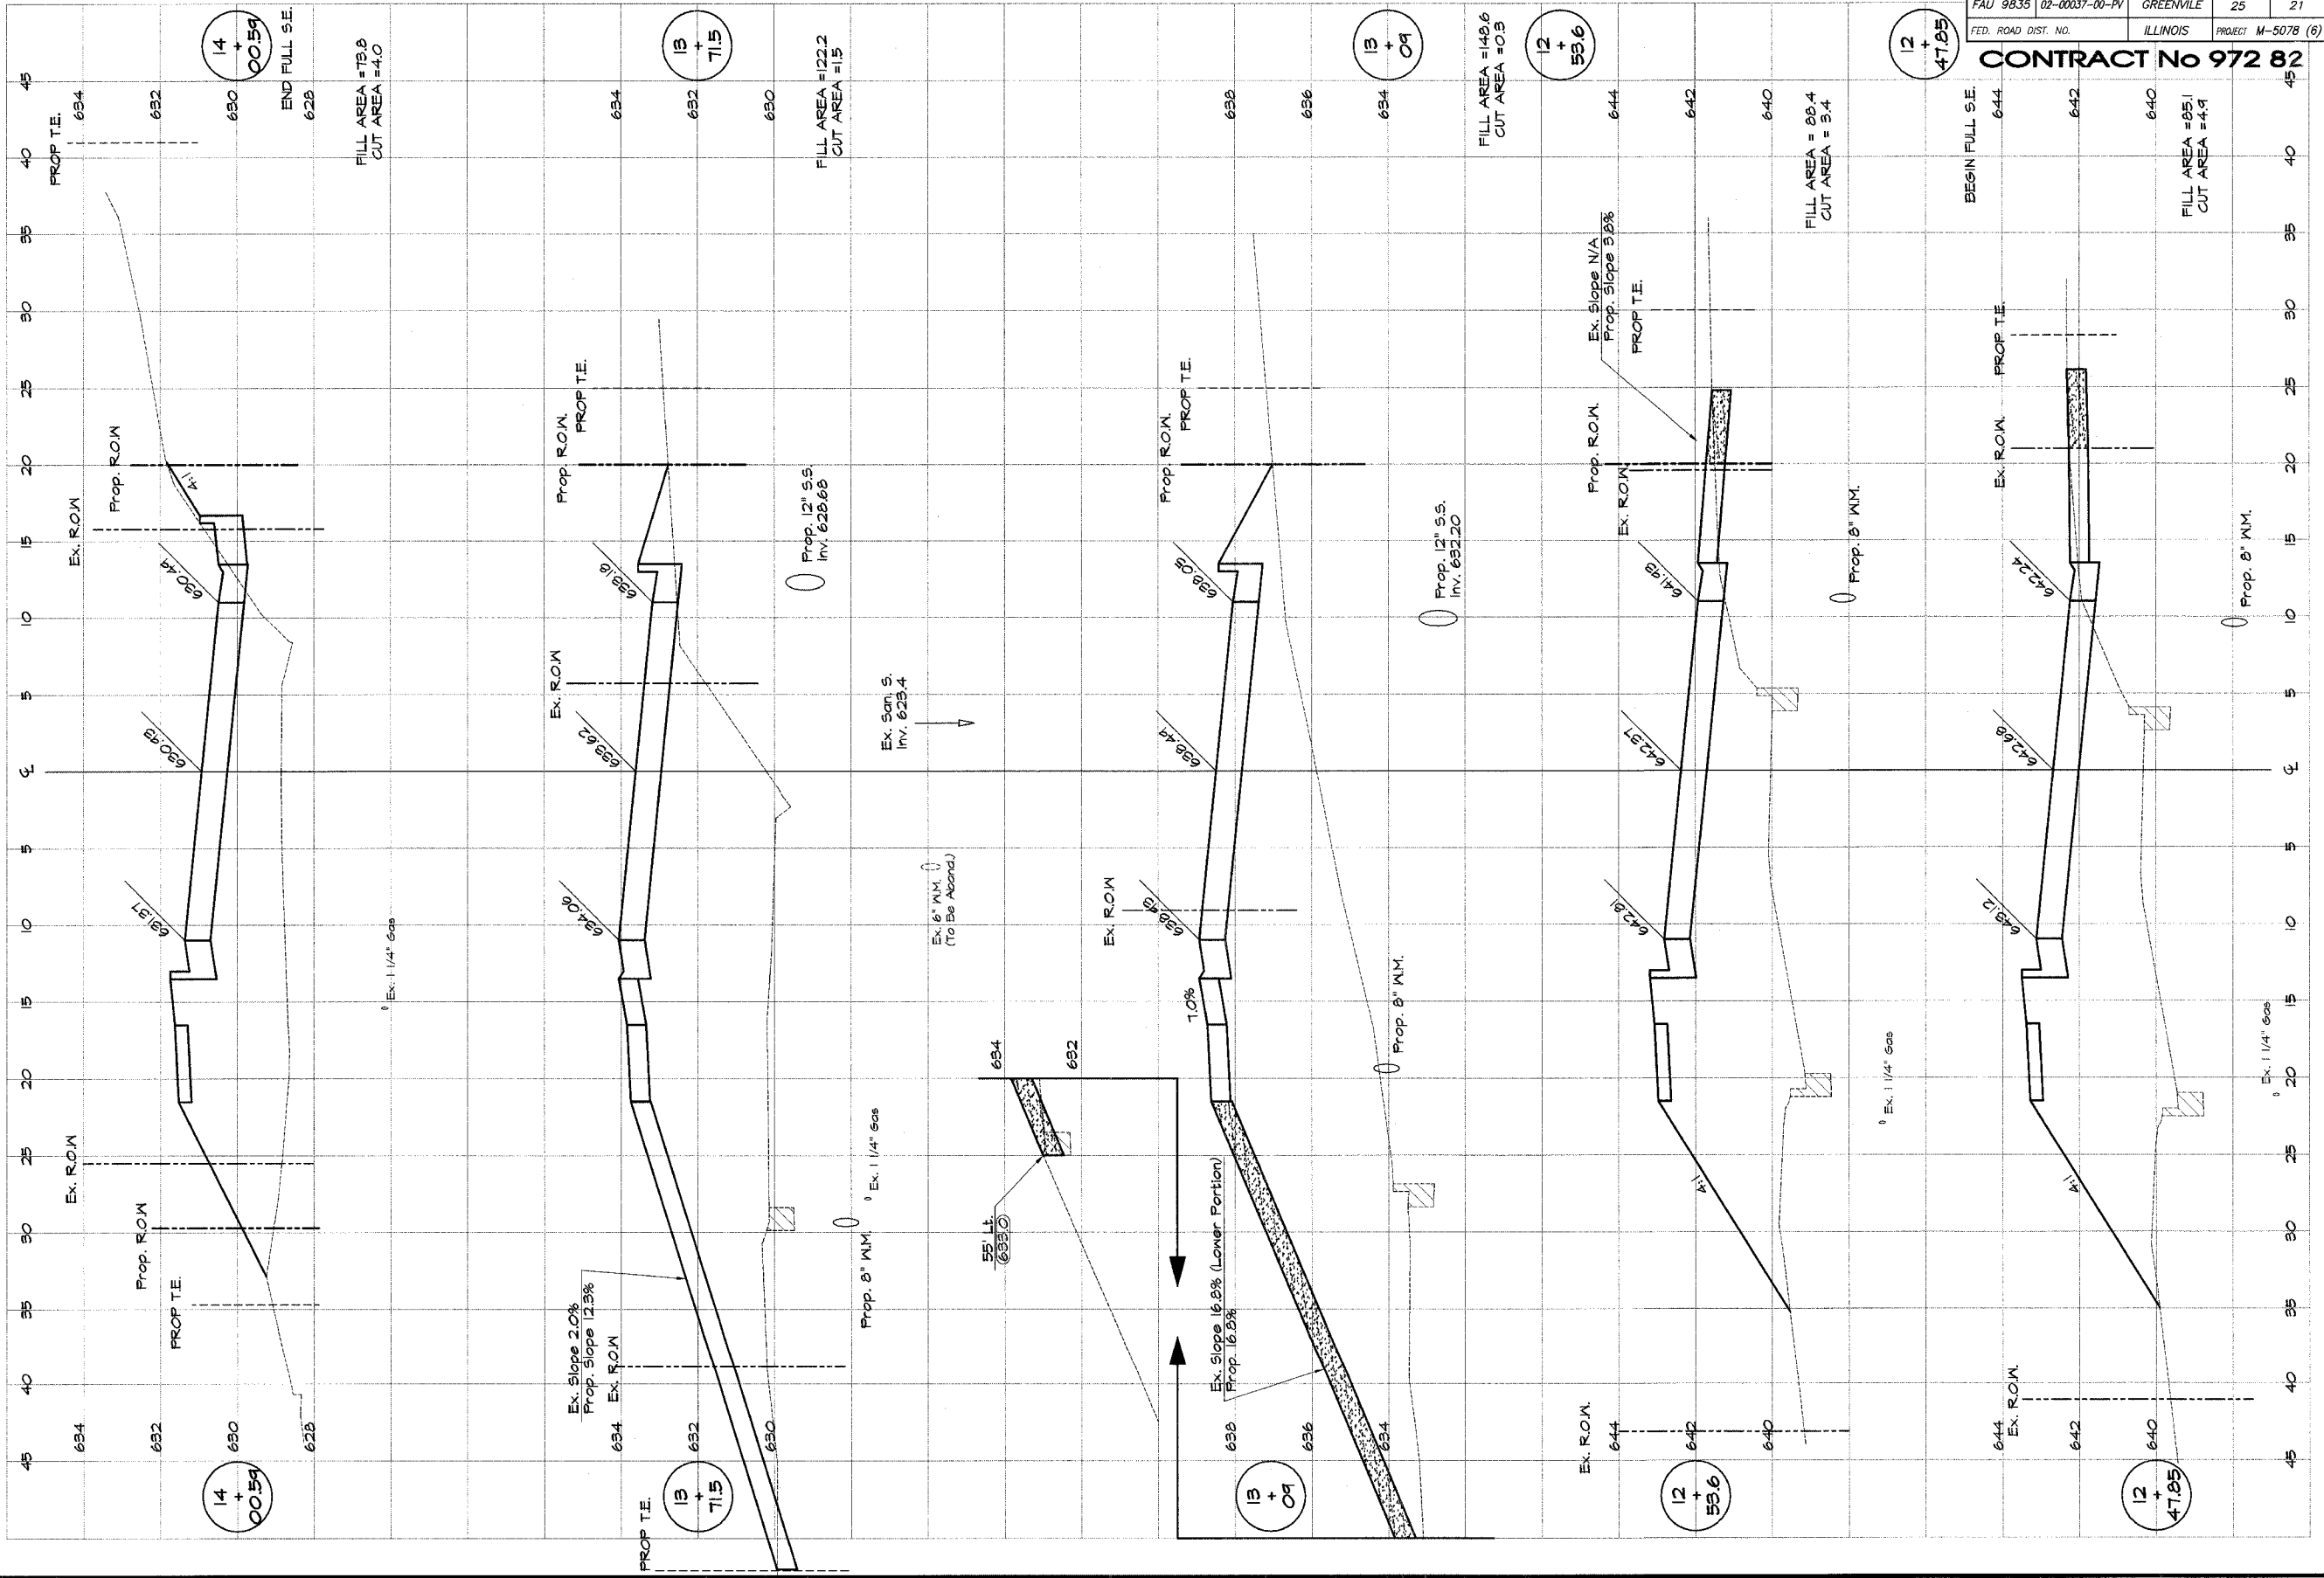

DESIGNED		SCALE	
MHP	as noted	as noted	
DATE	DATE		
Lee Jenkins	Sep. 2005		
FIELD BOOK	JOB NO.		
xxx	04-035A		

CITY OF GREENVILLE, ILLINOIS
GRIGG STREET IMPROVEMENTS
STATION 10+00.0 TO 11+28.38

CROSS SECTIONS
CROSS SECTION HORIZONTAL
CROSS SECTION VERTICAL

REVISIONS

NO.	BY	DATE

BAINBRIDGE & ASSOCIATES, INC.
Consulting Engineers
GEB MILANSKI
1870 SOUTH TAYLORVILLE ROAD
DECATUR ILLINOIS 62526
Illinois License 184-001885

SHEET NO. **21** of **25**