


ROUTE NO.	SECTION	CITY	TOTAL SHEETS	SHEET NO.
FAU 9835	02-00037-00-PV	GREENVILLE	25	22
FED. ROAD DIST. NO.		ILLINOIS	PROJECT M-5078 (6)	

**CONTRACT No 972 82**

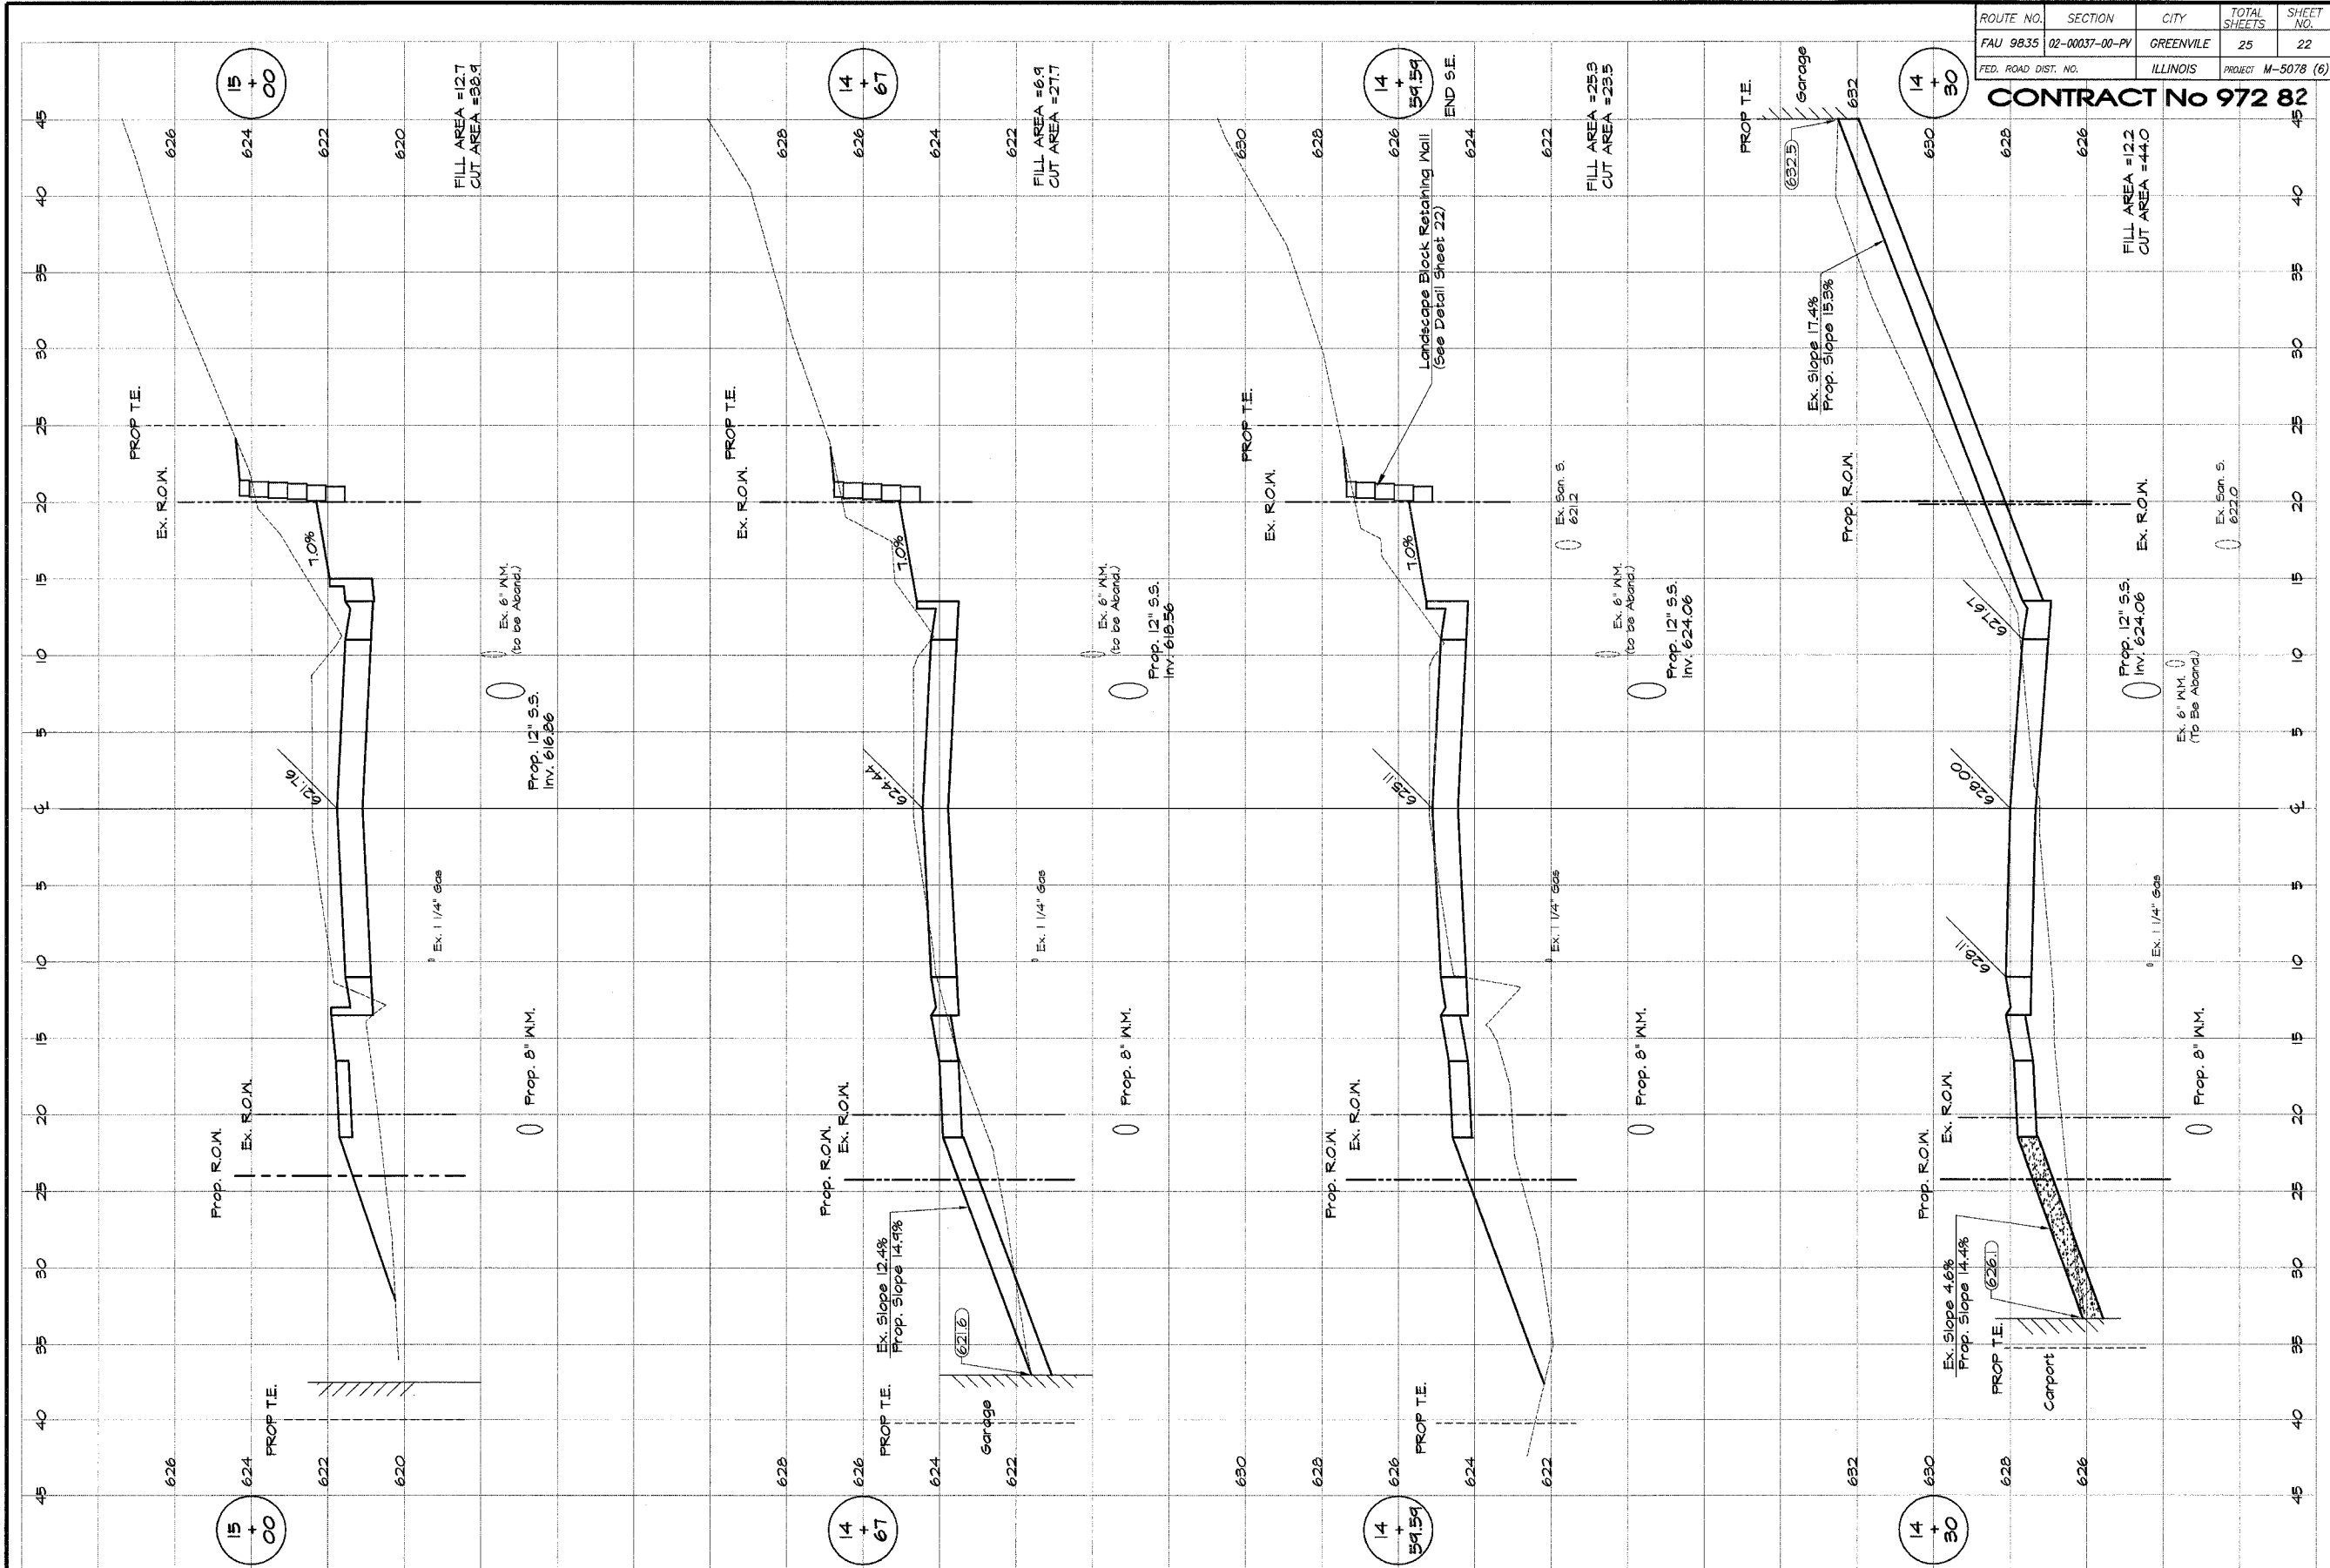

FILL AREA =12.7  
CUT AREA =26.9

FILL AREA =6.9  
CUT AREA =27.7

FILL AREA =25.9  
CUT AREA =23.5

FILL AREA =12.2  
CUT AREA =44.0

REVISIONS	
NO.	BY DATE

**CITY OF GREENVILLE, ILLINOIS**  
GRIGG STREET IMPROVEMENTS  
STATION 10+00.0 TO 11+28.38

**CROSS SECTIONS**  
HORIZONTAL SCALE: 1" = 20'  
VERTICAL SCALE: 1" = 4'

RESERVED MAP DRAWN BY: Les Jenkins DATE: Sep. 2005 FIELD BOOK NO.: XXXX JOB NO.: 04-055A

SCALE: as noted

**BAINBRIDGE & ASSOCIATES, INC.**  
Consulting Engineers  
**GEE MILANSKI**  
1670 SOUTH TAYLORVILLE ROAD  
DECATUR ILLINOIS 62526  
PHONE: 312-401-1888

SHEET NO. **22** OF 25