

F.A.P. RTE.	SECTION	COUNTY	TOTAL SHEETS	SHEET NO.
821	13B-1	JEFFERSON	39	37
STA. 1201+75		TO STA. 1202+25		
FED. ROAD DIST. NO.	ILLINOIS	FED. AID PROJECT		

BY: _____ DATE: _____

FINAL SURVEY SURVEYED _____ PLOTTED _____

NOTE BOOK NO. _____ DATE _____

AREAS CHECKED _____


BY: _____ DATE: _____

ORIGINAL SURVEY SURVEYED _____ PLOTTED _____

NOTE BOOK NO. _____ DATE _____

AREAS CHECKED _____

PLOT DATE * DATE *
 PLOT SCALE * SCALE *
 USER NAME * USER *

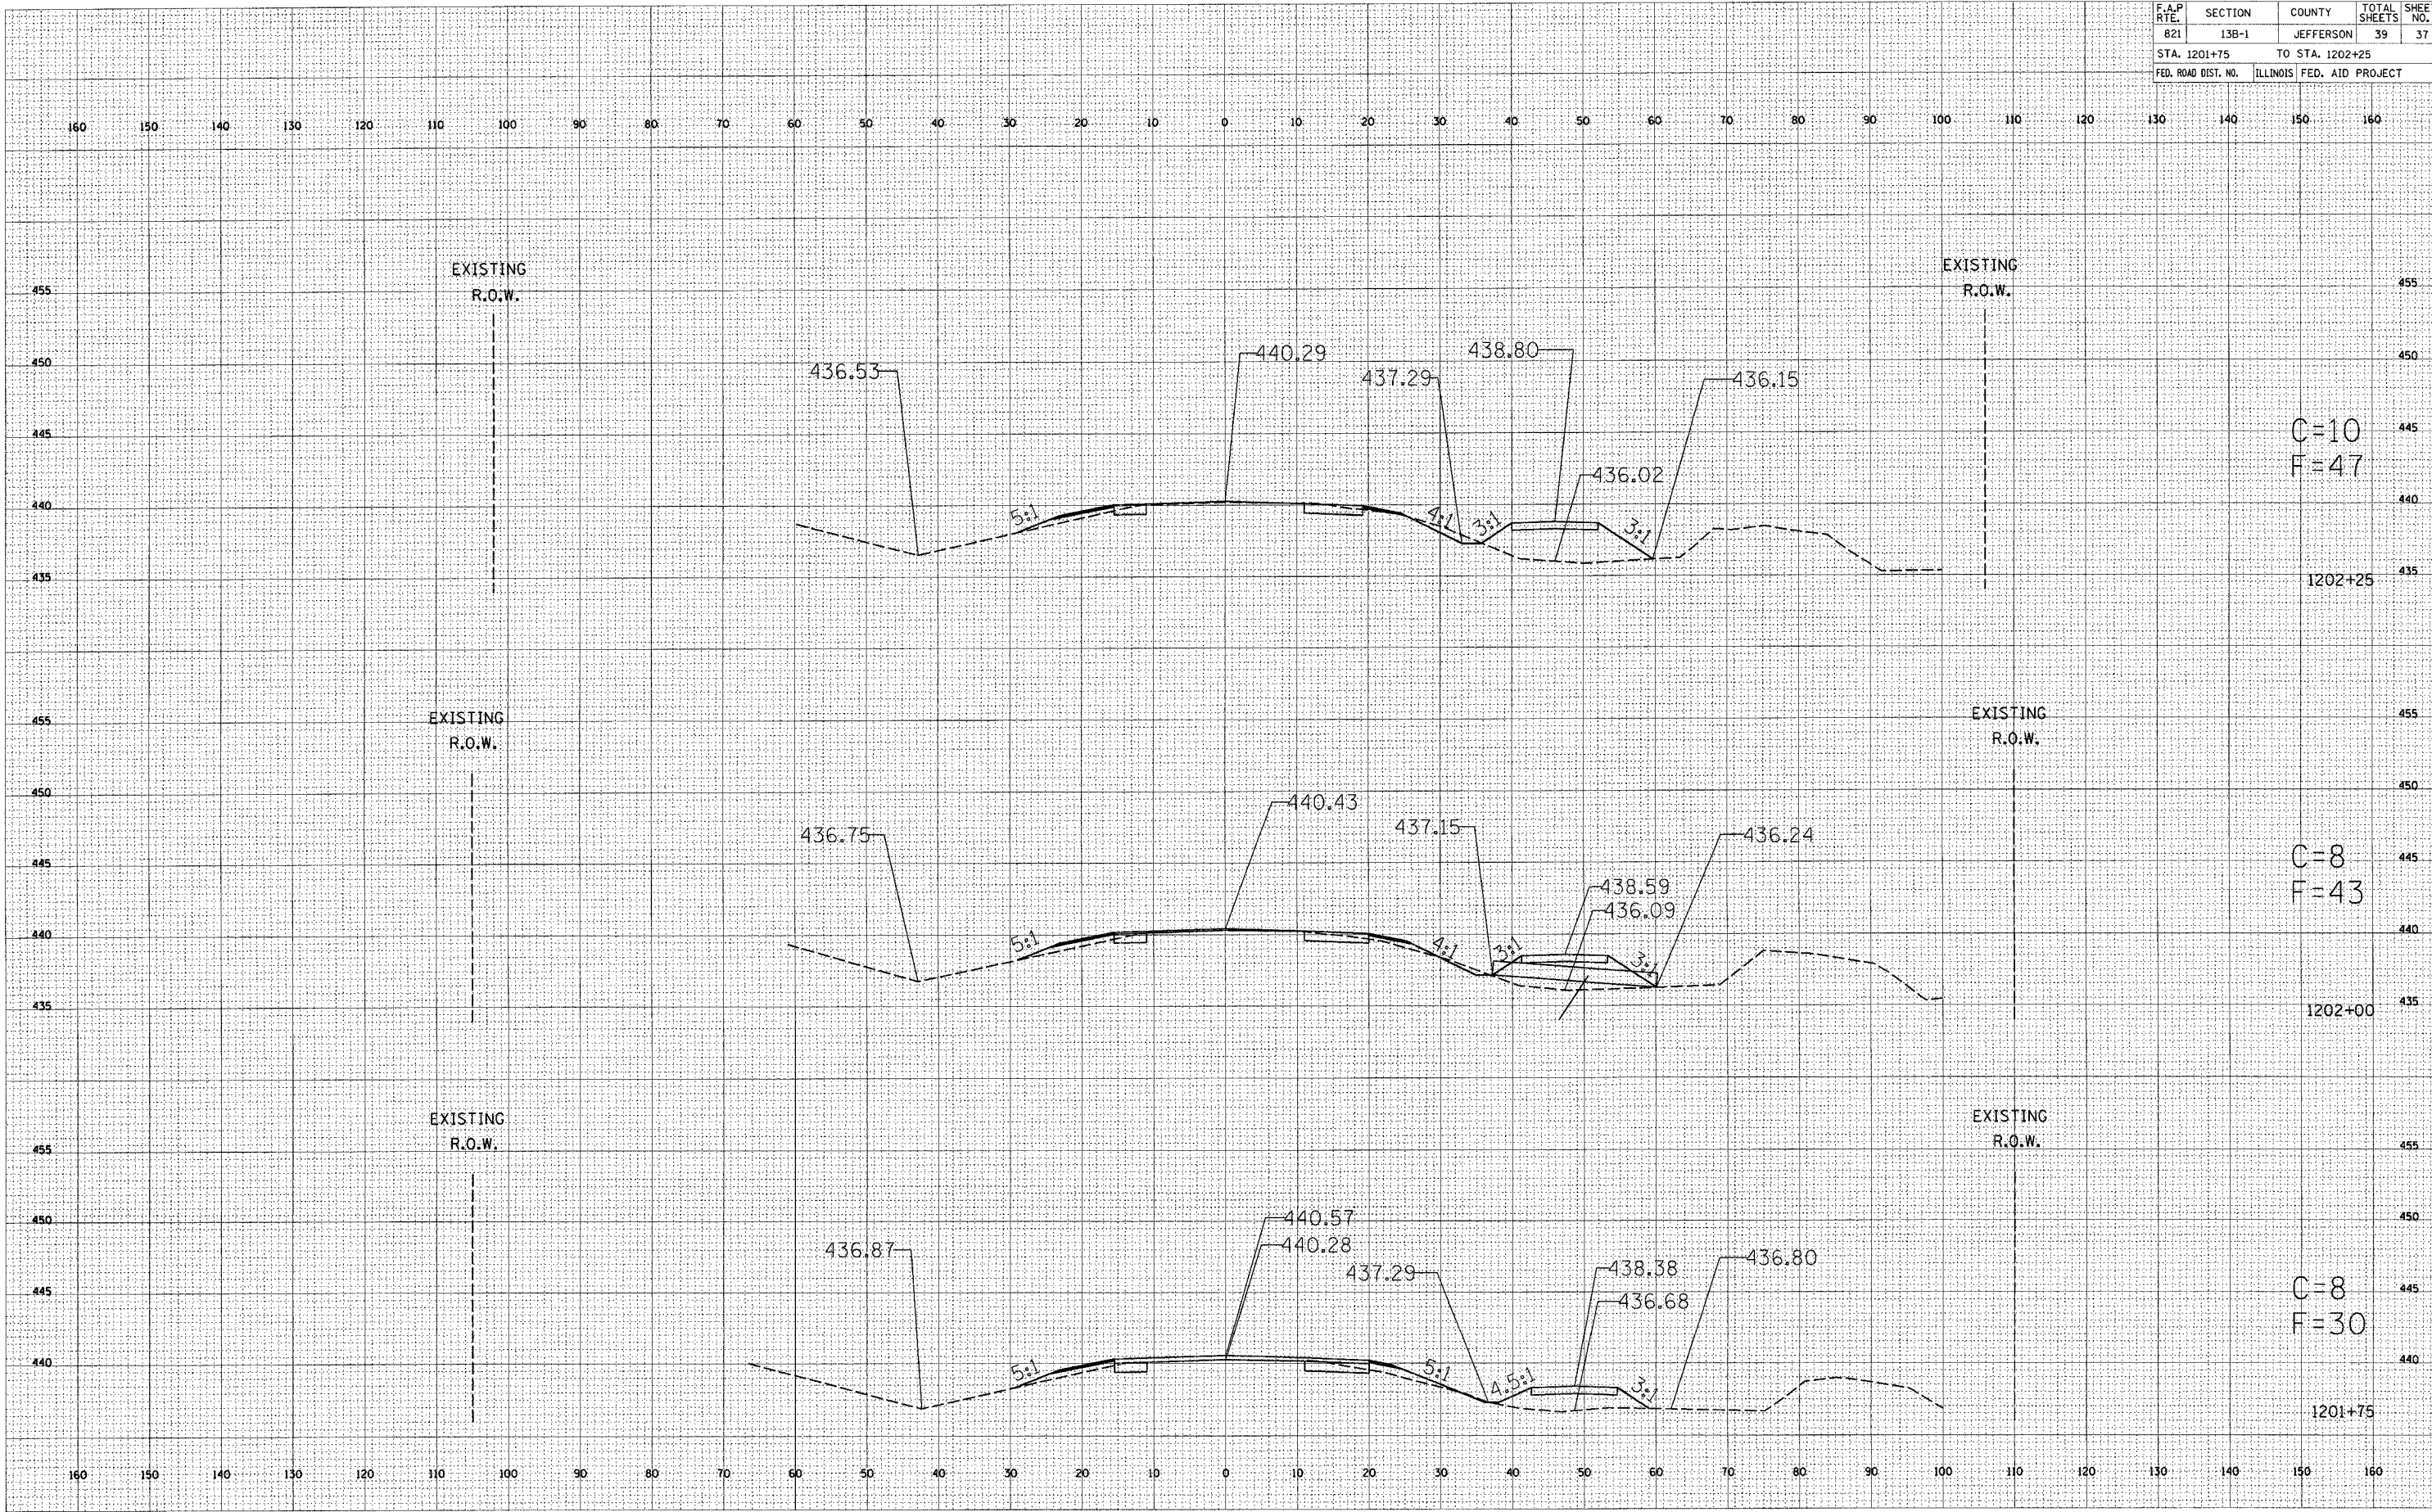

C=10
F=47

C=8
F=43

C=8
F=30