




F.A.P. RTE.	SECTION	COUNTY	TOTAL SHEETS	SHEET NO.
821	(15-2)BR	JEFFERSON	33	5
STA.	TO STA.			
FED. ROAD DIST. NO.	ILLINOIS	FED. AID PROJECT		
<b>CONTRACT NO. 98958</b>				

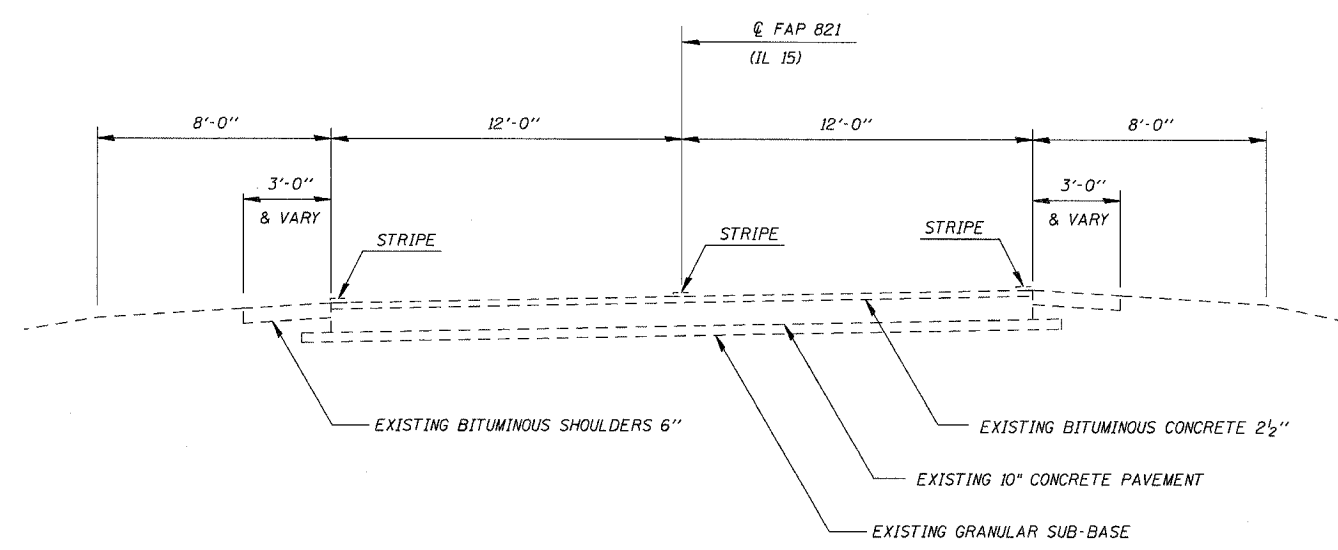

**EXISTING TYPICAL ROADWAY CROSS SECTION**  
 STA 125+95 TO STA 128+50.4  
 STA 131+12.3 TO STA 133+70

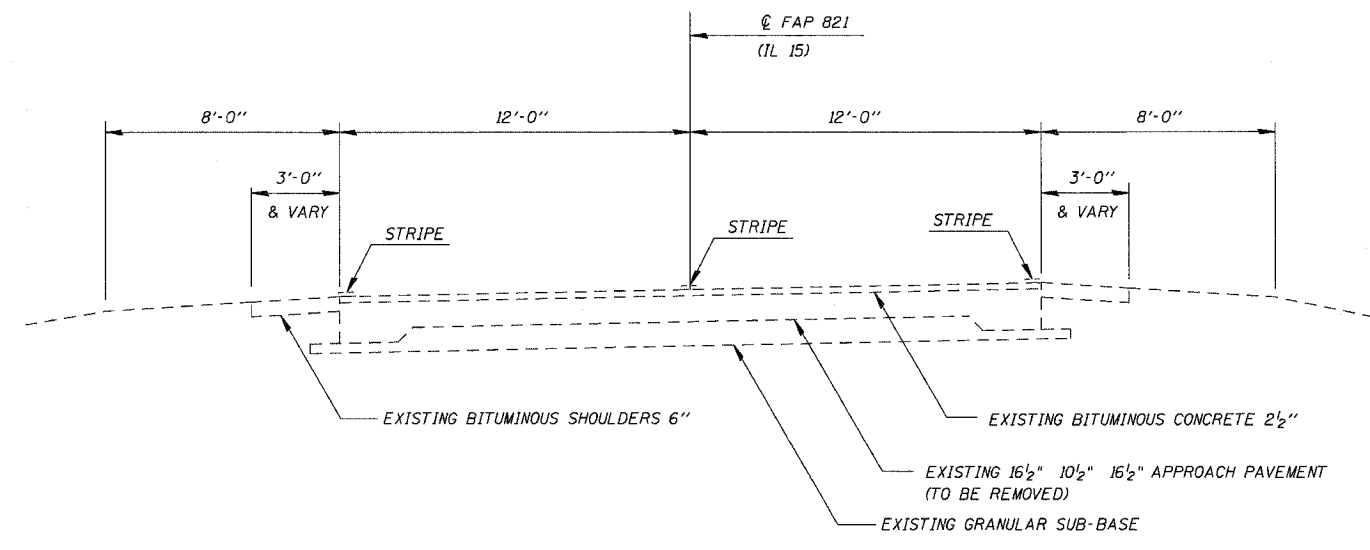

**EXISTING TYPICAL ROADWAY CROSS SECTION**  
 STA 128+50.4 TO STA 128+97.4  
 STA 130+65.4 TO STA 131+12.3

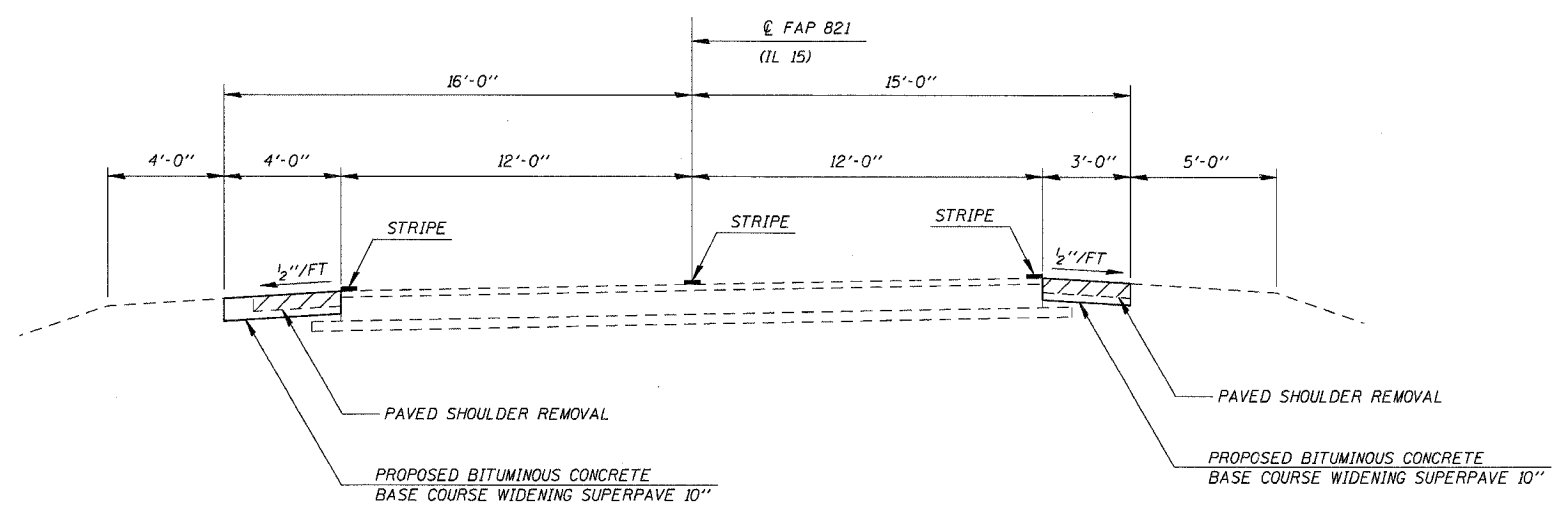

**PROPOSED TYPICAL ROADWAY CROSS SECTION**  
 RT STA 125+95 TO STA 126+33.50  
 RT STA 132+30 TO STA 133+40  
 LT STA 126+20 TO STA 127+70  
 LT STA 132+94 TO STA 133+70

**TYPICAL CROSS SECTIONS**

F.A.P. ROUTE 821 (IL 15)  
 SECTION (15-2)BR  
 JEFFERSON COUNTY

CUMMINS ENGINEERING CORPORATION	JOB #: 2175
	FILE: 2175TYP
	DATE: 6/01/06