

- STAGE 2**
STAGE 2 CONSTRUCTION WILL CONSIST OF THE FOLLOWING:
1. REMOVE STAGE 1 TEMPORARY PAVEMENT MARKINGS
 2. RELOCATE TEMPORARY CONCRETE BARRIER, TEMPORARY IMPACT ATTENUATORS, AND DRUMS
 3. REMOVE GUARDRAIL APPROACH SLABS AND BASE COURSE
 4. REMOVE STAGE 2 PORTION OF BRIDGE DECK AND ABUTMENTS
 5. CONSTRUCT BRIDGE DECK AND PERFORATED DRAINS
 6. CONSTRUCT APPROACH PAVEMENTS, CONNECTOR PAVEMENTS, BITUMINOUS SHOULDERS, AND TEMPORARY RAMPS
 7. INSTALL GUARD RAIL, TERMINALS, AND MARKERS


- FINAL PHASE**
FINAL PHASE CONSTRUCTION WILL CONSIST OF THE FOLLOWING:
1. REMOVE STAGE 2 TEMPORARY PAVEMENT MARKINGS
 2. REMOVE TRAFFIC CONTROL DEVICES INCLUDING TEMPORARY SIGNALS, RUMBLE STRIPS, CONCRETE BARRIER, IMPACT ATTENUATORS, SIGNS, AND DRUMS
 3. INSTALL SHORT TERM PAVEMENT MARKINGS
 4. MILL & RESURFACE APPROACH ROADWAY
 5. GROOVE BRIDGE DECK AND APPROACH PAVEMENTS
 6. INSTALL PAVEMENT MARKINGS AND RAISED REFLECTIVE PAVEMENT MARKERS.

NOTES
TEMPORARY CONCRETE BARRIER ON THE APPROACH ROADWAY SHALL BE PLACED PARALLEL TO THE C OF IL 15. TEMPORARY CONCRETE BARRIER WITHIN THE LIMITS OF THE PROPOSED STRUCTURE SHALL BE PLACED PARALLEL TO THE C OF THE PROPOSED STRUCTURE.
SEE STANDARD 701321 FOR DETAILS NOT SHOWN.

STAGE II WEST APPROACH

RIGHT SHOULDER LAYOUT

CONTROL POINT	STATION	OFFSETS TO RIGHT SHOULDER	EARTH SHOULDER	BITUMINOUS SHOULDER
E ₈	130+50.80	24.4		
B ₆	130+51.30		23.7	
E ₉	130+83.30	24.2		
B ₇	130+83.30		23.4	
E ₁₀	131+58.10	24.2		
B ₈	131+58.10		23.4	
E ₁₁	131+81.50	24.6		
E ₁₂	131+83.00	24.9		
B ₉	132+09.80		24.5	
E ₁₃	132+18.00	25.7		
B ₁₀	132+30.00		15.0	
E ₁₄	132+53.00	20.0		

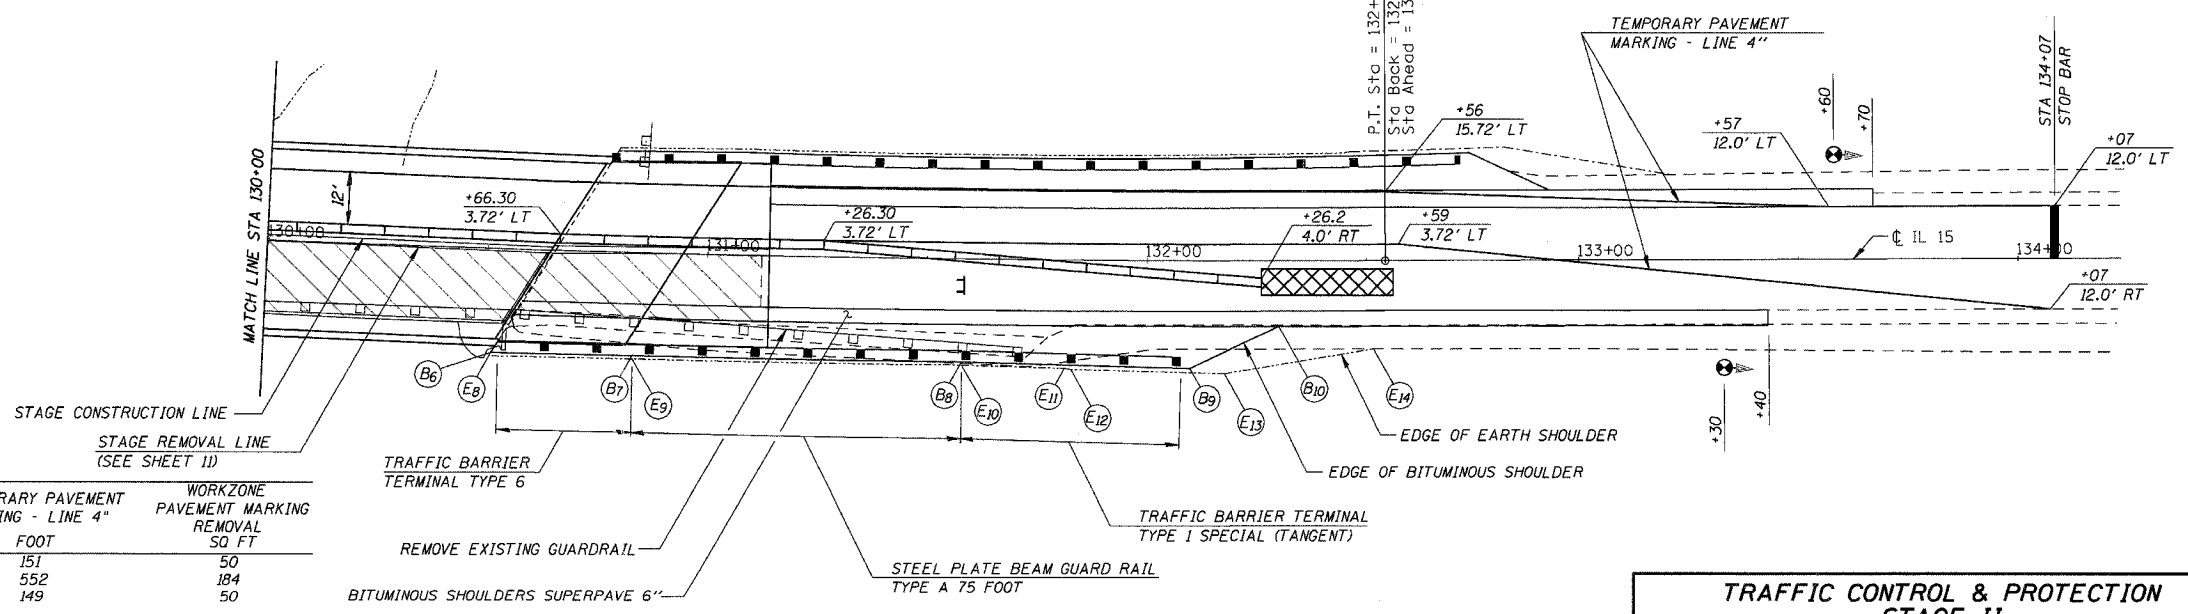

TEMPORARY PAVEMENT MARKINGS

STATION & OFFSET	LINE TYPE & COLOR	TEMPORARY PAVEMENT MARKING - LINE 4"	WORKZONE PAVEMENT MARKING REMOVAL SQ FT
12' RT STA 125+55 TO 3.72' LT	STA 127+05	WHITE EDGE LINE	50
3.72' LT STA 127+05 TO 3.72' LT	STA 132+59	WHITE EDGE LINE	184
3.72' LT STA 132+59 TO 12' RT	STA 134+07	WHITE EDGE LINE	50
12' LT STA 125+55 TO 12' LT	STA 126+30	WHITE EDGE LINE	75
12' LT STA 126+30 TO 15.72' LT	STA 127+05	WHITE EDGE LINE	75
15.72' LT STA 127+05 TO 15.72' LT	STA 132+56	WHITE EDGE LINE	549
15.72' LT STA 132+56 TO 12' LT	STA 133+57	WHITE EDGE LINE	101
12' LT STA 133+57 TO 12' LT	STA 134+07	WHITE EDGE LINE	17
TOTAL			1702
			568

QUANTITIES FOR PLACEMENT AND REMOVAL OF TEMPORARY PAVEMENT MARKINGS ARE INCLUDED FOR INFORMATION ONLY. PLACING, MAINTAINING, AND REMOVING THESE ITEMS WILL NOT BE PAID FOR SEPERATELY BUT SHALL BE INCLUDED IN THE COST FOR TRAFFIC CONTROL AND PROTECTION STANDARD 701321

STAGE II EAST APPROACH

TRAFFIC CONTROL & PROTECTION STAGE II

F.A.P. ROUTE 821 (IL 15)
SECTION (15-2)BR
JEFFERSON COUNTY

CUMMINS ENGINEERING CORPORATION

JOB #: 2175
FILE: STAGE2
DATE: 6/01/06