
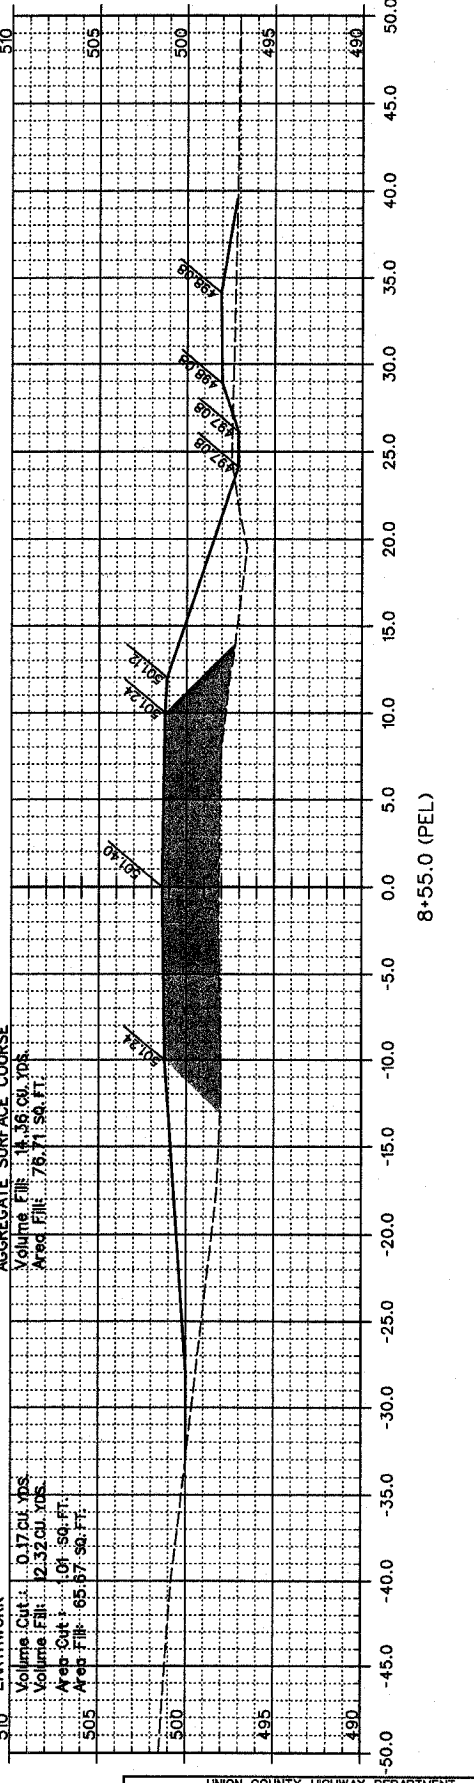
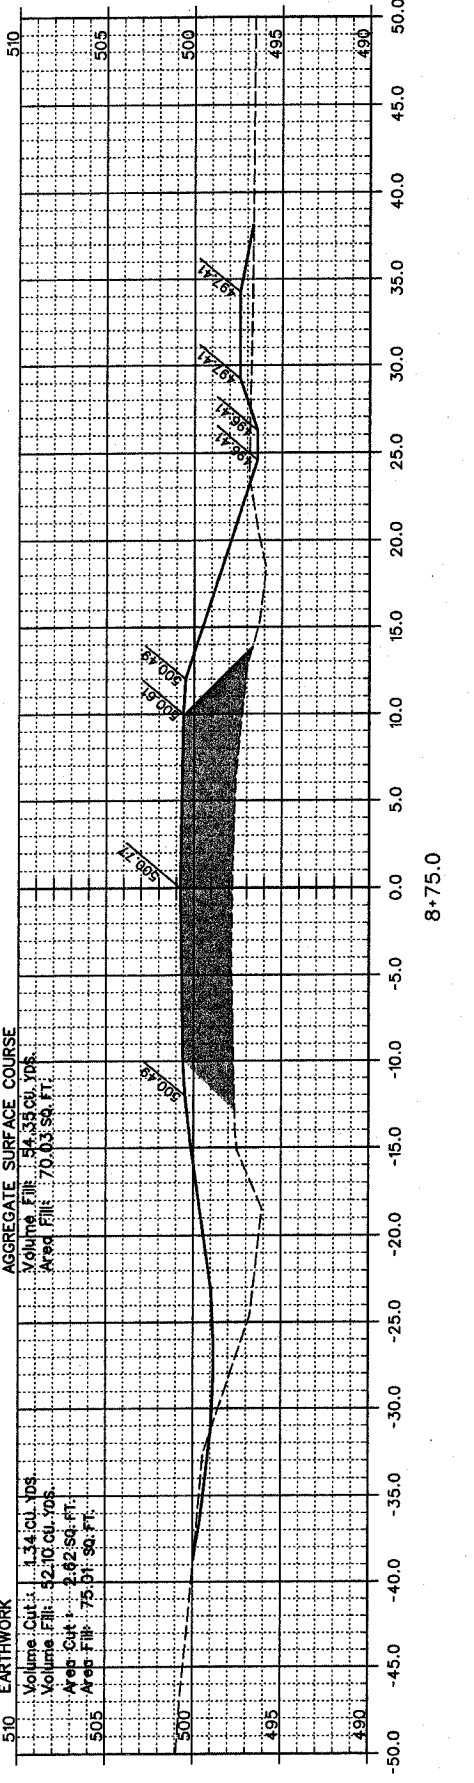
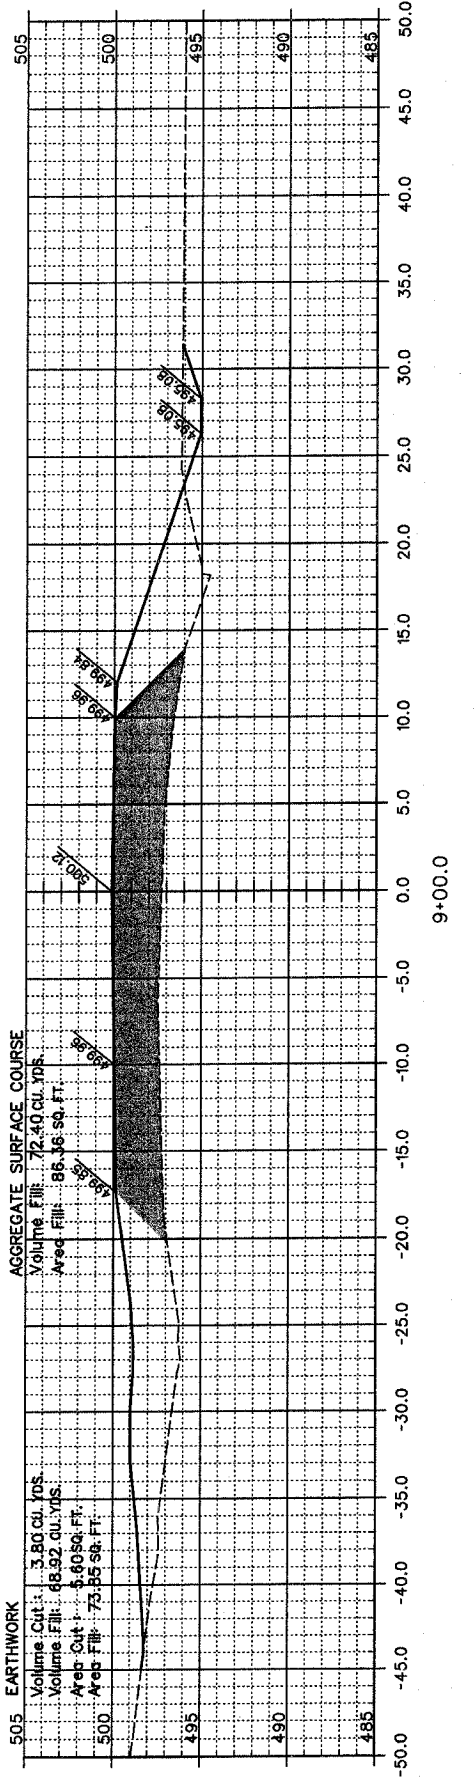
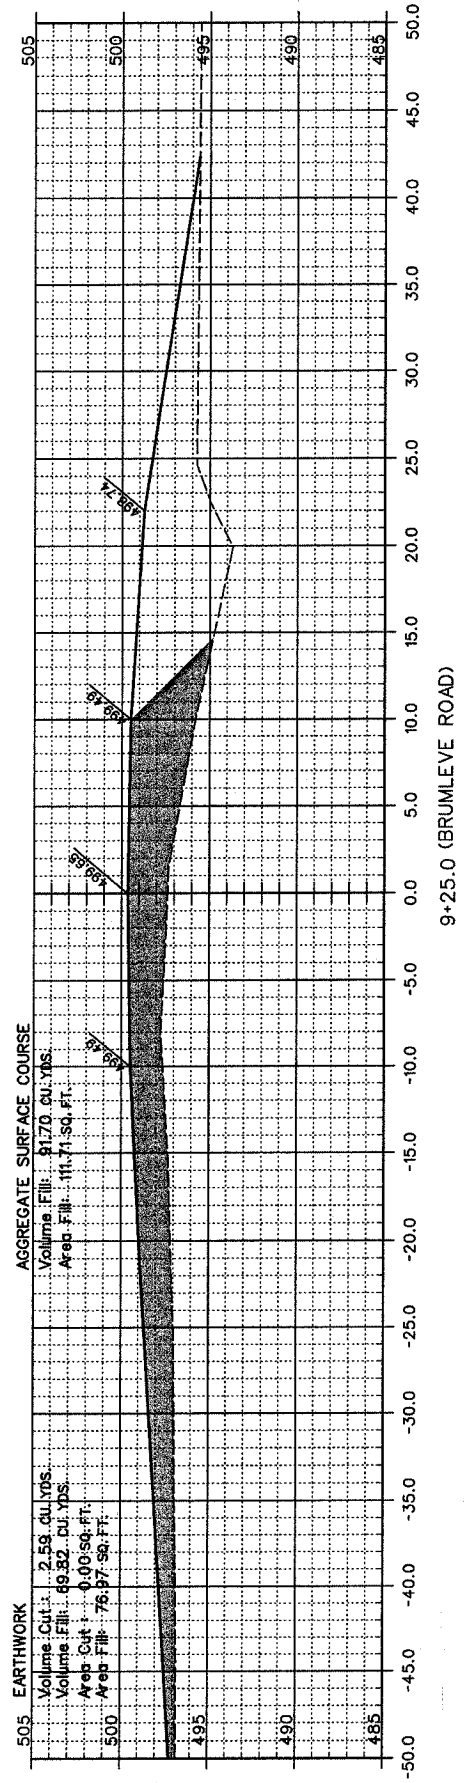


| ROUTE                 | SECTION        | COUNTY | TOWNSHIP                  | TOTAL SHEETS | SHEET NUMBER |
|-----------------------|----------------|--------|---------------------------|--------------|--------------|
| T.R. 93               | 04-01178-00-BR | UNION  | SEC. 33, T11S, R1W        | 14           | 4            |
| JOB NO. C-99-545-04   |                |        | PROJECT NO. BROS-181 (22) |              |              |
| JOHN RICH SCHOOL ROAD |                |        | CONTRACT NO. 99271        |              |              |

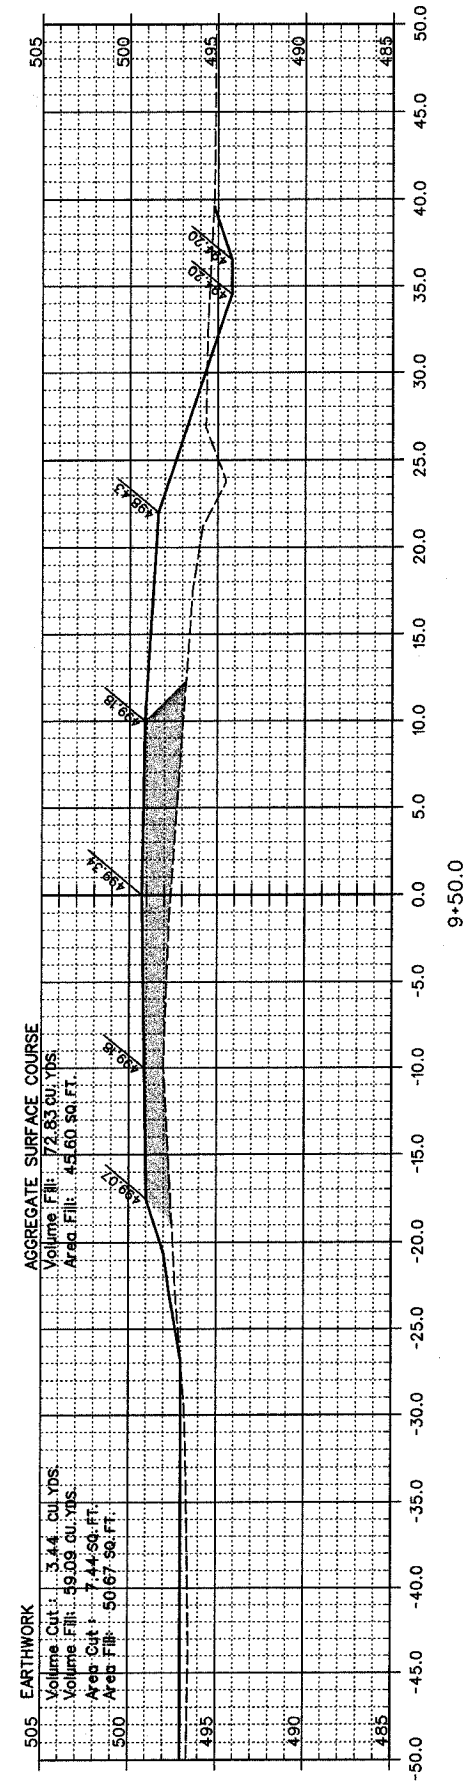

NOTE: SHADED AREA DENOTES AGGREGATE SURFACE COURSE.