
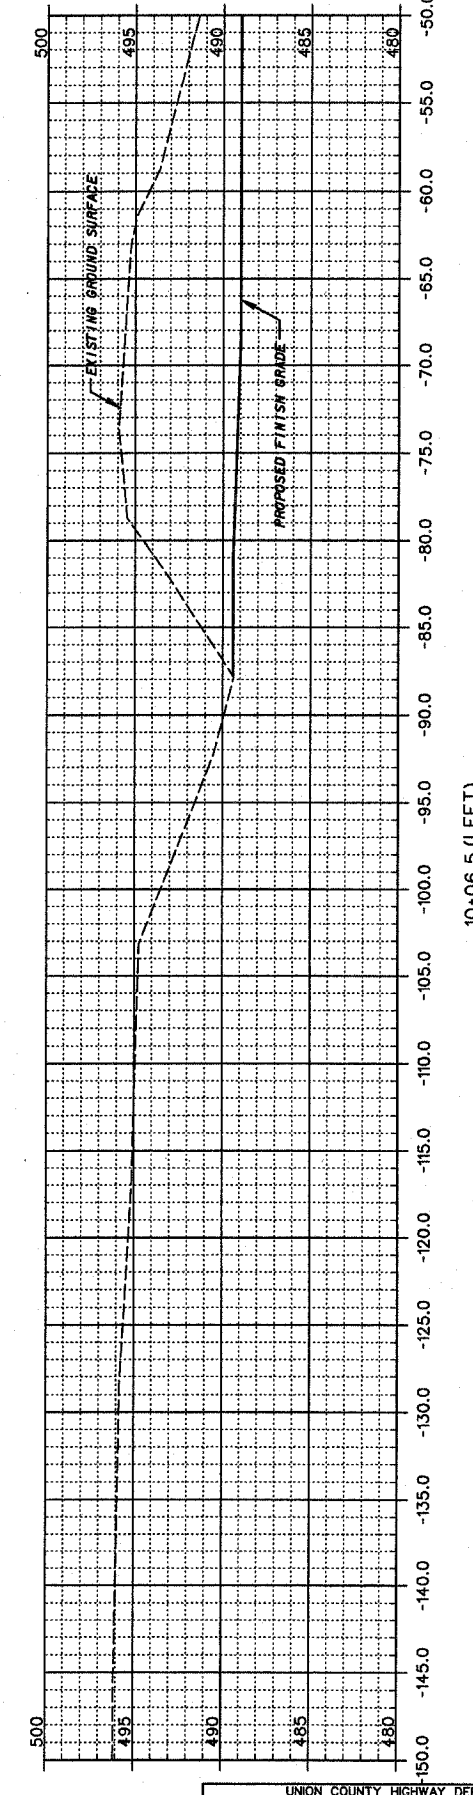
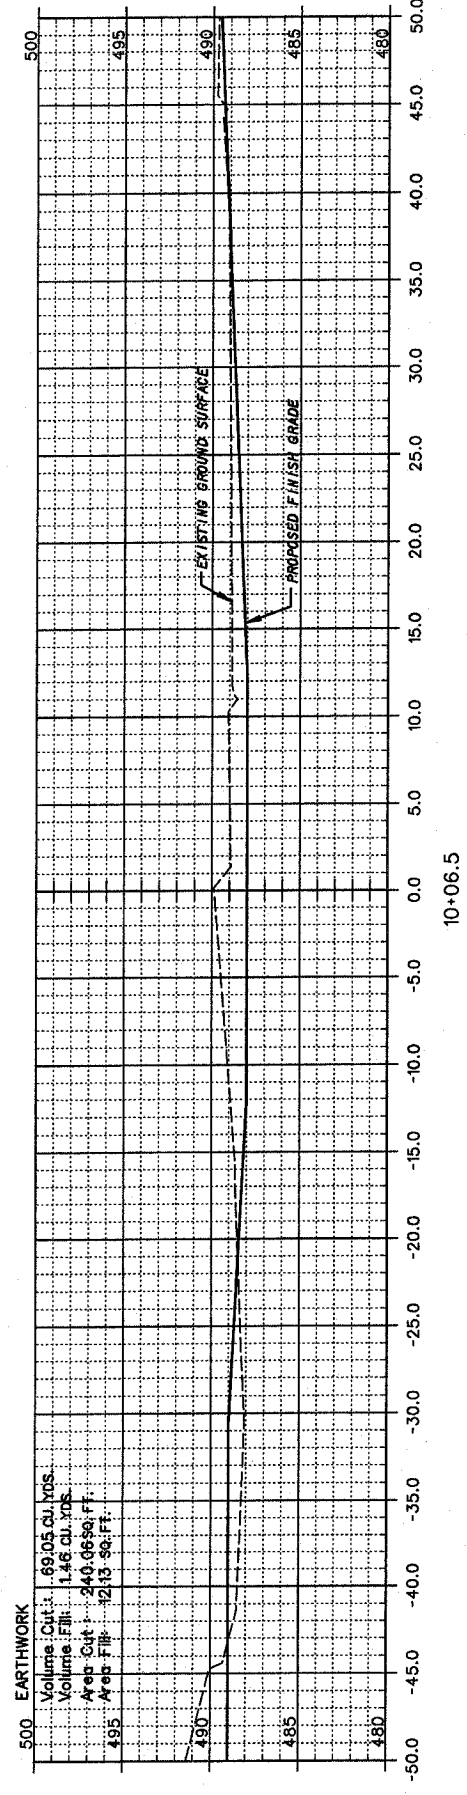
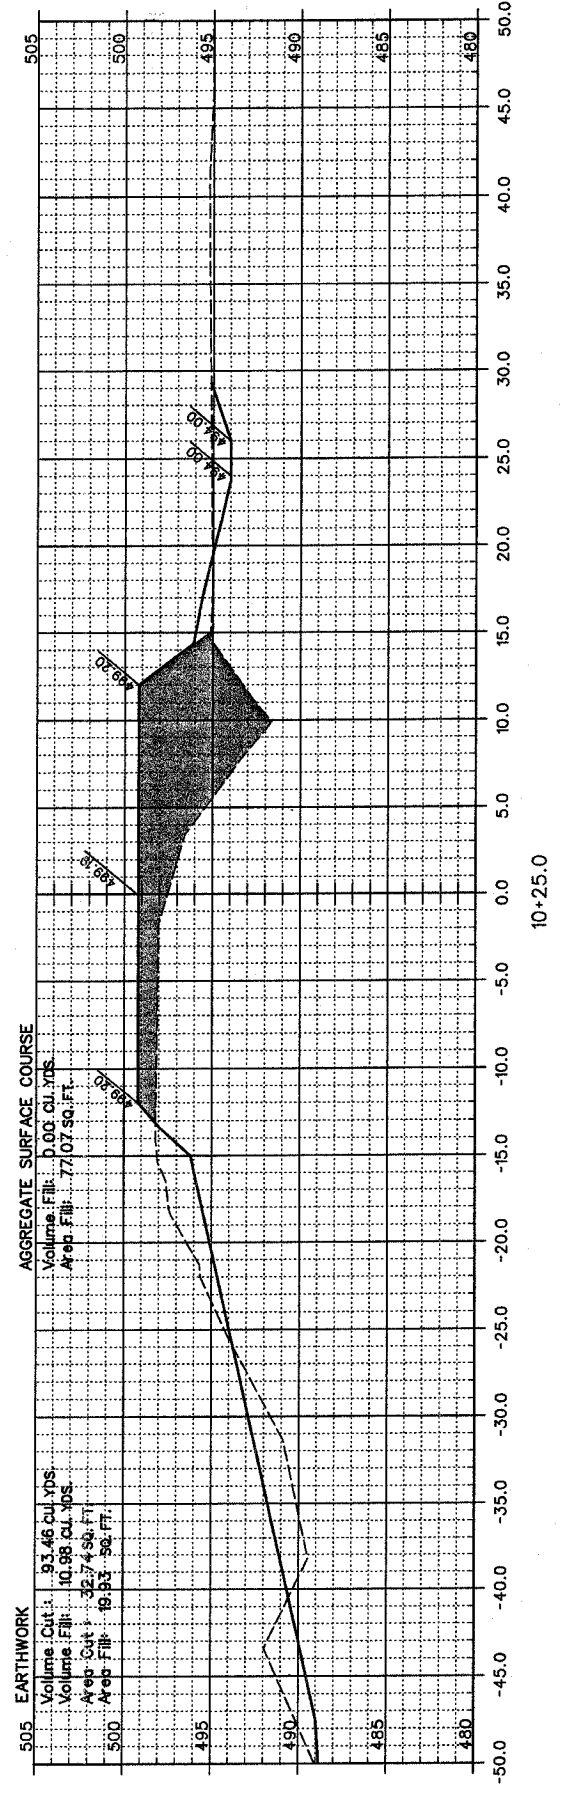
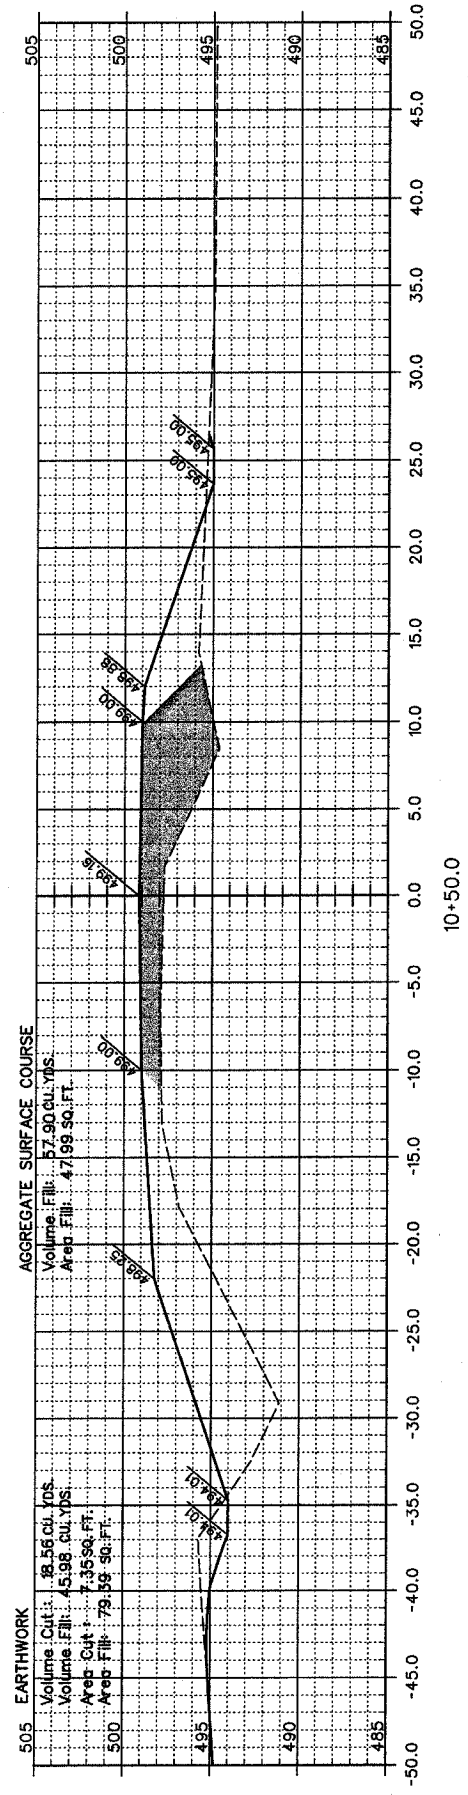


ROUTE	SECTION	COUNTY	TOWNSHIP	TOTAL SHEETS	SHEET NUMBER
T.R. 93	04-01178-00-BR	UNION	SEC 33, T11S, R1W	14	6
JOB NO. C-99-545-04			PROJECT NO. BROS-181 (22)		
JOHN RICH SCHOOL ROAD			CONTRACT NO. 99271		

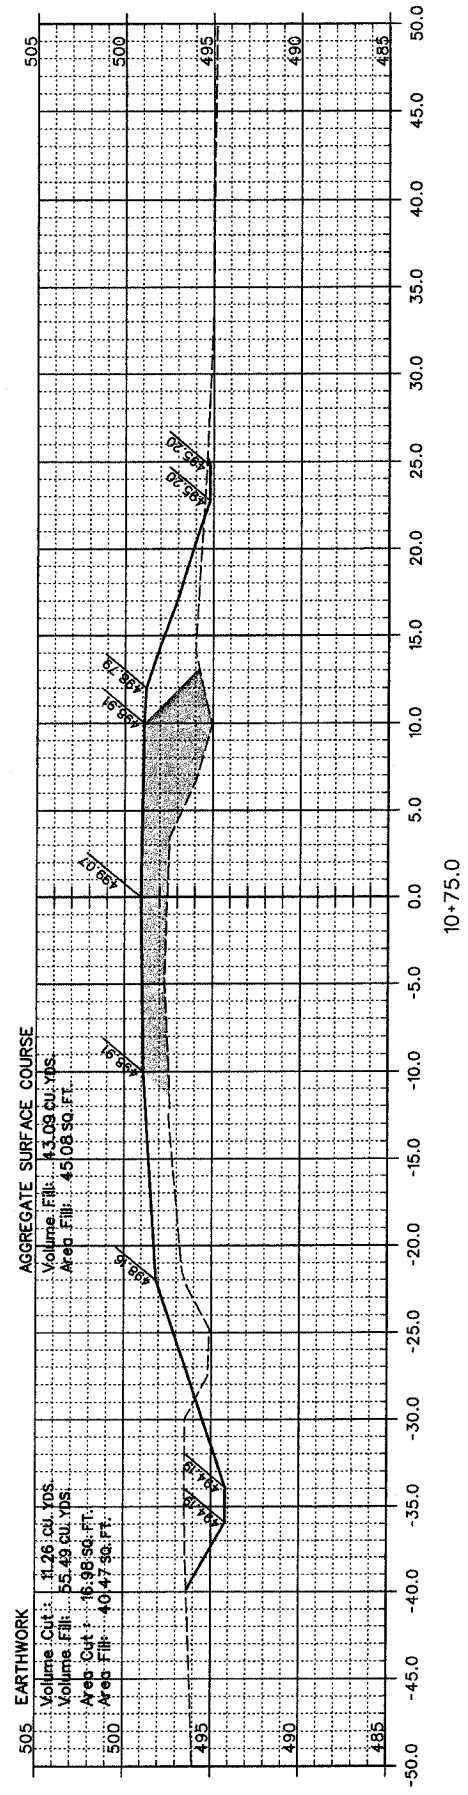

NOTE: SHADED AREA DENOTES AGGREGATE SURFACE COURSE.

UNION COUNTY HIGHWAY DEPARTMENT UNION COUNTY, ILLINOIS
JOHN RICH SCHOOL ROAD BRIDGE REPLACEMENT
CROSS SECTIONS STA. 10+06.5 TO STA. 10+75