

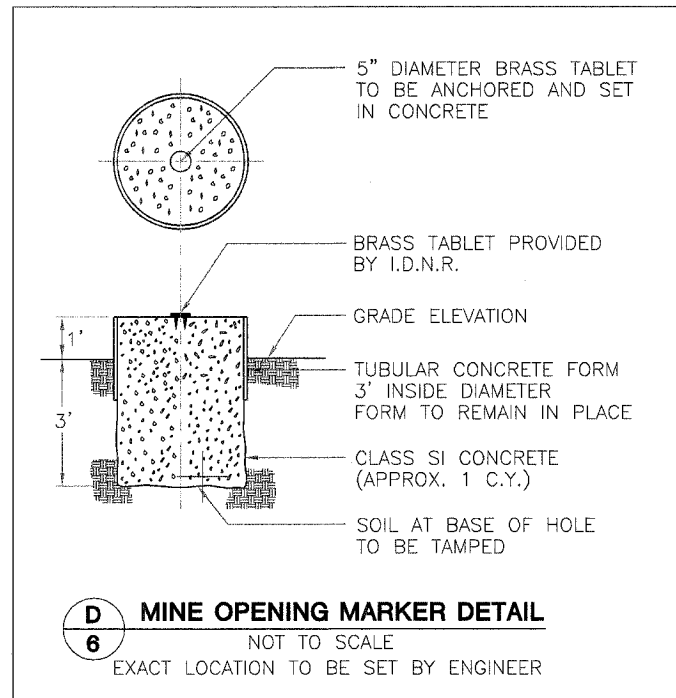
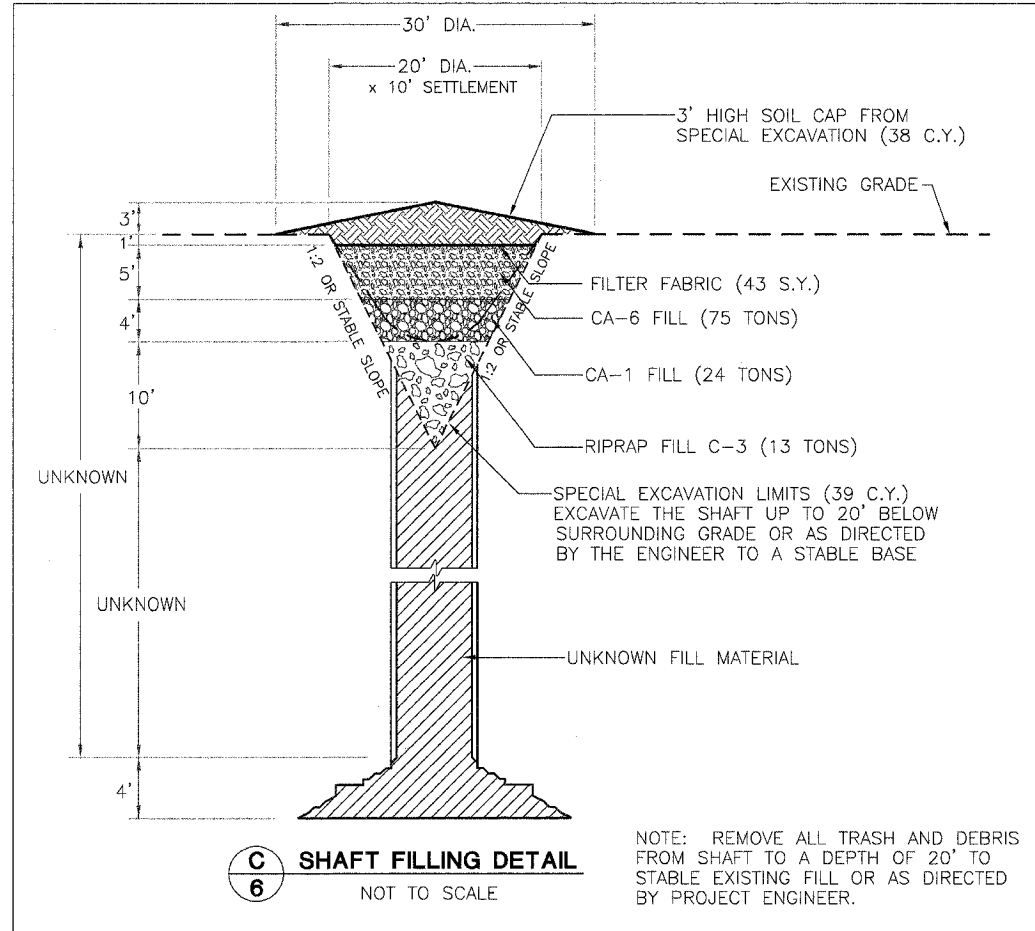


SEE SHEET 5

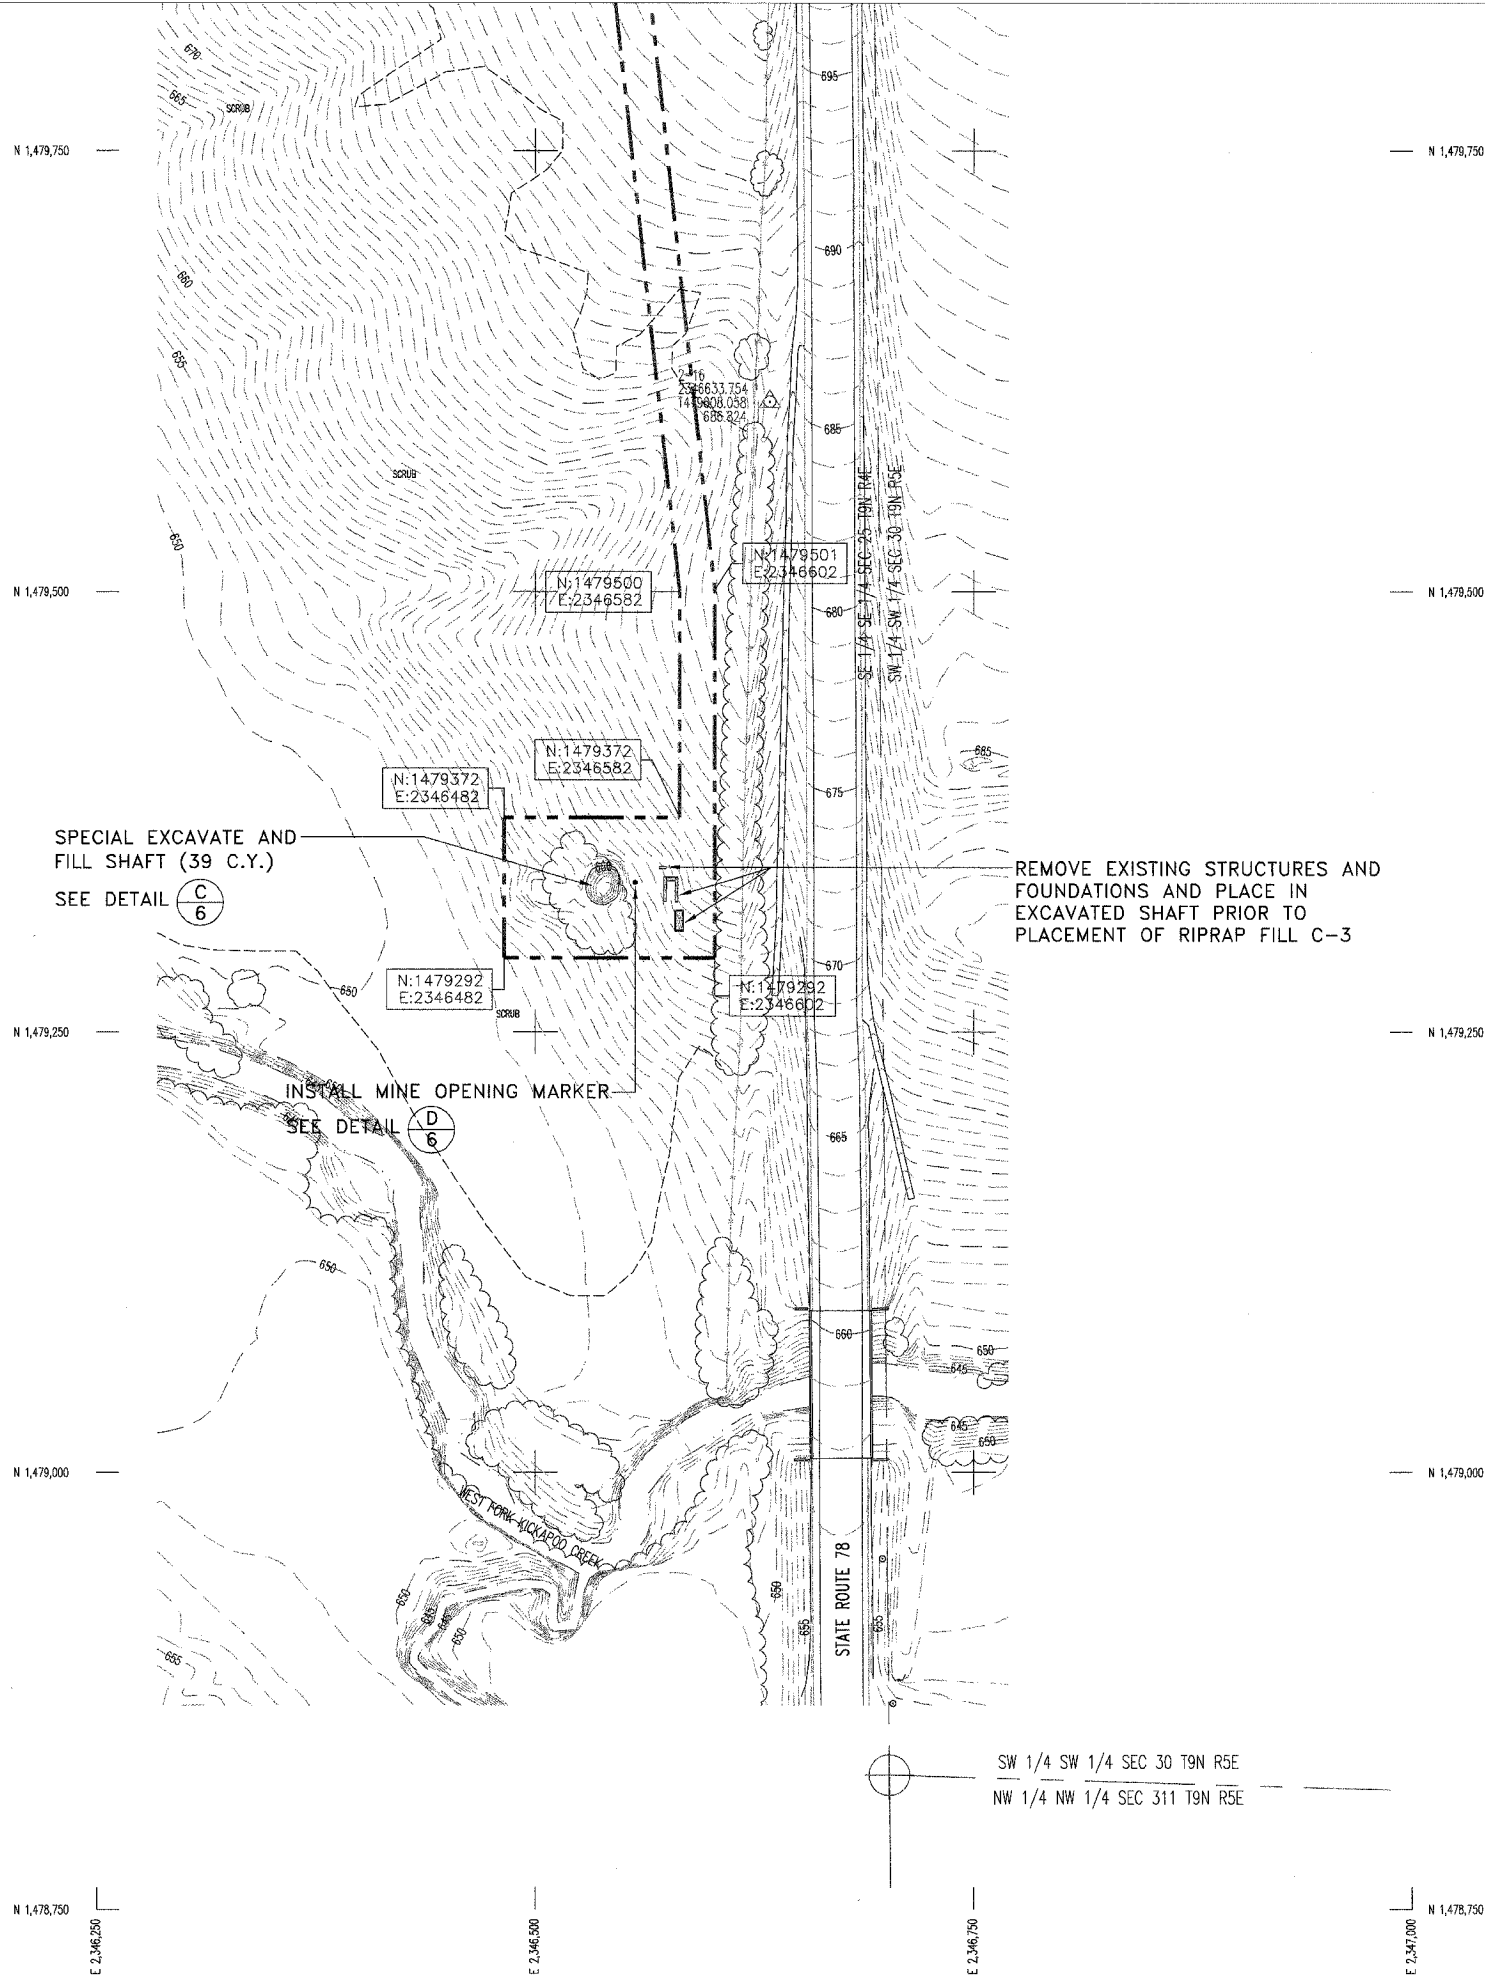

--- 680 ---	EXISTING CONTOUR
---	CONSTRUCTION/SEEDING LIMITS
---	EDGE OF ROAD
---	OHP
---	TREELINE
---	EDGE OF WATER
△	SURVEY CONTROL POINT

Legend

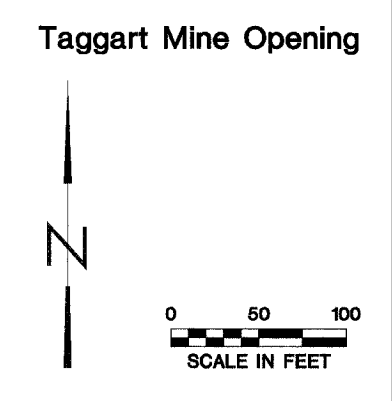

State of Illinois  
Department of Natural Resources

Silver Creek Collieries 'Group'  
Reclamation Project  
AML-GFuE-0503  
Fulton/Knox County

Drawn By: M-LF  
Checked By:  
Date: 10/7/2005

Existing & Proposed  
Conditions  
Sheet  
6 of 12