


F. & A. No.	SECTION	COUNTY	TOTAL SHEETS	SHEET NO.
VAR.	2005-065 I	VARIOUS	13	7
STA.	TO STA.			
FED. ROAD DIST. NO.	LINKS	FED. AID PROJECT		
CONTRACT 60A71				

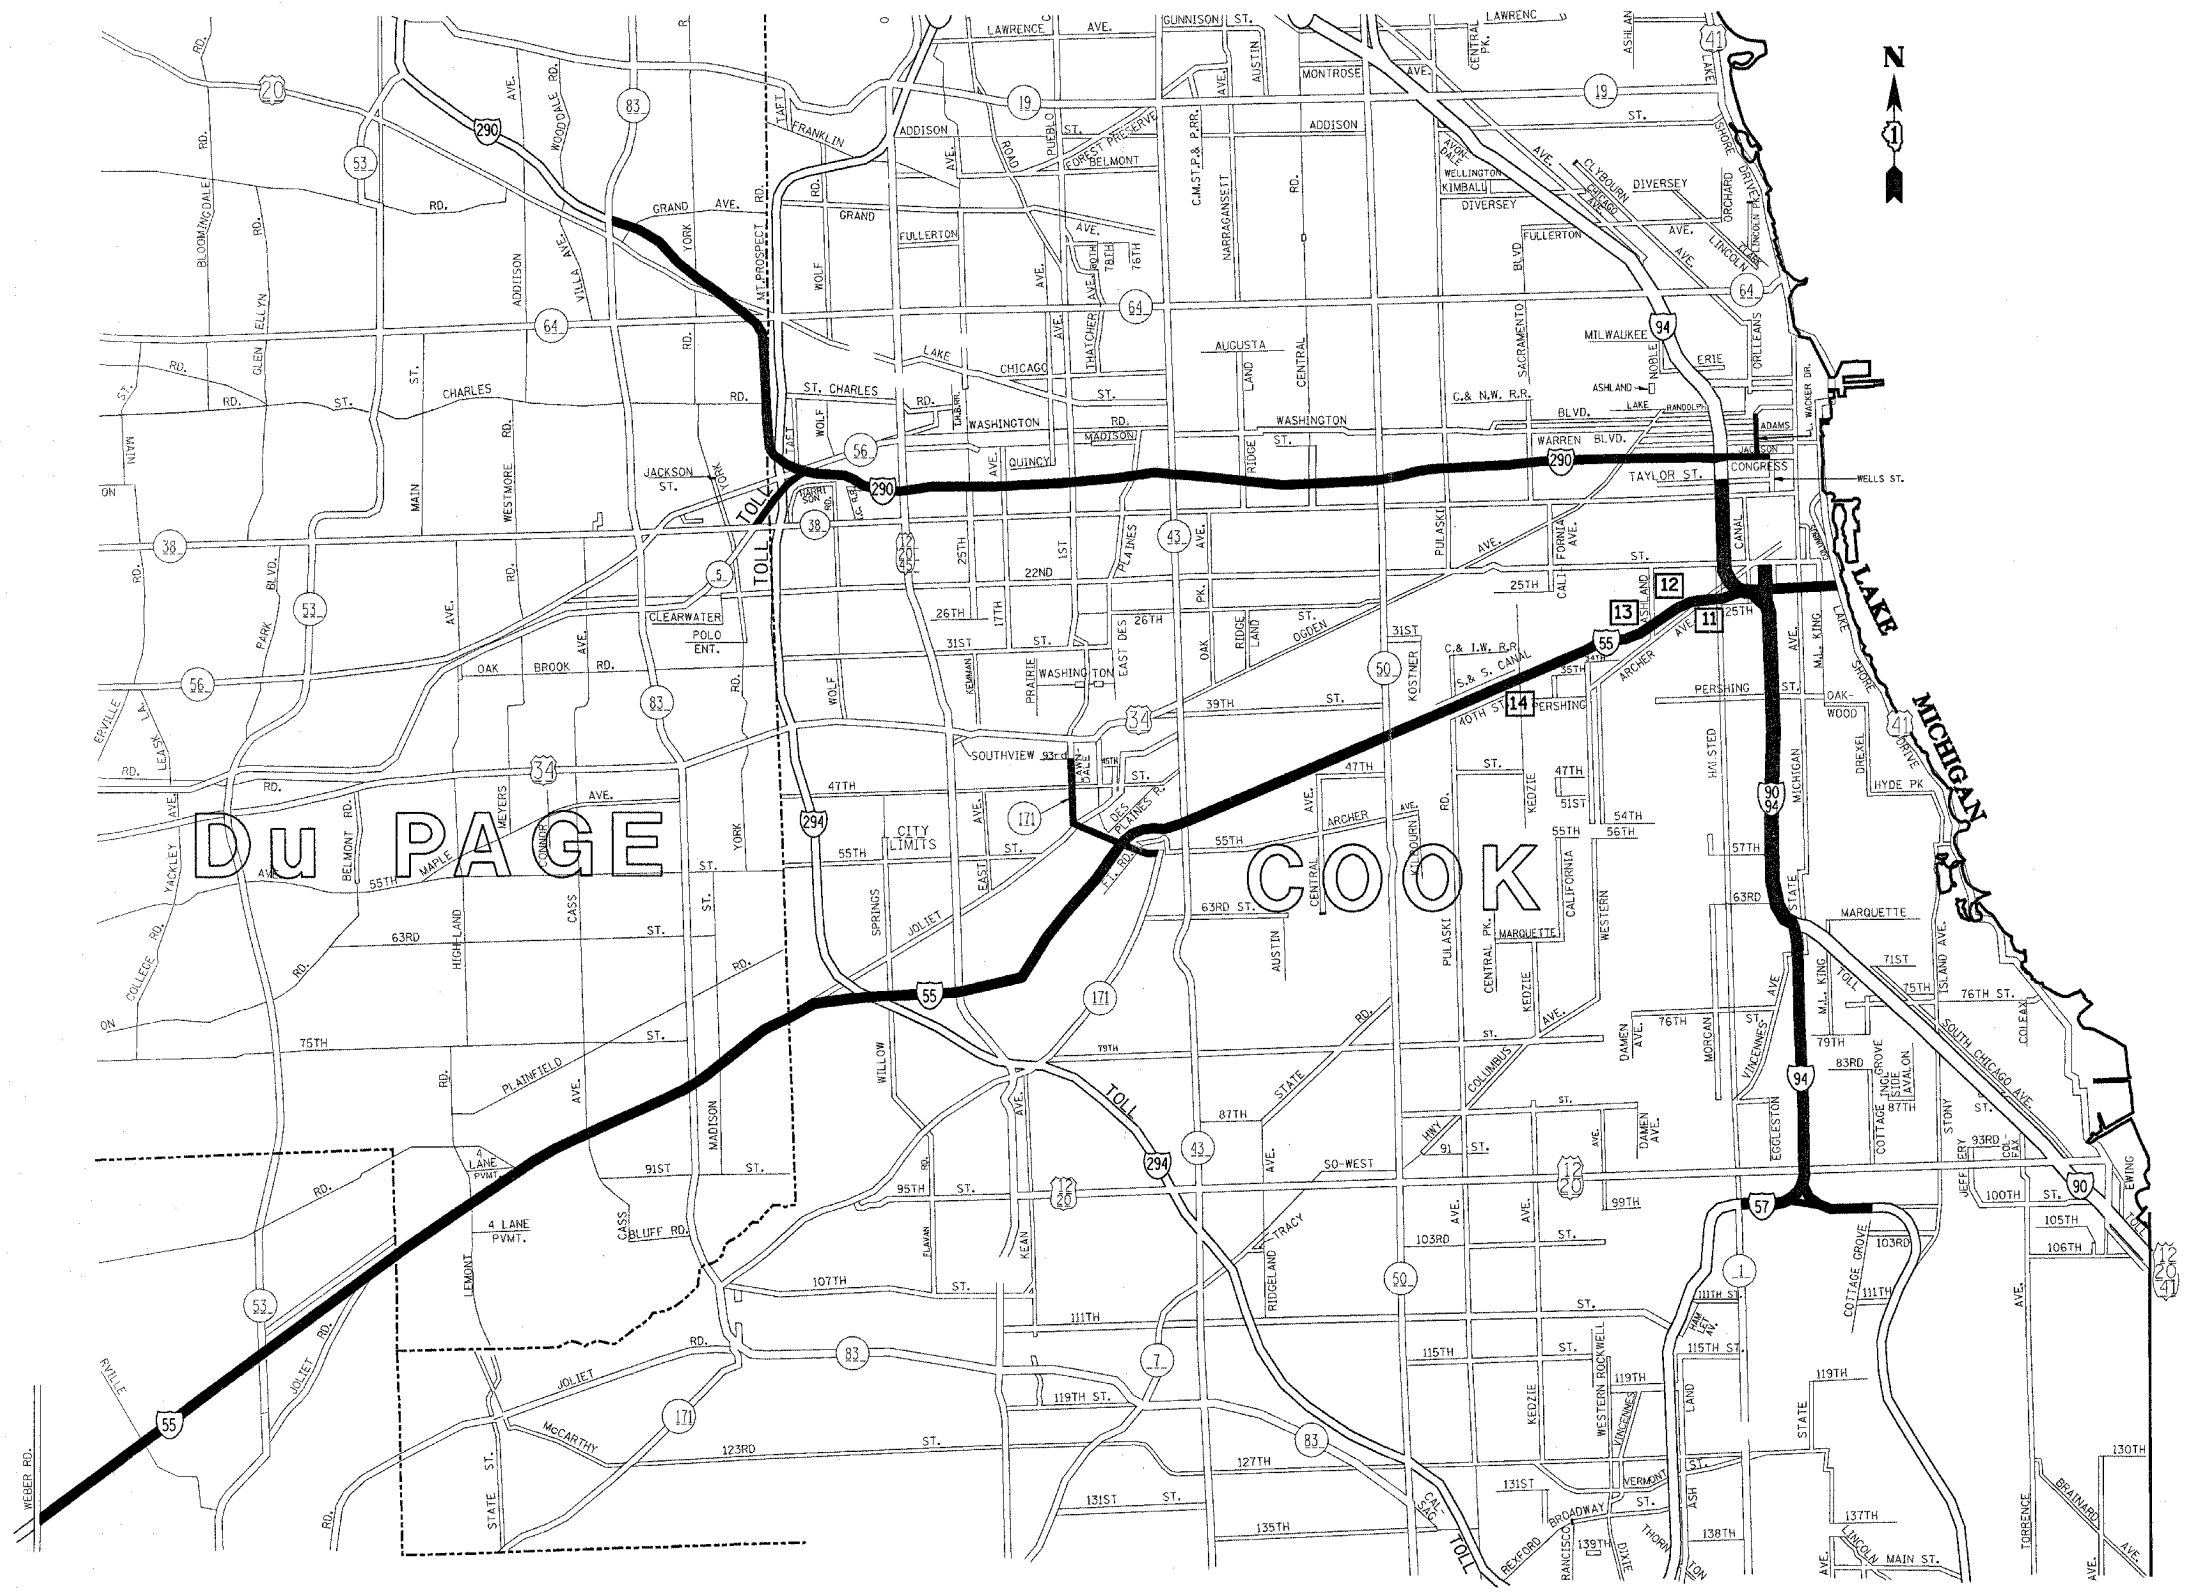

**DAY CLEANING ONLY**

Eisenhower Expressway

Interstate 290 from Wells St. to Austin Blvd. In its entirety, from Austin Blvd. to 25th Ave. right hand side and all ramps, the eastbound collector-distributor lanes and all ramps at the U.S. 12/20/45 (Mannheim Rd.) interchange and to Roosevelt Rd. on its extension and Lower Wacker Dr. from Lake St. to the Eisenhower Expressway.

Stevenson Expressway

Interstate 55 from Lake Shore Drive to Weber Road, including all ramps to and from Illinois Route 53. Also included are the ramps and collector-distributor lanes at the Route 83 Interchange; and First Avenue, from 43rd Street to Archer Avenue. Also included are the ramps to and from Joliet Road from I-55 to east of the N.B. Tollway bridge and the ramps NB I-55 to NB Tollway and from SB Tollway to NB I-55. (Limits of cleaning on these ramps are from I-55 to the first median crossover north of Joliet Rd.)

ACCIDENT INVESTIGATION SITES:

FOR LOCATIONS 1-10, SEE INNER CITY EXPRESSWAY (NORTH SECTION)

- 11. INBOUND INTERSTATE 55 AT HALSTED STREET
- 12. OUTBOUND INTERSTATE 55 AT THROOP STREET
- 13. INBOUND INTERSTATE 55 AT WOOD STREET. (LOCATED UNDER I-55)
- 14. OUTBOUND INTERSTATE 55 AT KEDZIE AVENUE

**NIGHT CLEANING ONLY**

Eisenhower Expressway

Interstate 290 from Austin Blvd. to 25th Ave. left hand side only and from 25th Ave. to Ill. 83 including the ramps in its entirety except the eastbound collector-distributor lanes at the U.S. 12/20/45 Interchange and to Roosevelt Rd. on its extension.

Dan Ryan Expressway

Interstate 94 from Taylor Street to Cottage Grove Avenue, Interstate 57 from Interstate 94 to Halsted Street and Franklin Street connector from 22nd Street to Interstate 94

- DISTRICT NO. 1
- STATE HIGHWAYS & EXPRESSWAYS WITHIN STATE JURISDICTION (EXCEPT TOLLWAYS)
  - STATE HIGHWAYS & EXPRESSWAYS TO BE CLEANED
  - - - FUTURE HIGHWAYS
  - - - VARIOUS AGENCIES HIGHWAYS

REVISIONS	
NAME	DATE

ILLINOIS DEPARTMENT OF TRANSPORTATION  
 EXPRESSWAY CLEANING LOCATION MAP  
 EISENHOWER, STEVENSON & DAN RYAN

SCALE: 1"=1.5 MILES  
 DATE: 10/17/2005

DRAWN BY  
 CHECKED BY