



ALL DIMENSIONS IN METERS EXCEPT PAV  
ITEMS AND UNLESS NOTED OTHERWISE

F.A.I. RTE.	SECTION	COUNTY	TOTAL SHEETS	SHEET NO.
80/94	2626.2-R-2	COOK/LAKE	1207	23
STA.		TO STA.		
FED. ROAD DIST. NO.		ILLINOIS FED. AID PROJECT		
CONTRACT NO. 62114		INDOT DES. NO. 0100987		

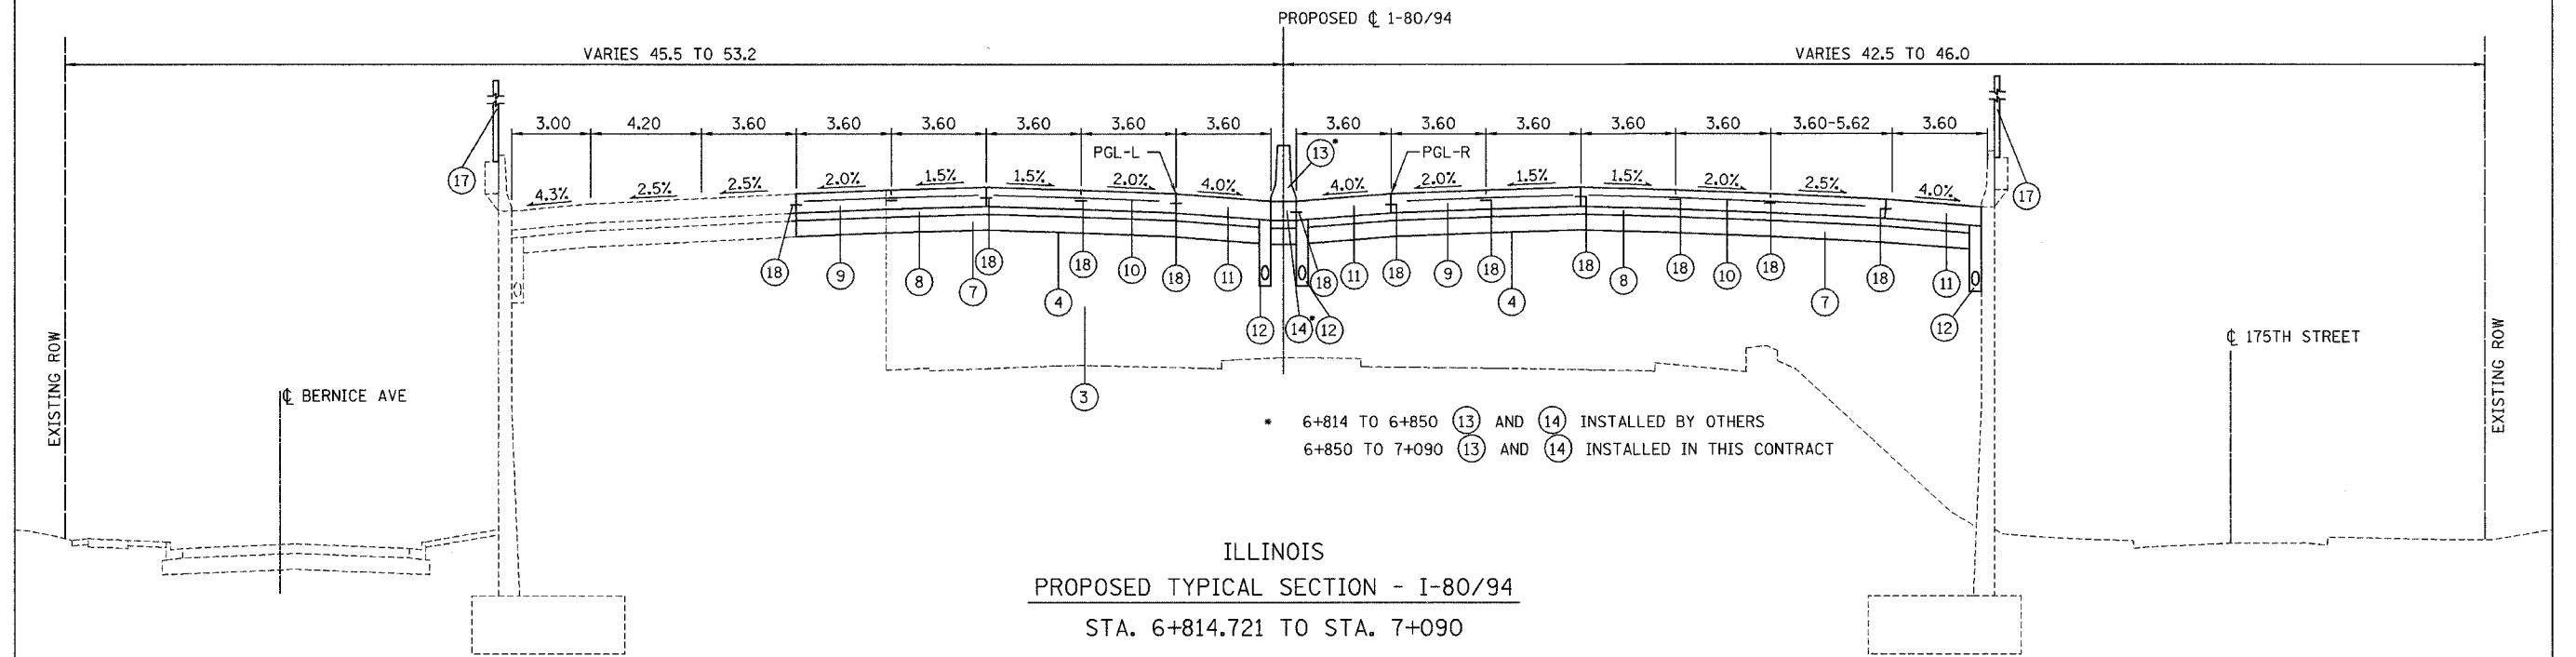

\* 6+814 TO 6+850 (13) AND (14) INSTALLED BY OTHERS  
6+850 TO 7+090 (13) AND (14) INSTALLED IN THIS CONTRACT

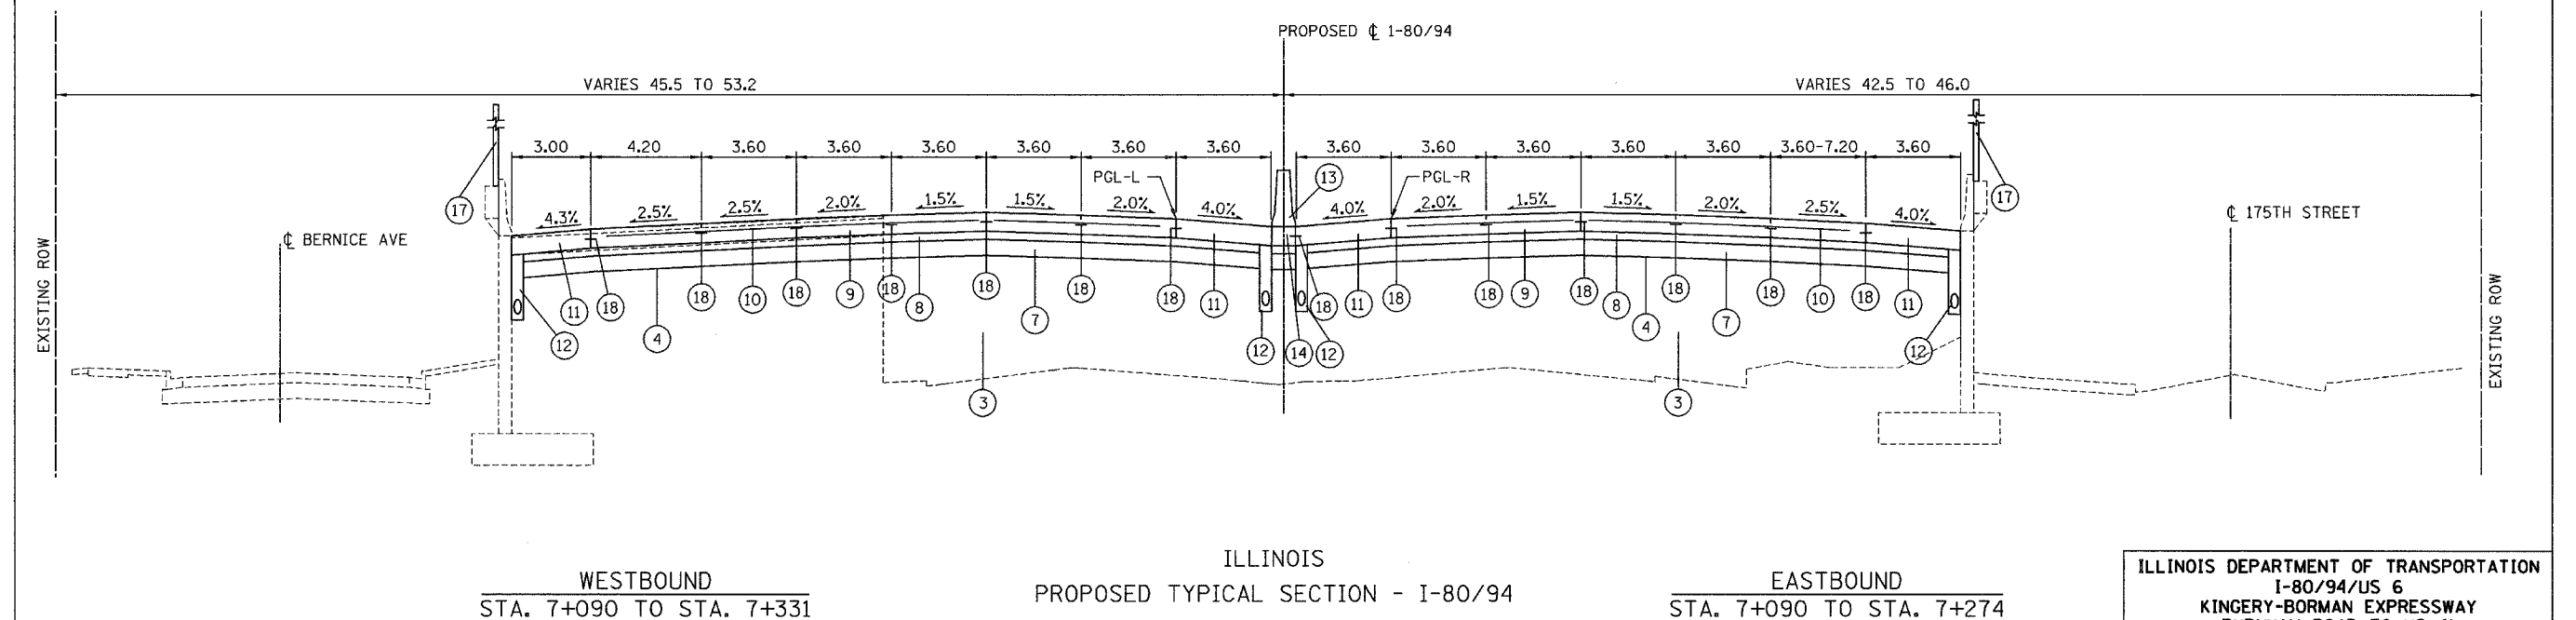

NOTE:  
FOR PROPOSED LEGEND (ILLINOIS) SEE PROPOSED  
TYPICAL SECTION LEGENDS AND TABLES.

REVISIONS	
NAME	DATE

ILLINOIS DEPARTMENT OF TRANSPORTATION  
I-80/94/US 6  
KINGERY-BORMAN EXPRESSWAY  
BURNHAM ROAD TO US 41  
PROPOSED TYPICAL SECTION  
STA. 6+814.721 TO STA. 7+331  
I-80/94/US 6

SCALE NTS  
DATE 07/05

DRAWN BY ACE/CAD  
CHECKED BY TAE

**AMERICAN**  
CONSULTING ENGINEERS