


F.A.I. RTE. 80/94	SECTION 2626.2-R-1	COUNTY COOK/LAKE	TOTAL SHEETS 1207	SHEET NO. 75
STA.		TO STA.		
FED. ROAD DIST. NO.		ILLINOIS FED. AID PROJECT		
CONTRACT NO. 62114		INDOT DES. NO. 0100987		

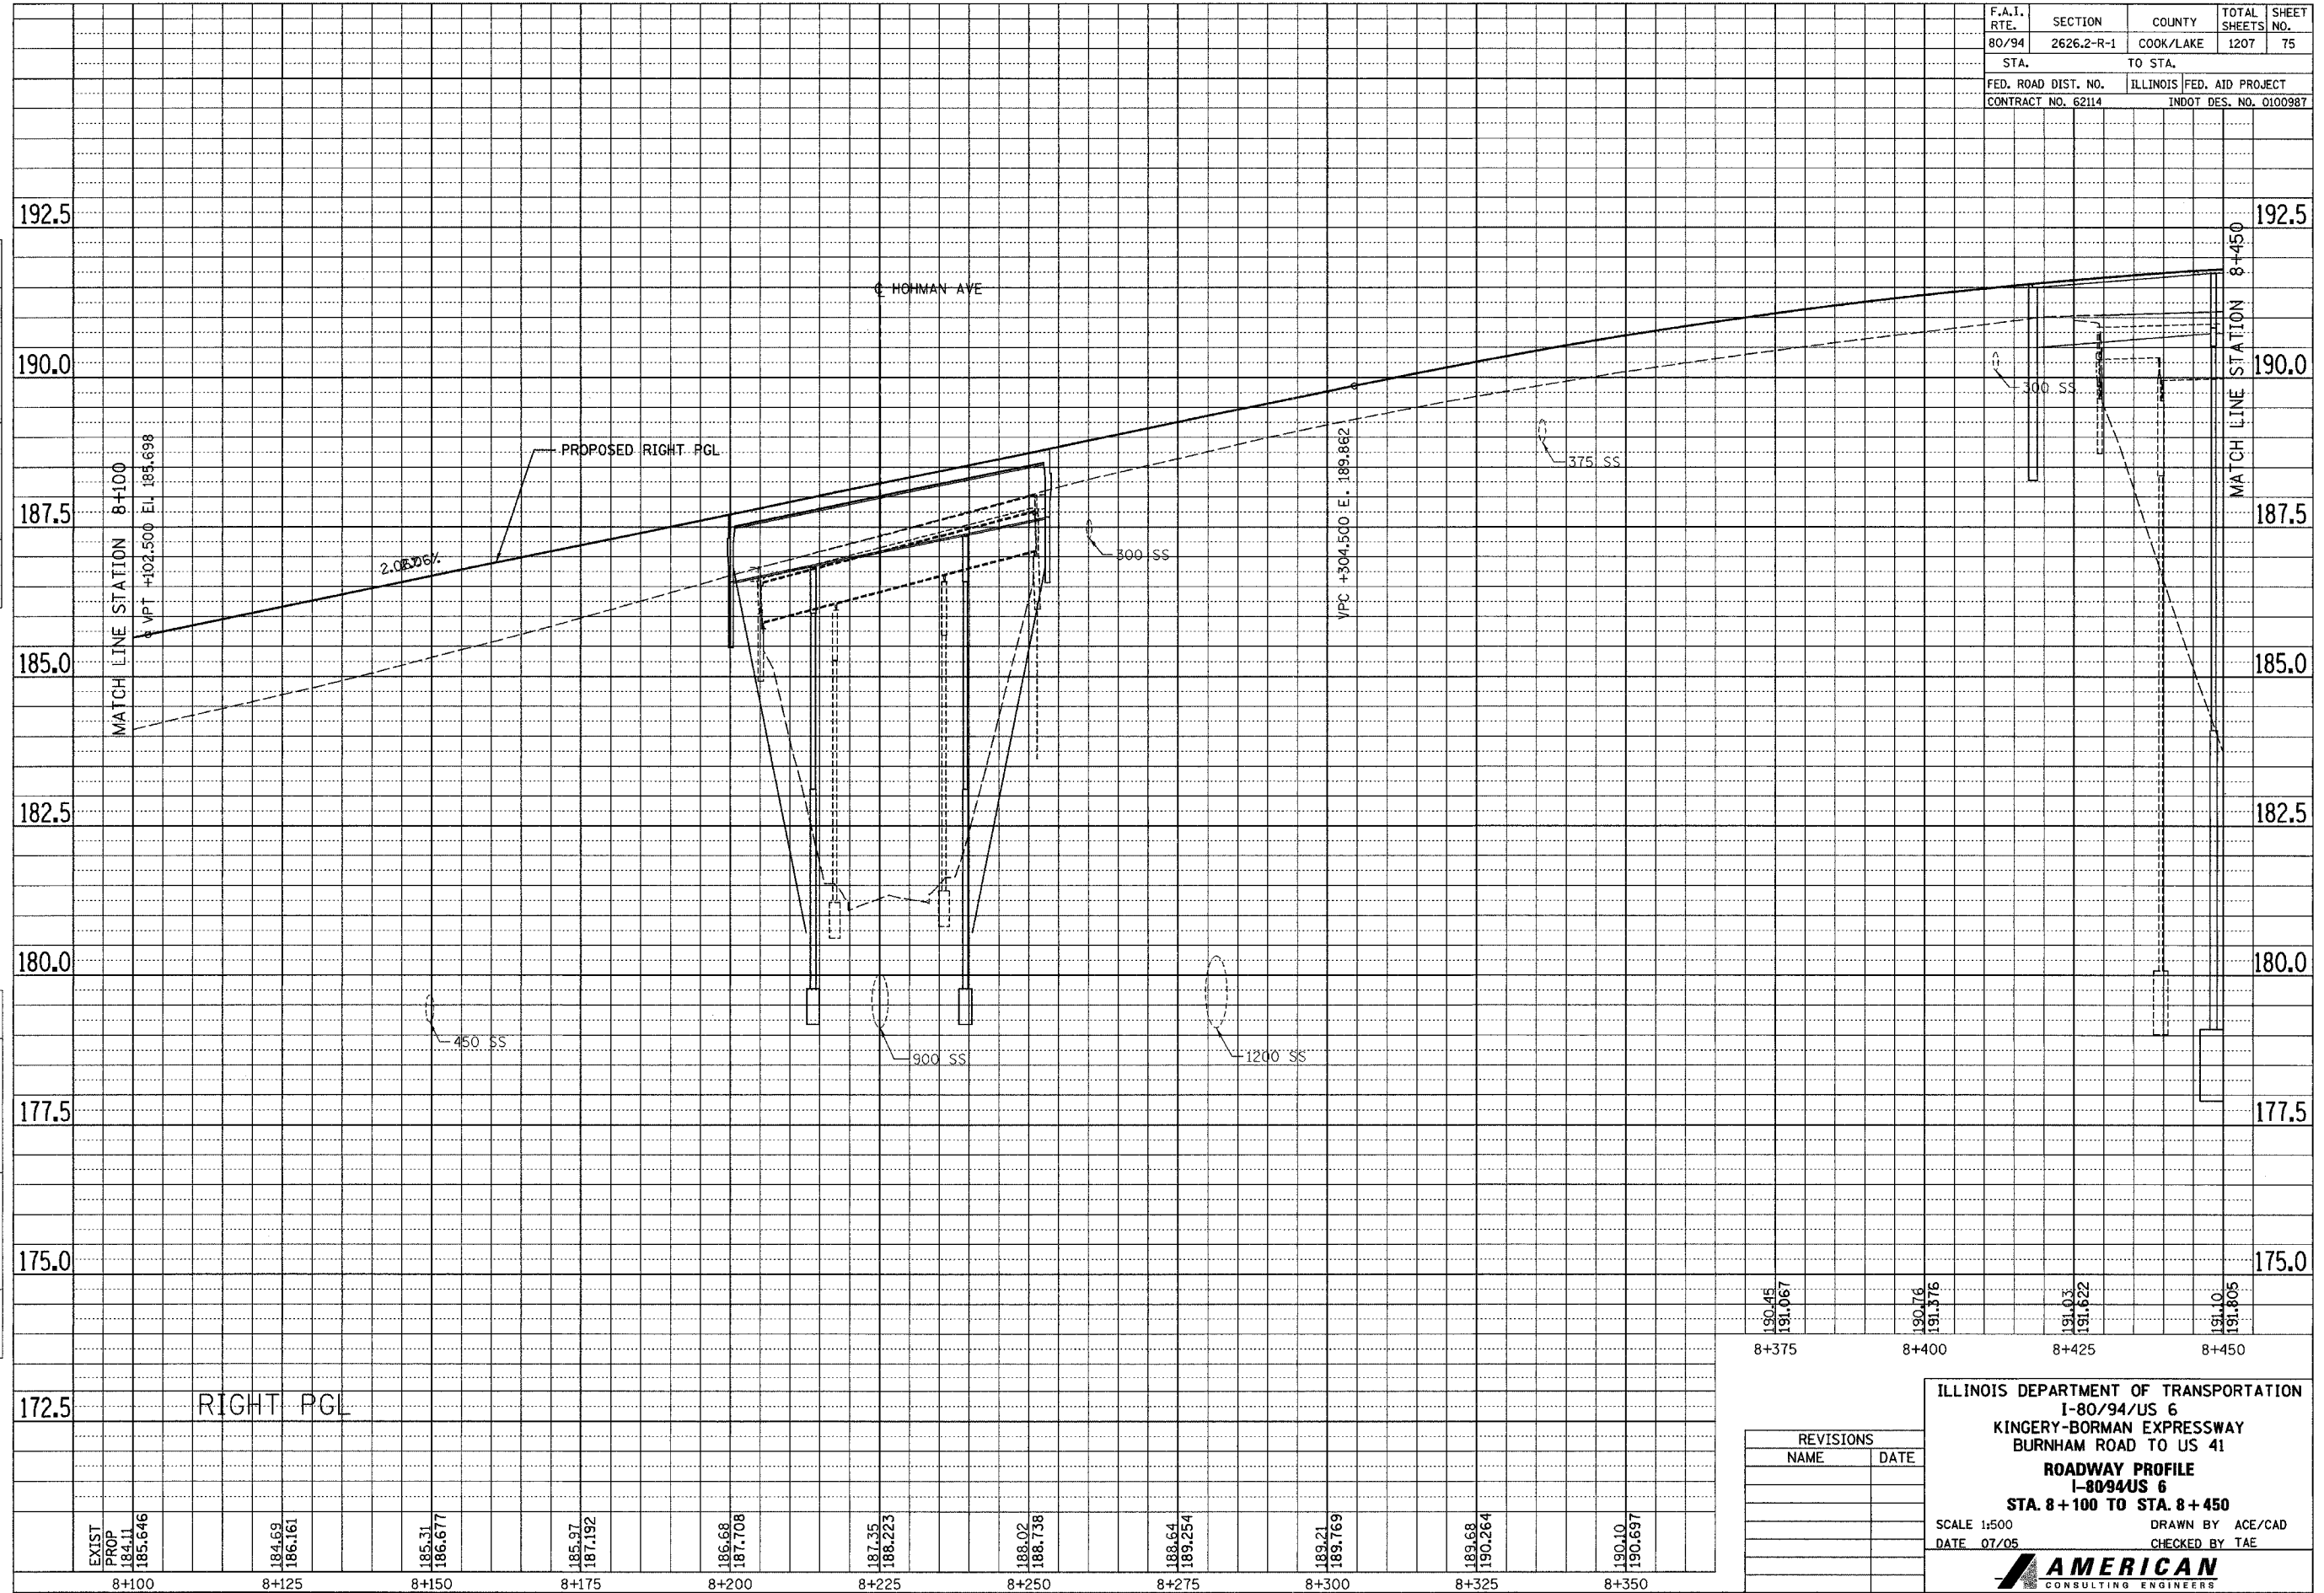

FINAL SURVEYED	BY	DATE
SURVEY PLOTTED		
NOTE BOOK		
TEMPLATE		
AREAS CHECKED		
NO.		

ORIGINAL SURVEYED	BY	DATE
SURVEY PLOTTED		
NOTE BOOK		
TEMPLATE		
AREAS CHECKED		
NO.		

180.45	190.76	191.03	191.10
191.067	191.376	191.622	191.805
8+375	8+400	8+425	8+450

EXIST PROP																			
184.11	184.69	185.31	185.97	186.68	187.35	188.02	188.64	189.21	189.68	190.10	185.646								
185.646	186.161	186.677	187.192	187.708	188.223	188.738	189.254	189.769	190.284	190.697									
8+100	8+125	8+150	8+175	8+200	8+225	8+250	8+275	8+300	8+325	8+350									

REVISIONS	
NAME	DATE

ILLINOIS DEPARTMENT OF TRANSPORTATION  
I-80/94/US 6  
KINGERY-BORMAN EXPRESSWAY  
BURNHAM ROAD TO US 41  
ROADWAY PROFILE  
I-80/94/US 6  
STA. 8+100 TO STA. 8+450  
SCALE 1:500  
DATE 07/05  
DRAWN BY ACE/CAD  
CHECKED BY TAE

**AMERICAN**  
CONSULTING ENGINEERS