



F.A.I. RTE.	SECTION	COUNTY	TOTAL SHEETS	SHEET NO.
80/94	2626.2-R-2	COOK/LAKE	1207	124B
STA.		TO STA.		
FED. ROAD DIST. NO.		ILLINOIS	FED. AID PROJECT	
CONTRACT NO. 62114		INDOT DES. NO. 0100987		

**GENERAL NOTES**


1. See Standard Drawing 602-CCMB-04 for Section C-C.
2. See Standard Drawing 602-CCMB-01 for joint details and Sections A-A and B-B.
3. See Standard Drawing 602-CCMB-06 for additional general notes.

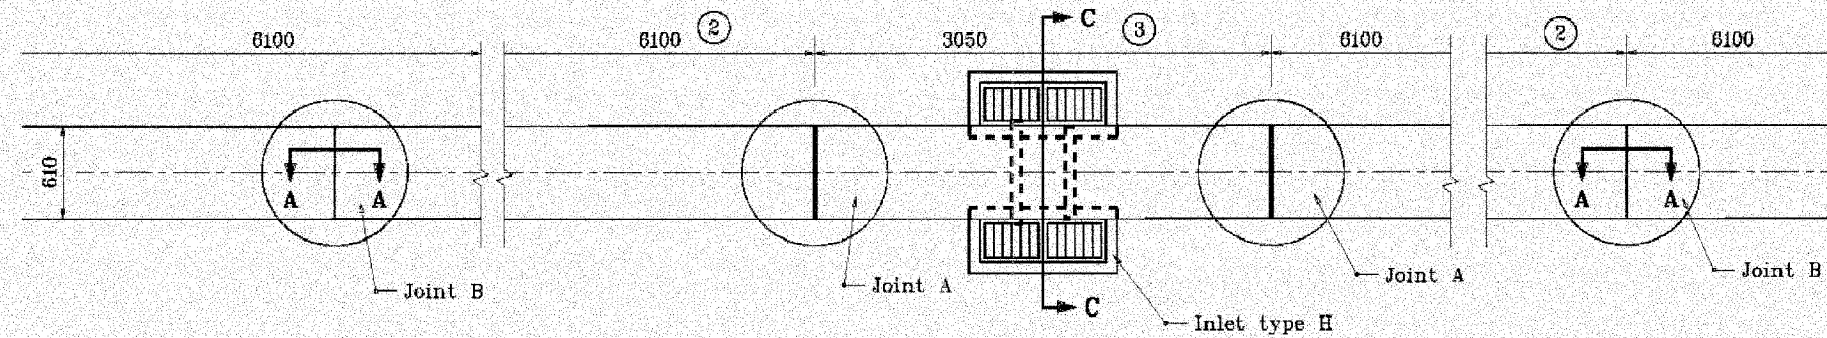


**PLAN VIEW FOR FORMED  
IN PLACE OR SLIP FORMED**

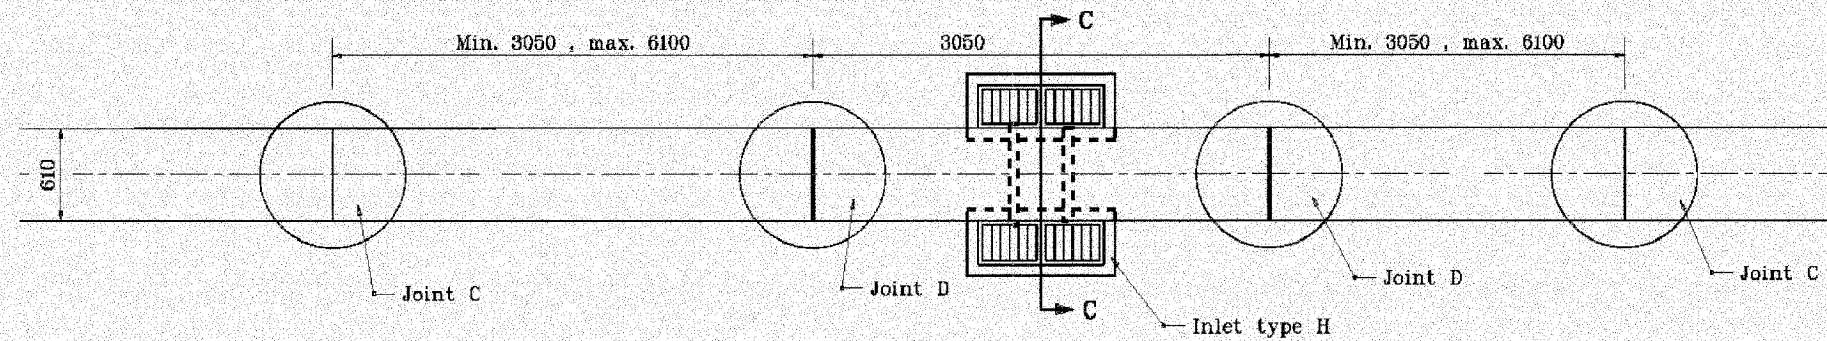

**PLAN VIEW FOR PRECAST**

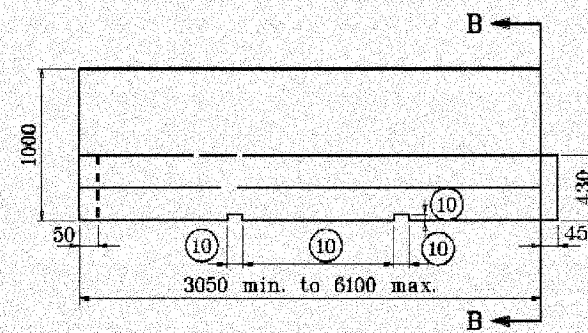

**SIDE VIEW**

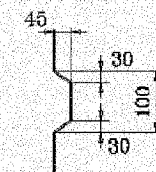

**KEYWAY DETAIL**

**PRECAST SECTION**

All dimensions are in mm unless otherwise specified.  
INDIANA DEPARTMENT OF TRANSPORTATION

**CONCRETE MEDIAN BARRIER**

11/16/00

602-R-388d  
4 of 5