

F.A.I. 80/94 (KINGERY EXPRESSWAY) BORING LOCATION
 ILLINOIS DEPARTMENT OF TRANSPORTATION, COOK COUNTY


DATE: 09/03
 VERT SCALE: 10

Wong Engineering, Inc.
 Geo-Environmental Engineers
 145 Main Street
 Lombard, IL 60148
 630-953-9924

BASED ON DRAWINGS PREPARED BY AMERICAN CONSULTING ENGINEERS 255-08-04

DATE: _____ BY: _____
 CHECKED: _____
 DRAWN: _____
 APPROVED: _____
 TITLE: _____

DATE: _____ BY: _____
 CHECKED: _____
 DRAWN: _____
 APPROVED: _____
 TITLE: _____

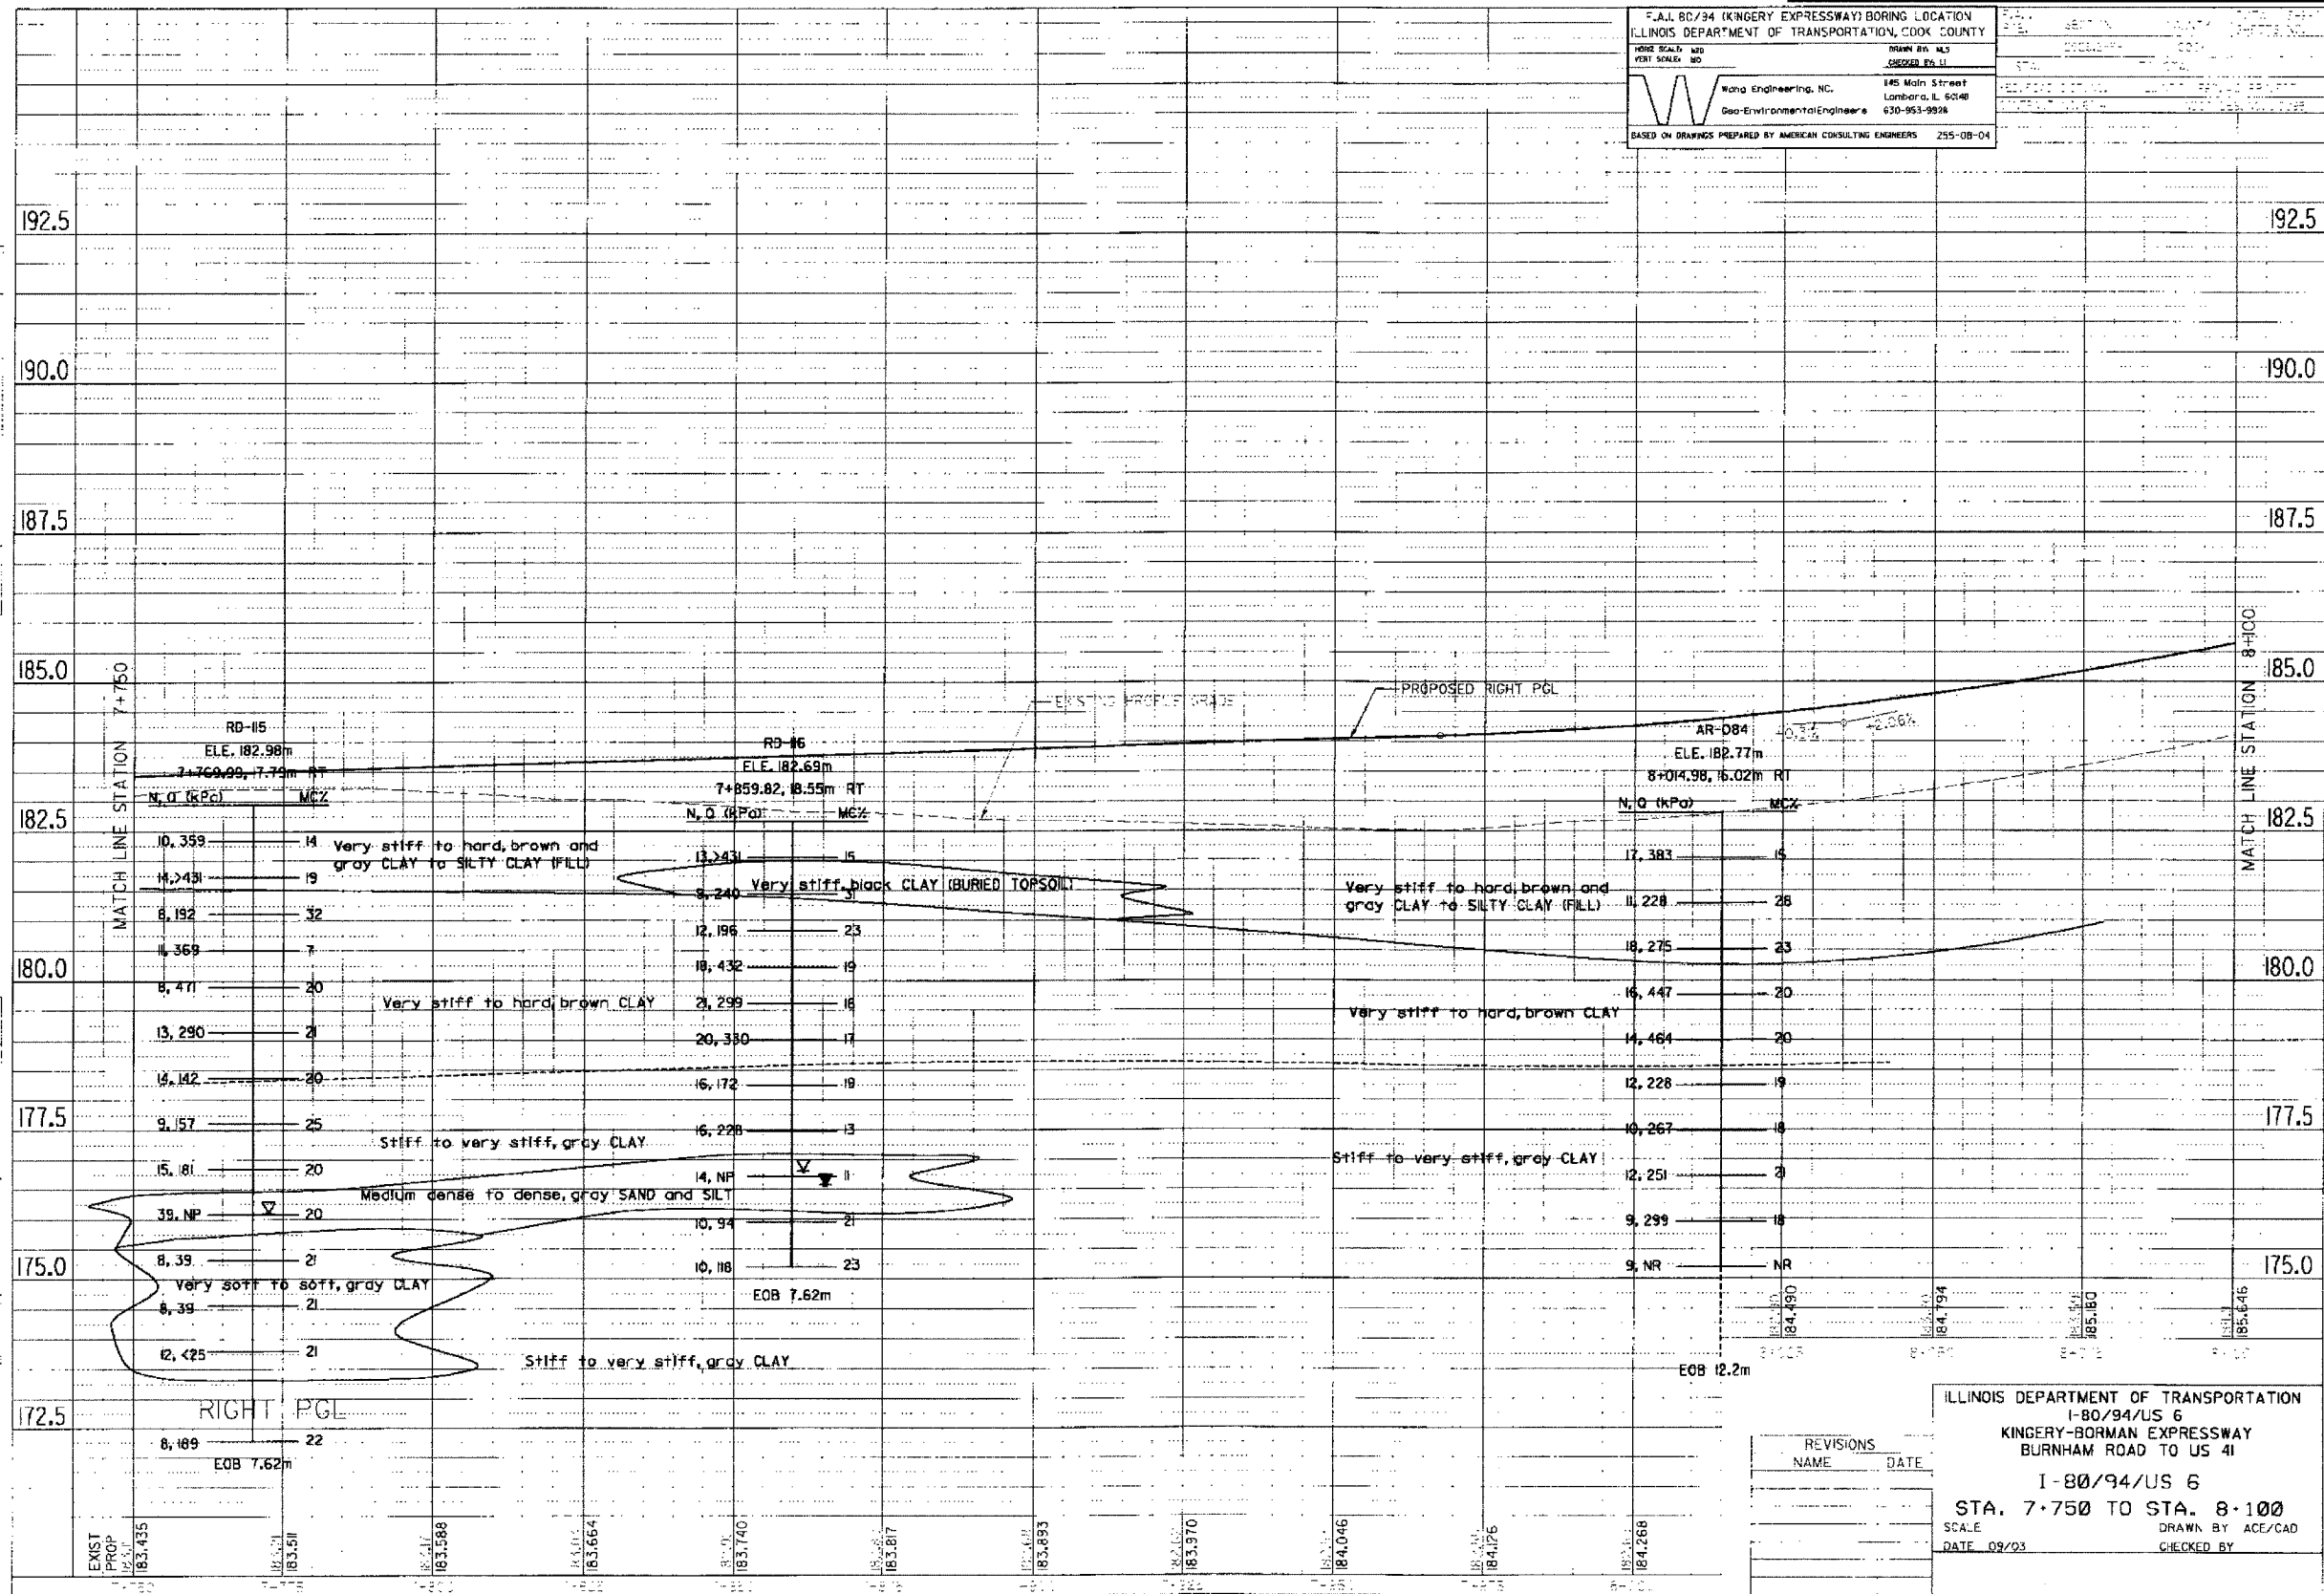

ILLINOIS DEPARTMENT OF TRANSPORTATION
 I-80/94/US 6
 KINGERY-BORMAN EXPRESSWAY
 BURNHAM ROAD TO US 41

I-80/94/US 6
 STA. 7+750 TO STA. 8+100

SCALE: _____ DRAWN BY: ACE/CAD
 DATE: 09/03 CHECKED BY: _____

REVISIONS	NAME	DATE