
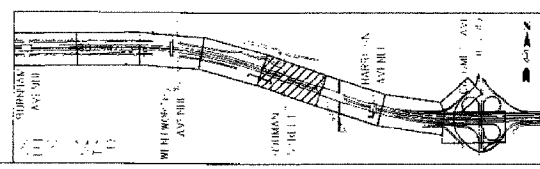


F.A.I. 80/94 (KINGERY EXPRESSWAY) BORING LOCATION ILLINOIS DEPARTMENT OF TRANSPORTATION, COOK COUNTY		DATE: 08/04	SCALE: 1"=100'
PROJECT NO. 62114	DRAWN BY: MS	CHECKED BY: ACE/CAD	DATE: 08/04
Wang Engineering, Inc. 145 Main Street Lombard, IL 60148 Geo-Environmental Engineers 630-953-9928	ALL DIMENSIONS IN METERS EXCEPT PAY ITEMS AND UNLESS NOTED OTHERWISE		

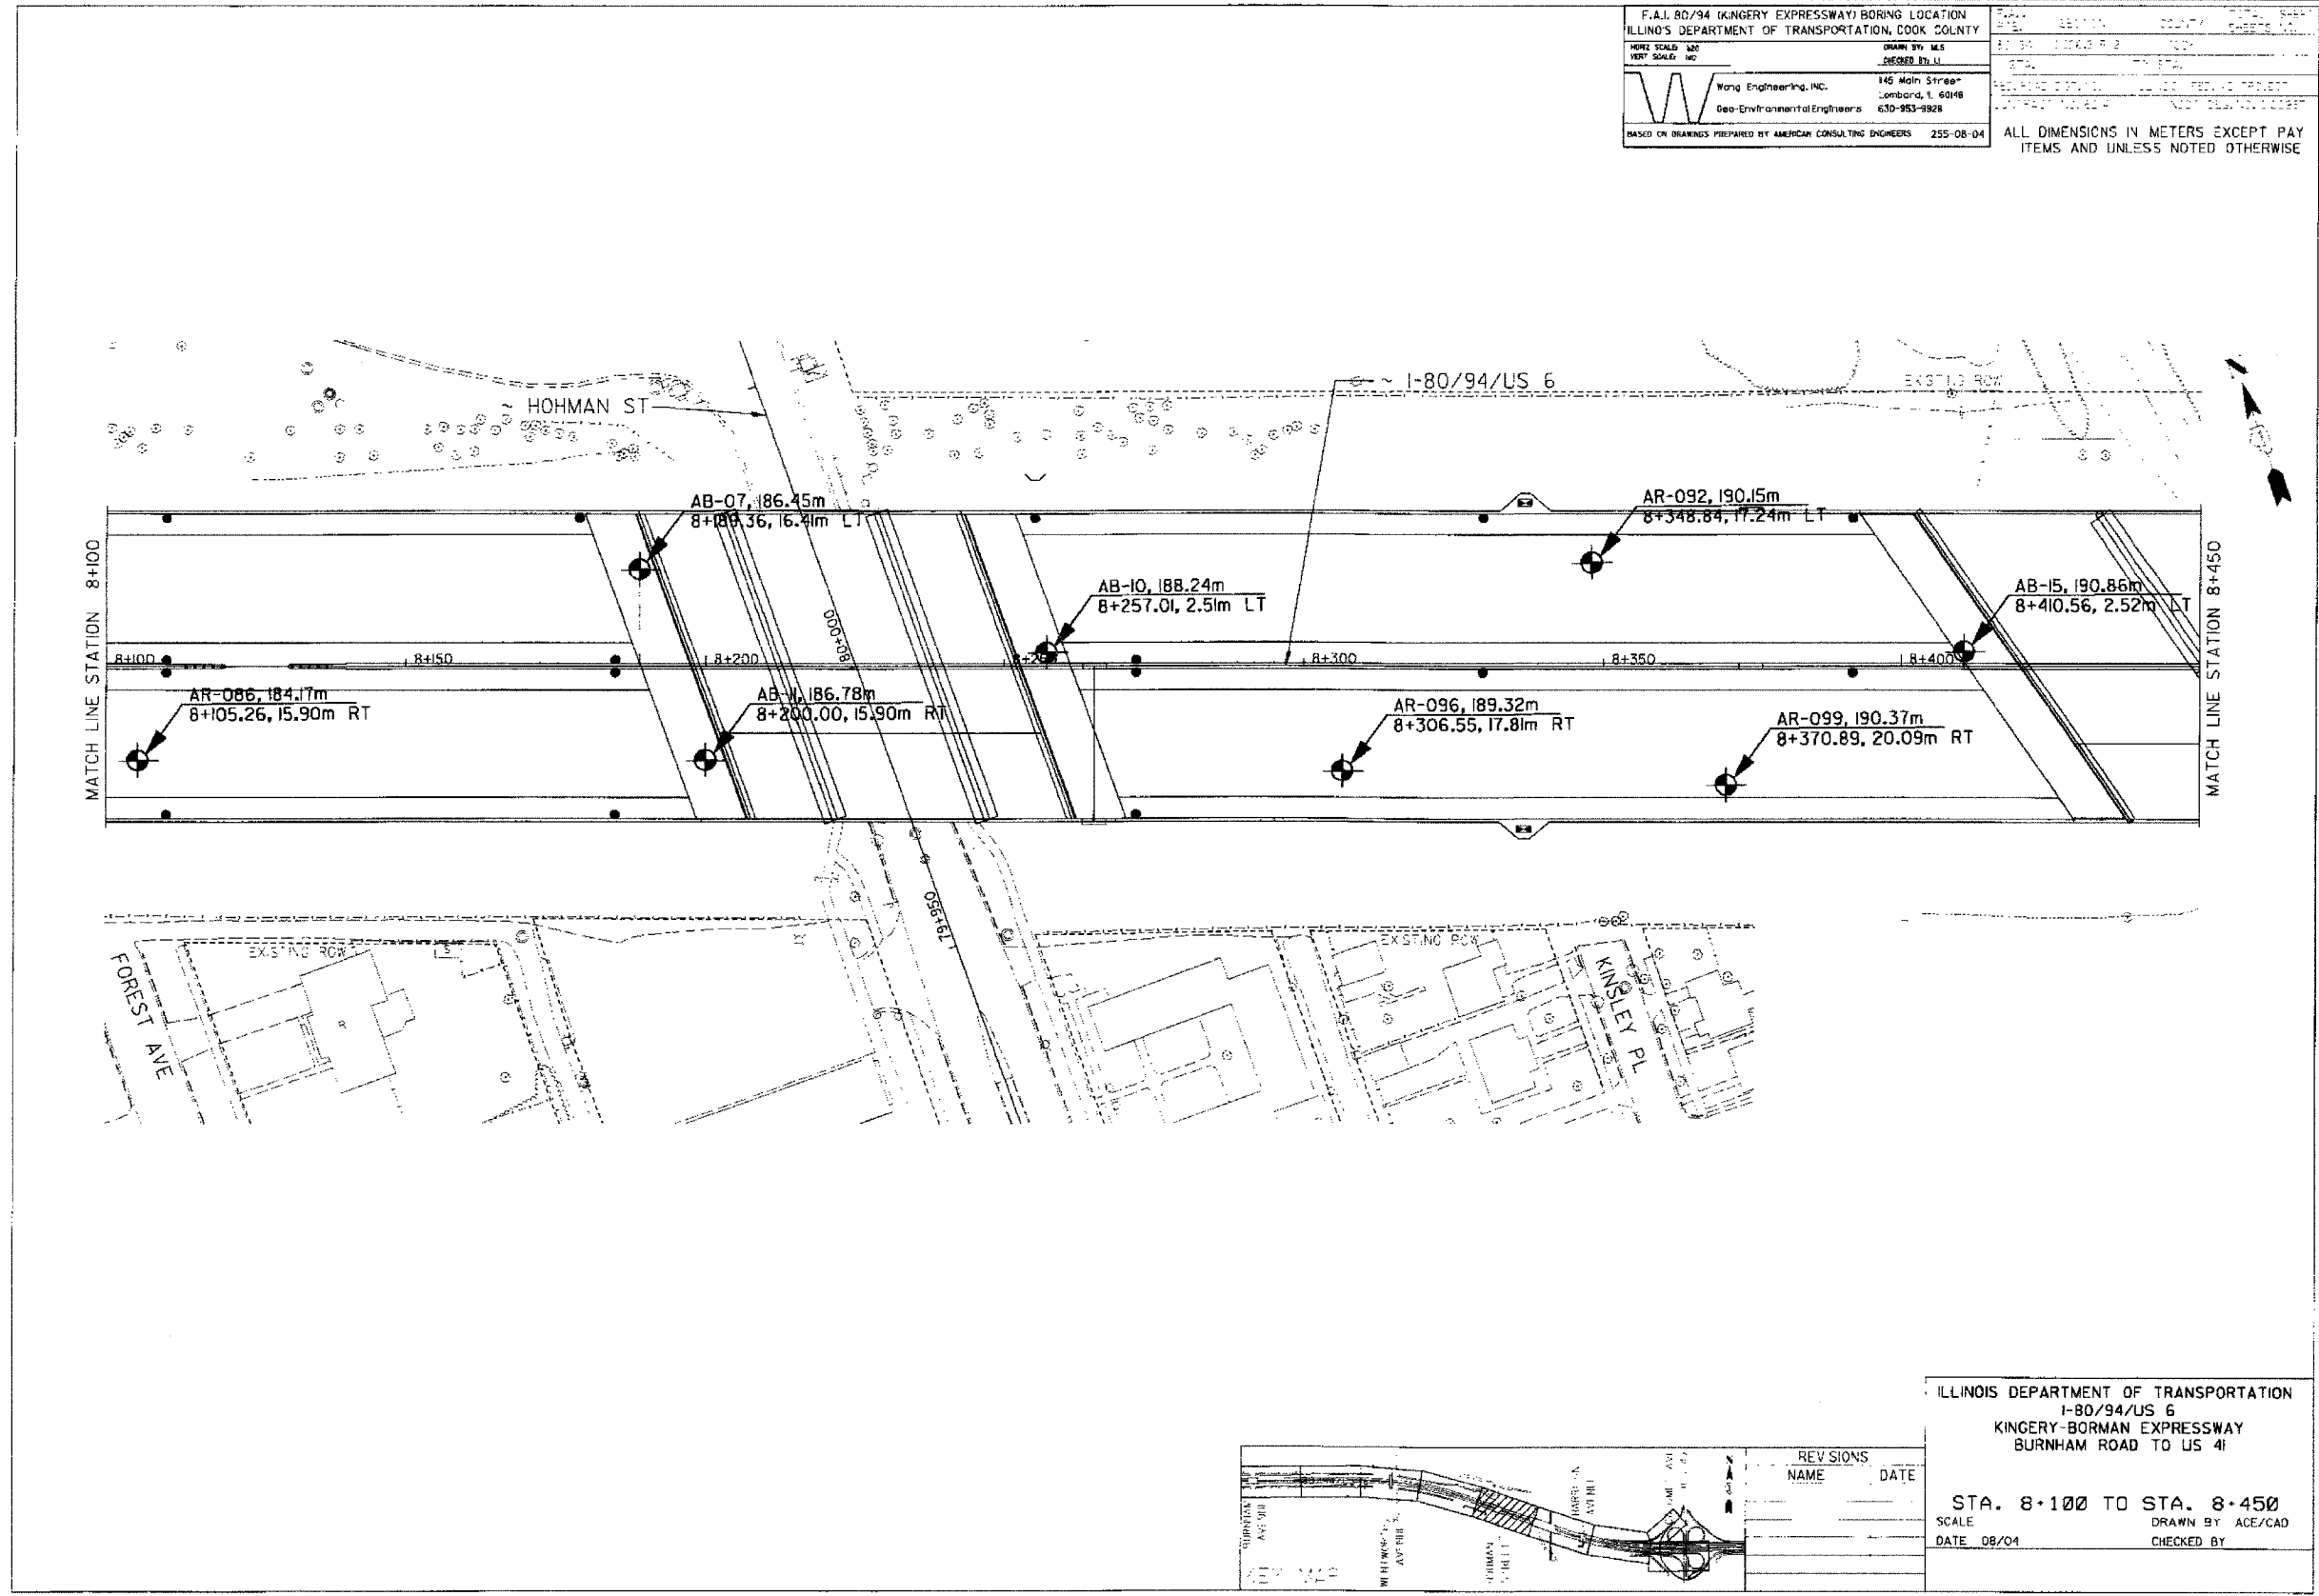

REV	NAME	DATE

ILLINOIS DEPARTMENT OF TRANSPORTATION
I-80/94/US 6
KINGERY-BORMAN EXPRESSWAY
BURNHAM ROAD TO US 41

STA. 8+100 TO STA. 8+450
SCALE: 1"=100'
DATE: 08/04
DRAWN BY: ACE/CAD
CHECKED BY: