


F.A.I. 80/94 (KINGERY EXPRESSWAY) BORING LOCATION
 ILLINOIS DEPARTMENT OF TRANSPORTATION, COOK COUNTY

HORIZ. SCALE: 1"=40' VERT. SCALE: 1"=10'

DRAWN BY: M.S. SHELDON, S.E.
 Weng Engineering, Inc. 145 Main Street
 Lombard, IL 60148
 Geo-Environmental Engineers 630-953-9928

BASED ON DRAWINGS PREPARED BY AMERICAN CONSULTING ENGINEERS 255-05-04

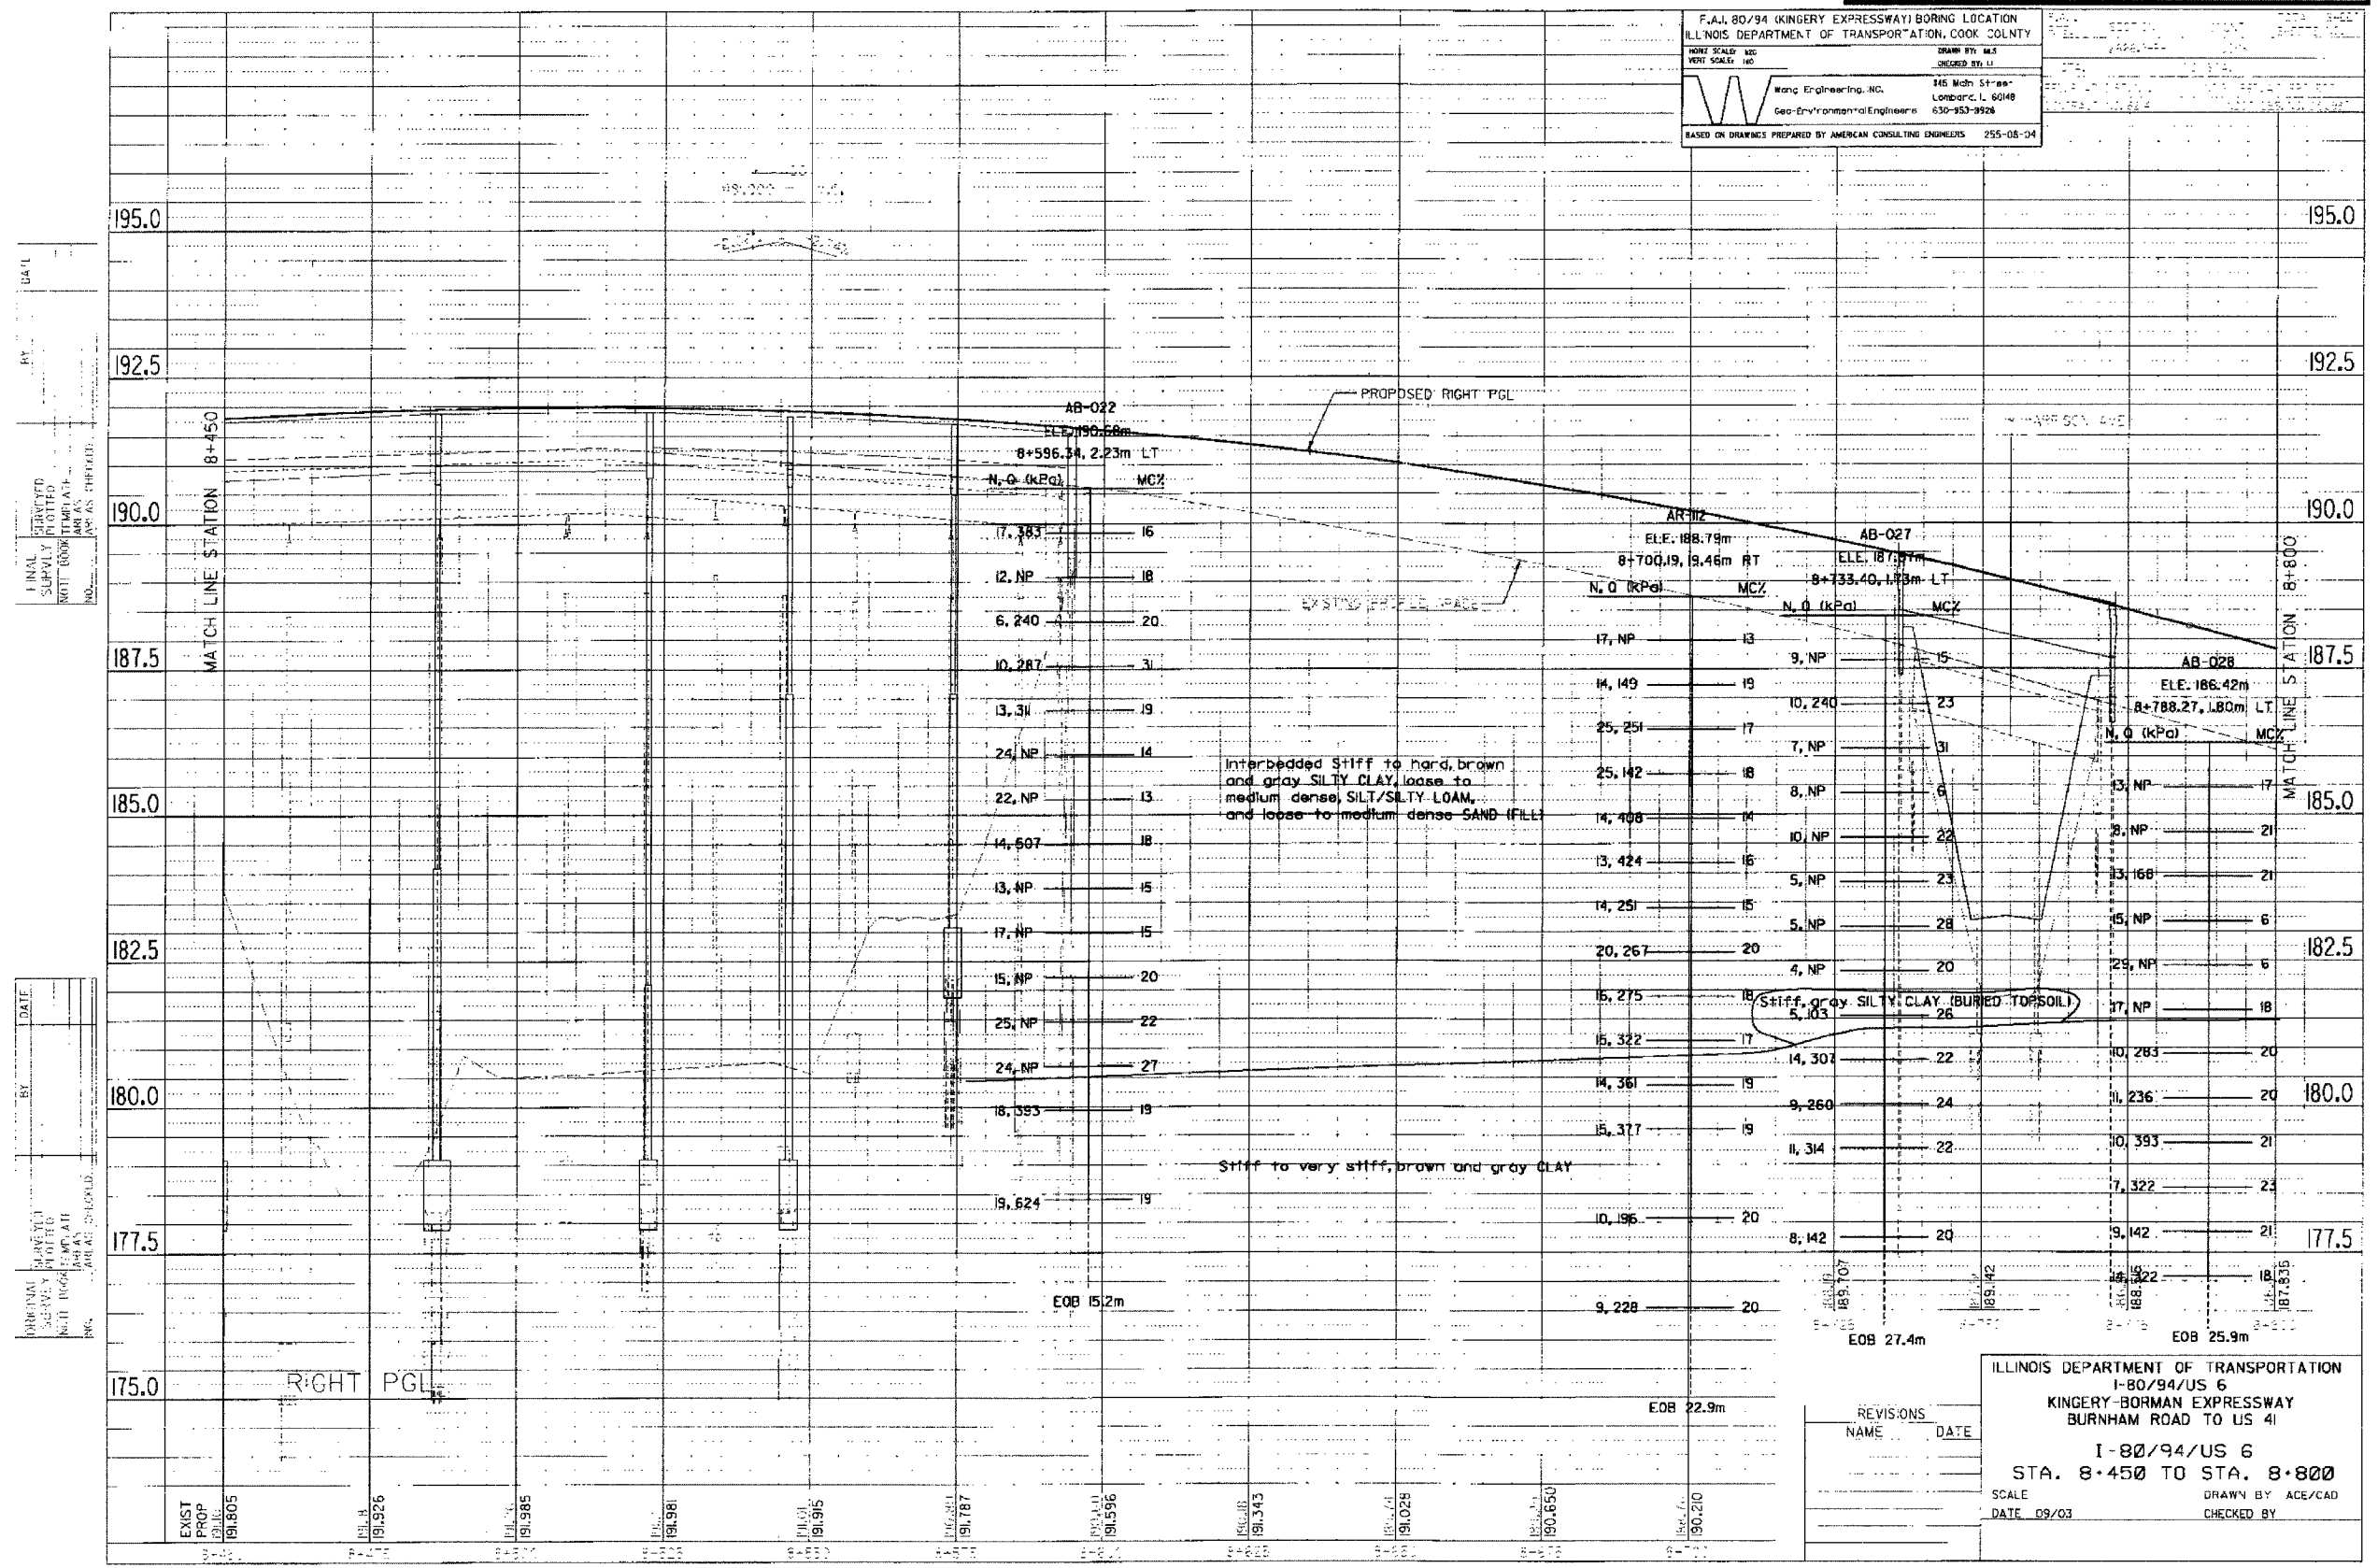

BY DATE
 ORIGINAL DRAWING
 SCALE: 1"=40' HORIZ.
 1"=10' VERT.
 DATE: 09/03

BY DATE
 ORIGINAL DRAWING
 SCALE: 1"=40' HORIZ.
 1"=10' VERT.
 DATE: 09/03

ILLINOIS DEPARTMENT OF TRANSPORTATION
 I-80/94/US 6
 KINGERY-BORMAN EXPRESSWAY
 BURNHAM ROAD TO US 41

I-80/94/US 6
 STA. 8+450 TO STA. 8+800

SCALE: 1"=40' HORIZ. 1"=10' VERT.
 DATE: 09/03

DRAWN BY: ACE/CAD
 CHECKED BY:

REVISIONS
 NAME DATE