



ALL DIMENSIONS IN METERS EXCEPT PAY ITEMS AND UNLESS NOTED OTHERWISE

F.A.I. RTE.	SECTION	COUNTY	TOTAL SHEETS	SHEET NO.
80/94	2626.2-R-2	COOK/LAKE	1207	188
STA.	TO STA.			
FED. ROAD DIST. NO.	ILLINOIS	FED. AID PROJECT		
CONTRACT NO. 62114	INDOT DES. NO. 0100987			

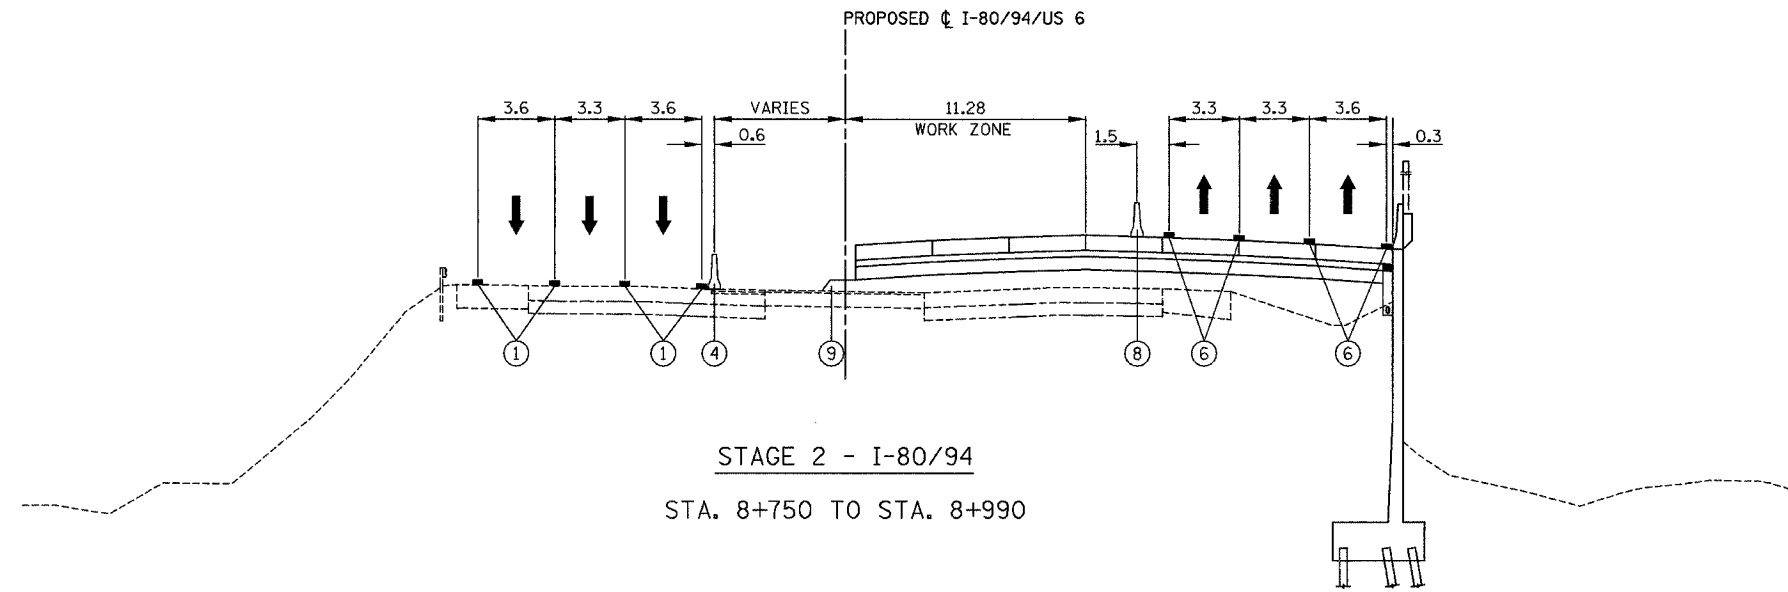

STAGE 2 - I-80/94  
STA. 8+750 TO STA. 8+990

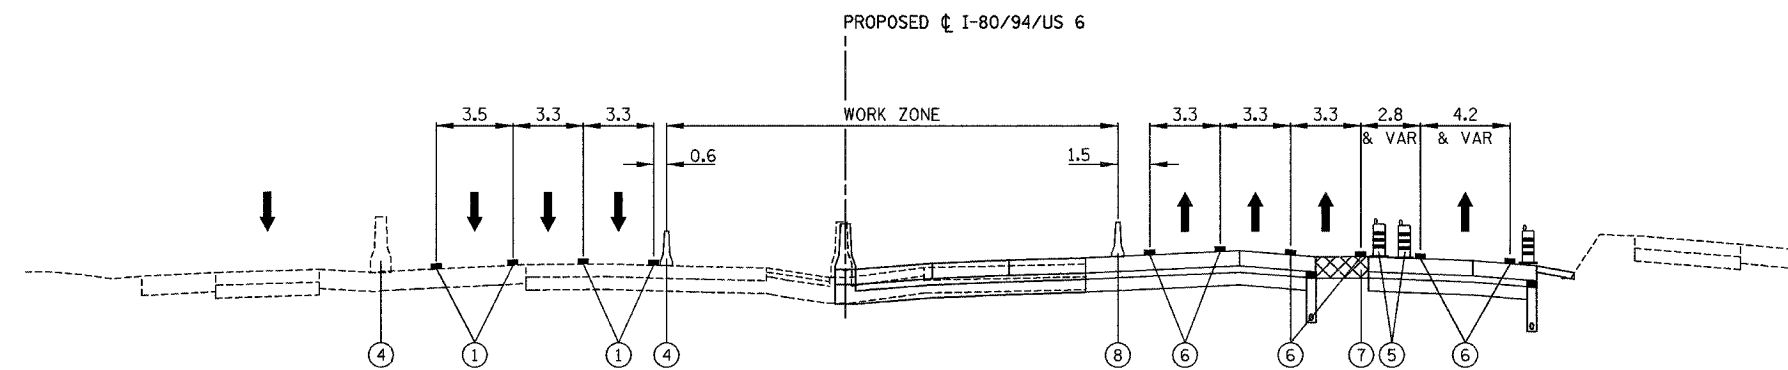

STAGE 2 - I-80/94  
STA. 8+990 TO STA. 9+425

**LEGEND**

- ① EXISTING PAVEMENT MARKING
- ② EXISTING GROUND LINE
- ③ EXISTING CONCRETE BARRIER
- ④ EXISTING TEMPORARY CONCRETE BARRIER
- ⑤ DRUM OR TYPE II BARRICADES WITH STEADY BURN LIGHTS
- ⑥ TEMPORARY PAVEMENT MARKINGS (SEE PLANS FOR DETAILS AND PAY ITEM)
- ⑦ TEMPORARY PAVEMENT
- ⑧ TEMPORARY CONCRETE BARRIER (SEE PLANS FOR PAY ITEM)
- ⑨ PROPOSED SUBGRADE
- ⑩ PROPOSED EMBANKMENT
- ⑪ VERTICAL PANELS
- ↑ TRAFFIC FLOW ARROW
- VAR. - INDICATES THAT THIS DIMENSION VARIES IN THE VICINITY OF THE INDICATED TYPICAL SECTION

NOTE: STATION LIMITS SHOWN AS APPROXIMATE INFORMATION ONLY.

REVISIONS	
NAME	DATE

ILLINOIS DEPARTMENT OF TRANSPORTATION  
I-80/94/US 6  
KINGERY-BORMAN EXPRESSWAY  
BURNHAM ROAD TO US 41  
**MAINTENANCE OF TRAFFIC  
TYPICAL SECTIONS**  
I-80 /94 /US-6

SCALE NTS  
DATE 07/05

DRAWN BY ACE/CAD  
CHECKED BY TAE

**AMERICAN**  
CONSULTING ENGINEERS

... \SHP\15\11850318\_05\12\2005\_10-32-05.dwg