

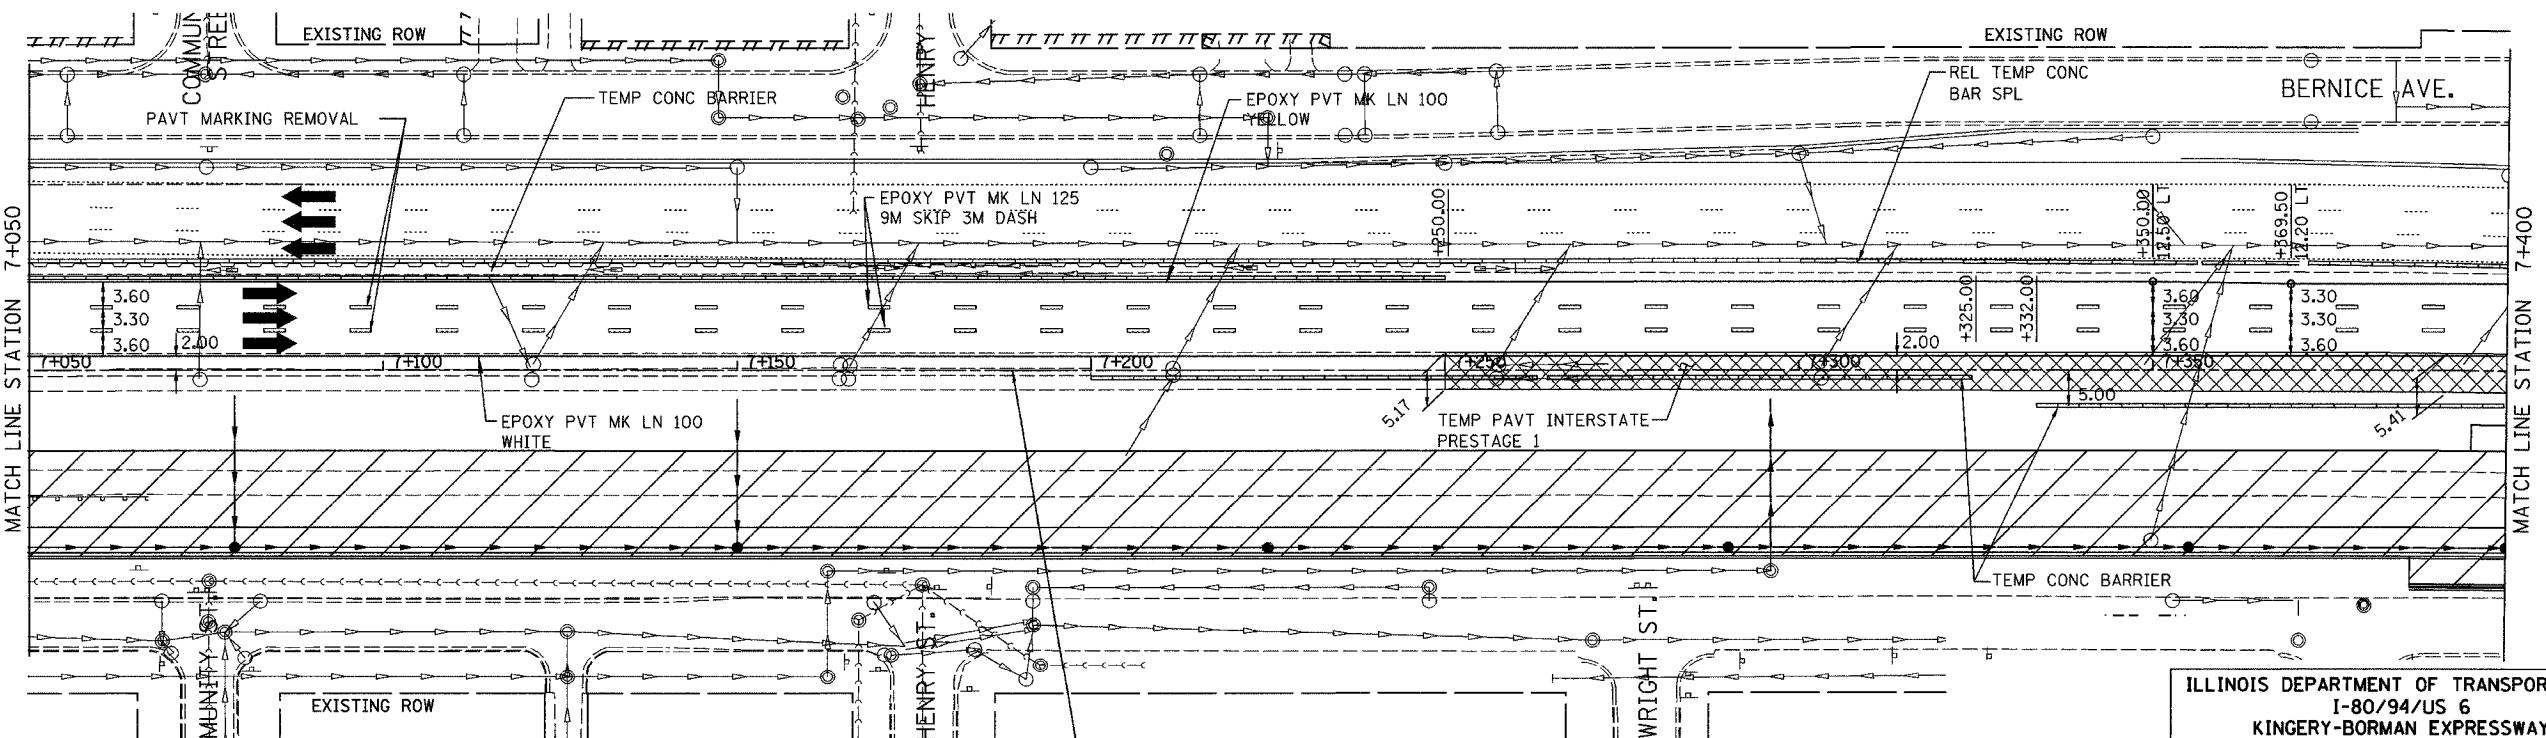


F.A.I. RTE.	SECTION	COUNTY	TOTAL SHEETS	SHEET NO.
80/94	2626.2-R-2	COOK/LAKE	1207	194
STA.	TO STA.			
FED. ROAD DIST. NO.	ILLINOIS FED. AID PROJECT			
CONTRACT NO. 62114	INDOT DES. NO. 0100987			

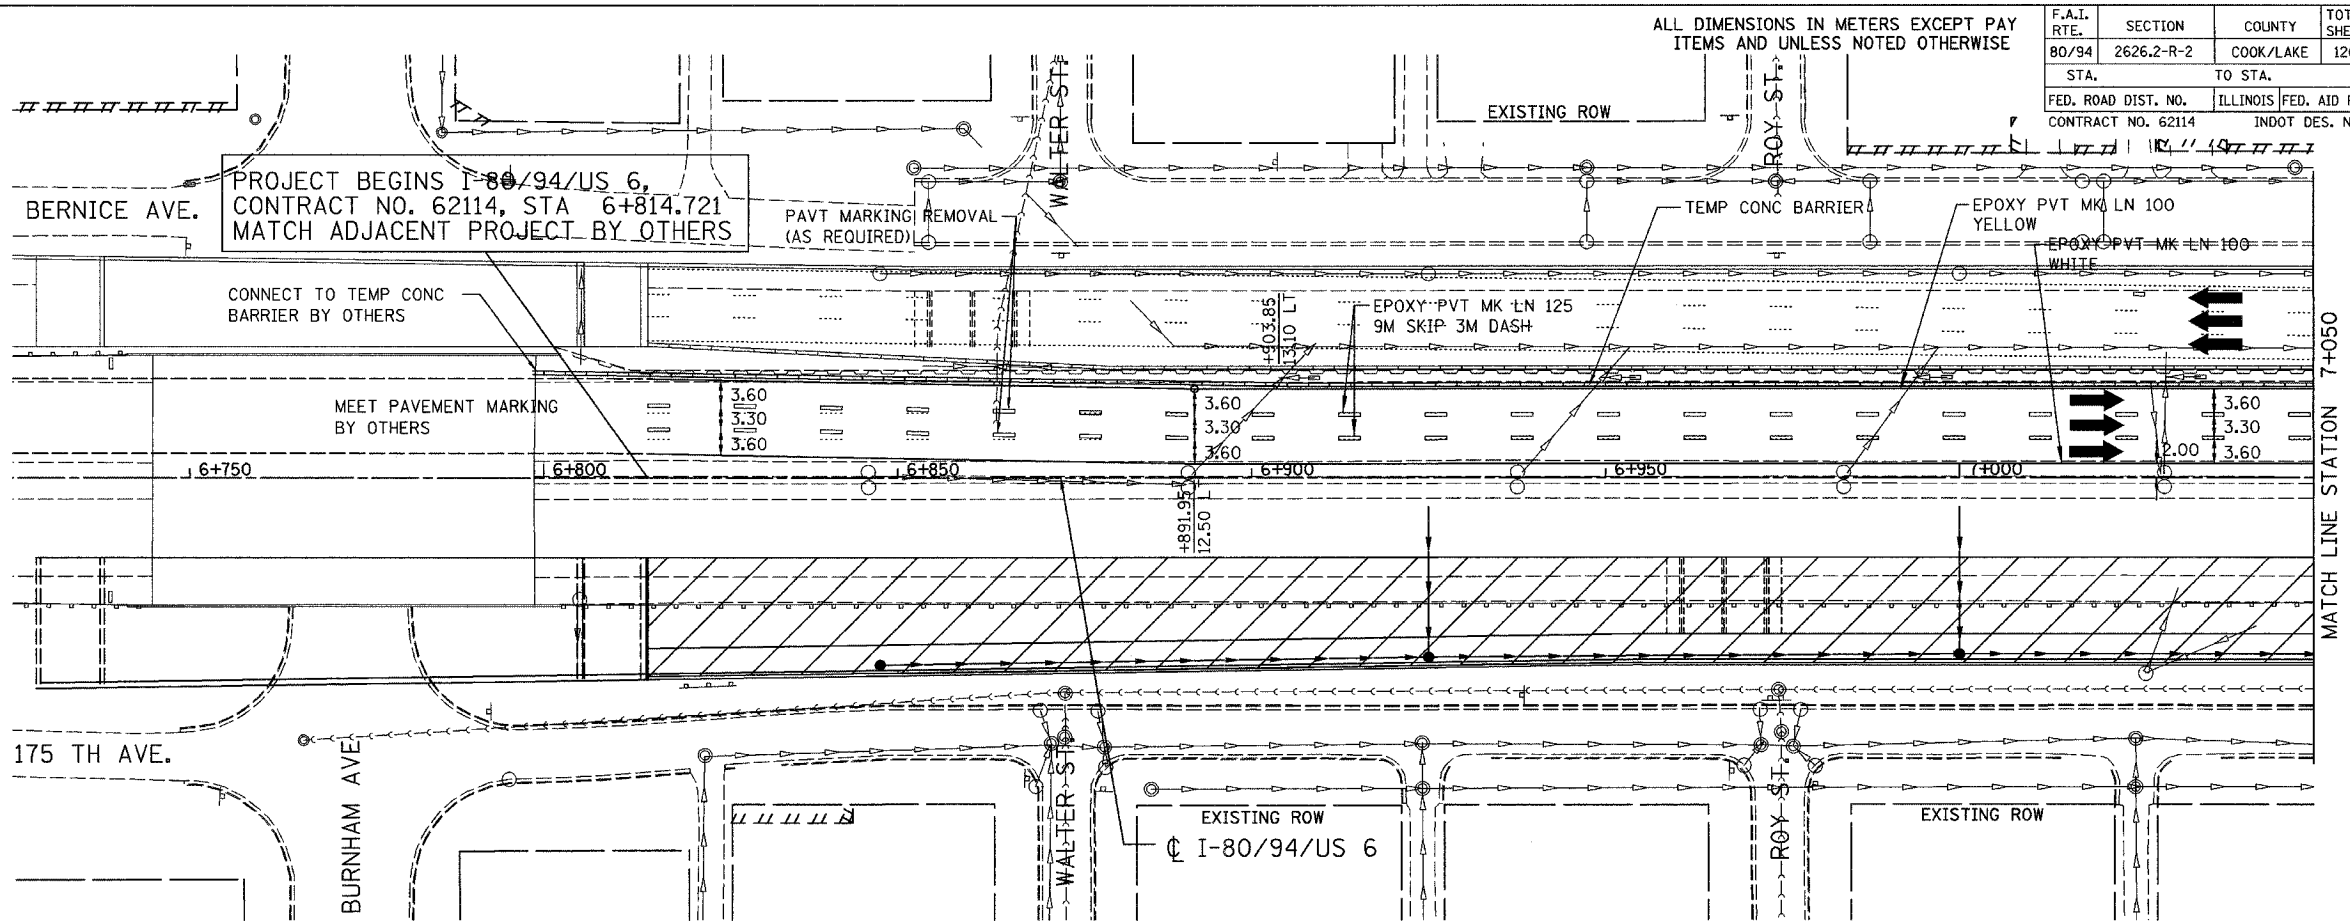

- NOTES:
- SEE MOT TYPICAL SECTIONS FOR LOCATION AND LIMITS OF APPLICATION.
 - EXTEND PROPOSED S.S. LATERALS AS FAR AS POSSIBLE TO CONNECT IN SUCCEEDING STAGES.
 - SEE LAYOUT TABLES FOR OFFSETS TO MOT LANE ASSIGNMENTS.

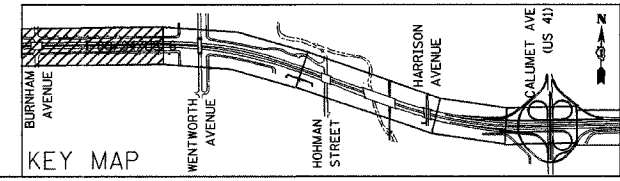

REVISIONS	
NAME	DATE

ILLINOIS DEPARTMENT OF TRANSPORTATION
 I-80/94/US 6
 KINGERY-BORMAN EXPRESSWAY
 BURNHAM ROAD TO US 41
MAINTENANCE OF TRAFFIC
STAGE 1
 STA. 6 + 814.721 TO STA. 7 + 400
 SCALE 1:500 DRAWN BY ACE/CAD
 DATE 07/05 CHECKED BY TAE