
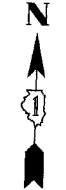


ALL DIMENSIONS IN METERS EXCEPT PAY ITEMS AND UNLESS NOTED OTHERWISE

F.A.I. RTE.	SECTION	COUNTY	TOTAL SHEETS	SHEET NO.
80/94	2626.2-R-2	COOK/LAKE	1207	201
STA.		TO STA.		
FED. ROAD DIST. NO.	ILLINOIS	FED. AID PROJECT		
CONTRACT NO. 62114		INDOT DES. NO. 0100987		

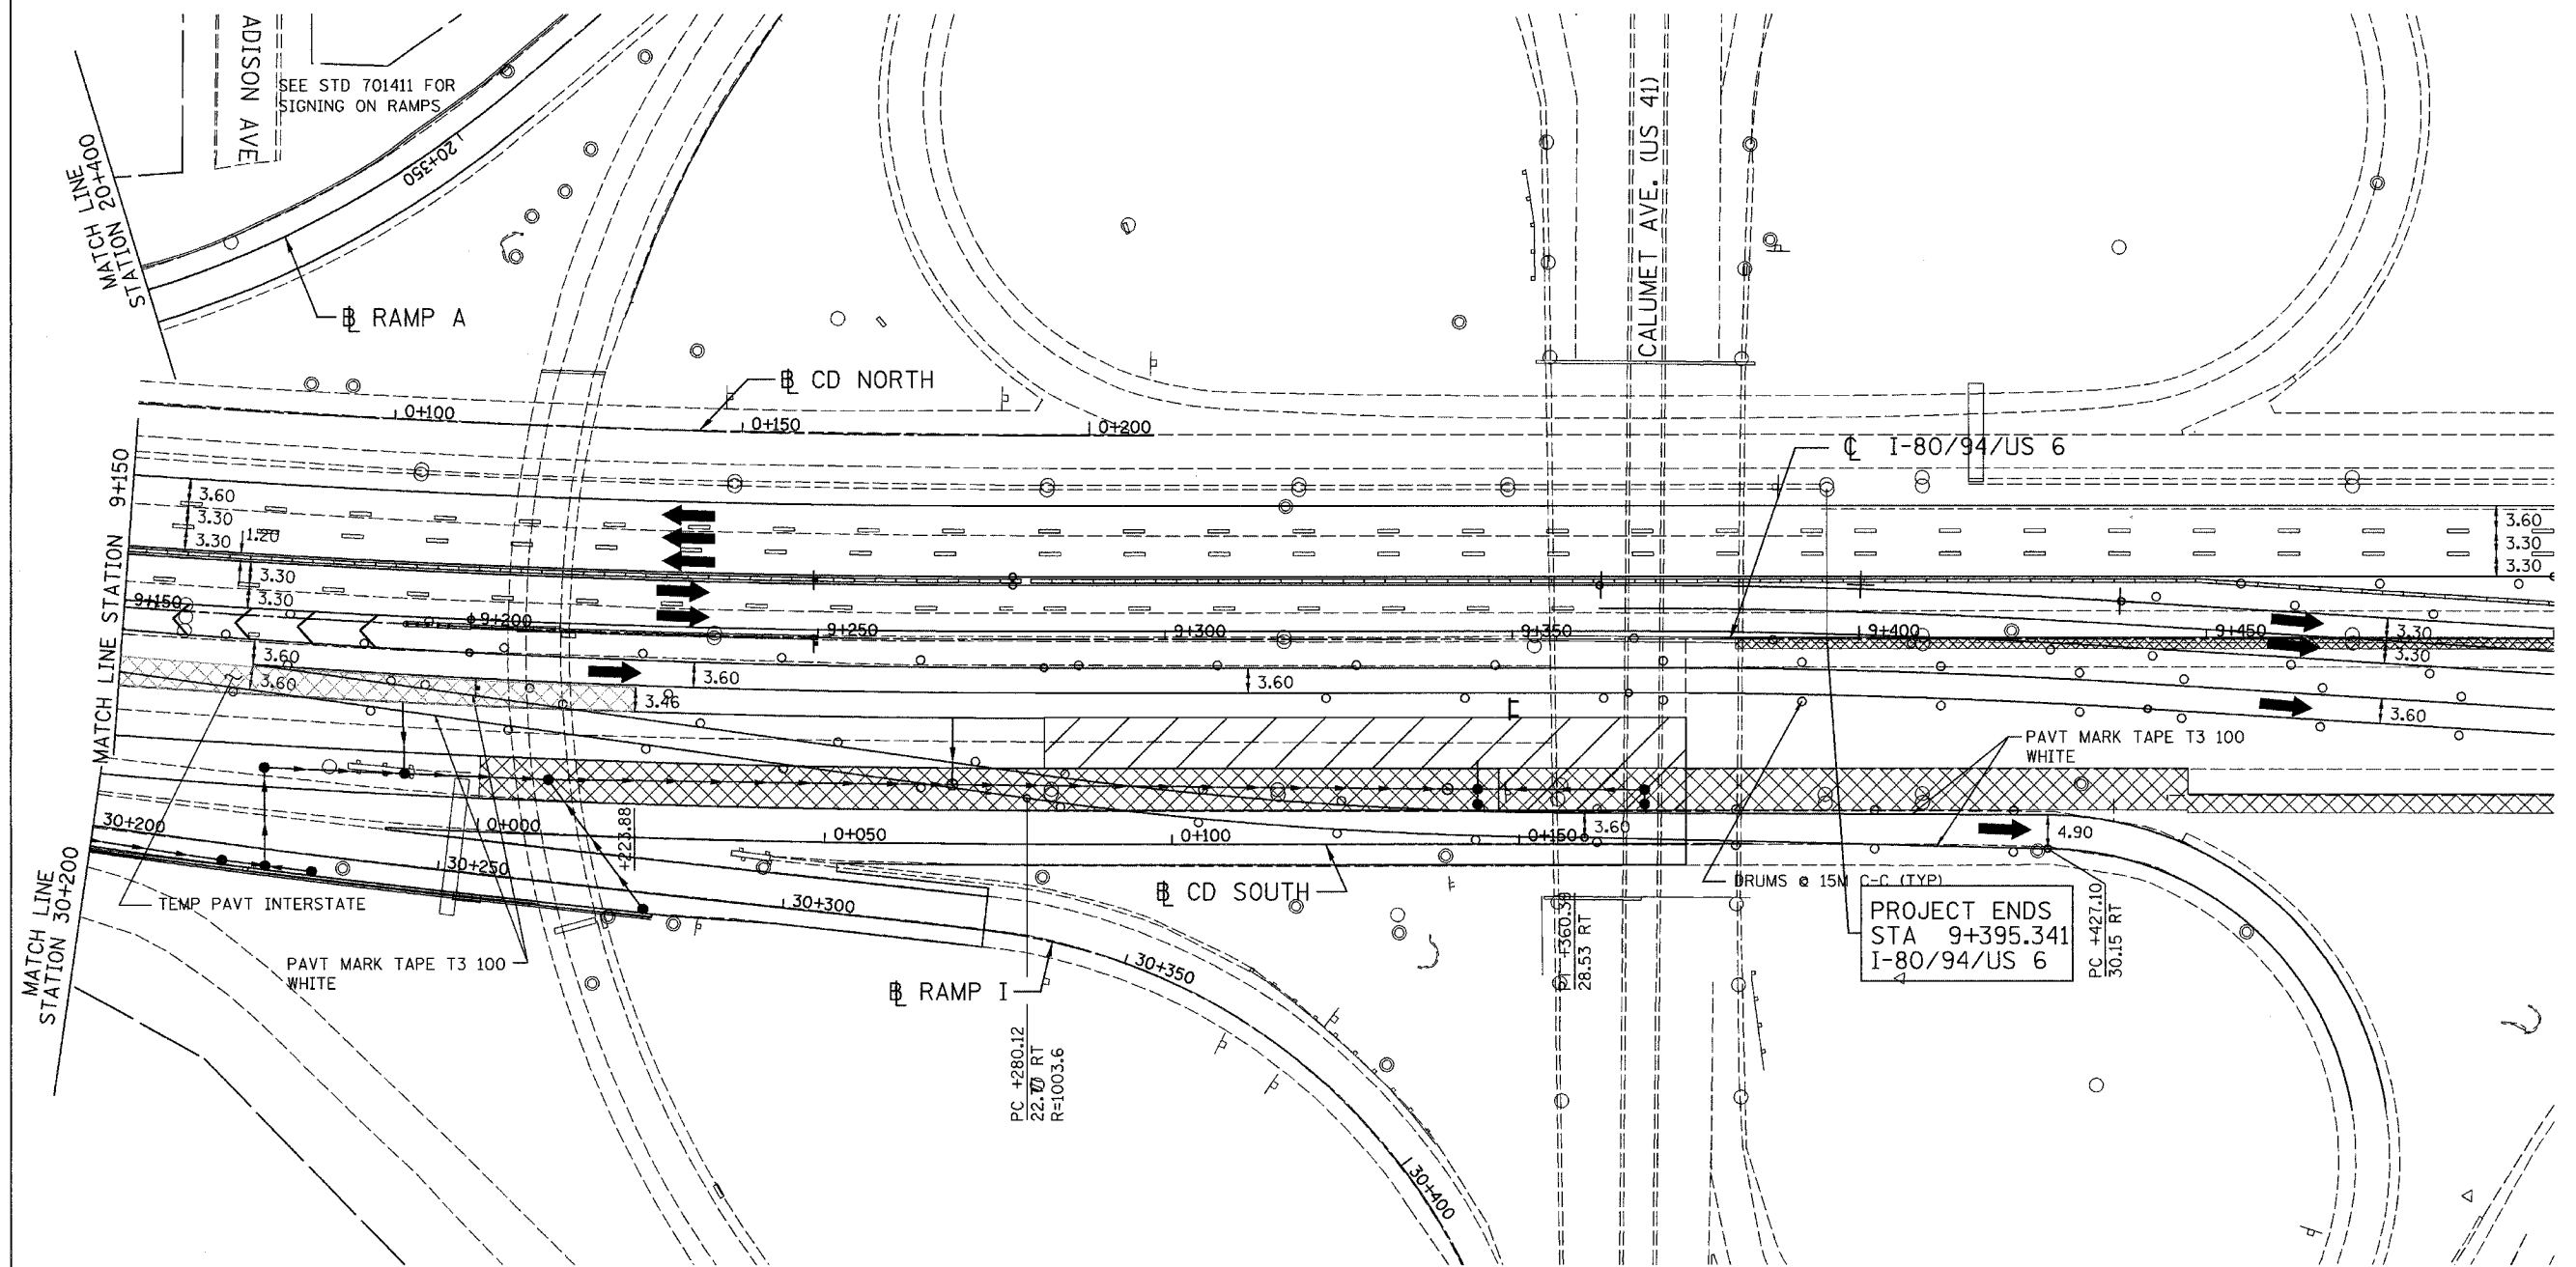


PROJECT ENDS
STA 9+395.341
I-80/94/US 6

ILLINOIS DEPARTMENT OF TRANSPORTATION
I-80/94/US 6
KINGERY-BORMAN EXPRESSWAY
BURNHAM ROAD TO US 41
**MAINTENANCE OF TRAFFIC
STAGE 1A**
STA. 9+150 TO STA. 9+500
SCALE 1:500
DATE 07/05

REVISIONS	
NAME	DATE

DRAWN BY ACE/CAD
CHECKED BY TAE

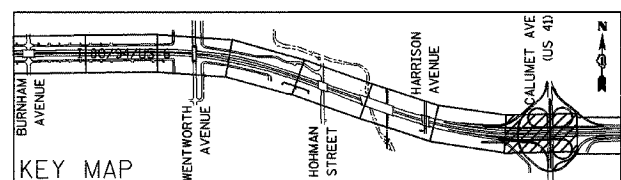

I:\projects\11002005\11-07-05_04