

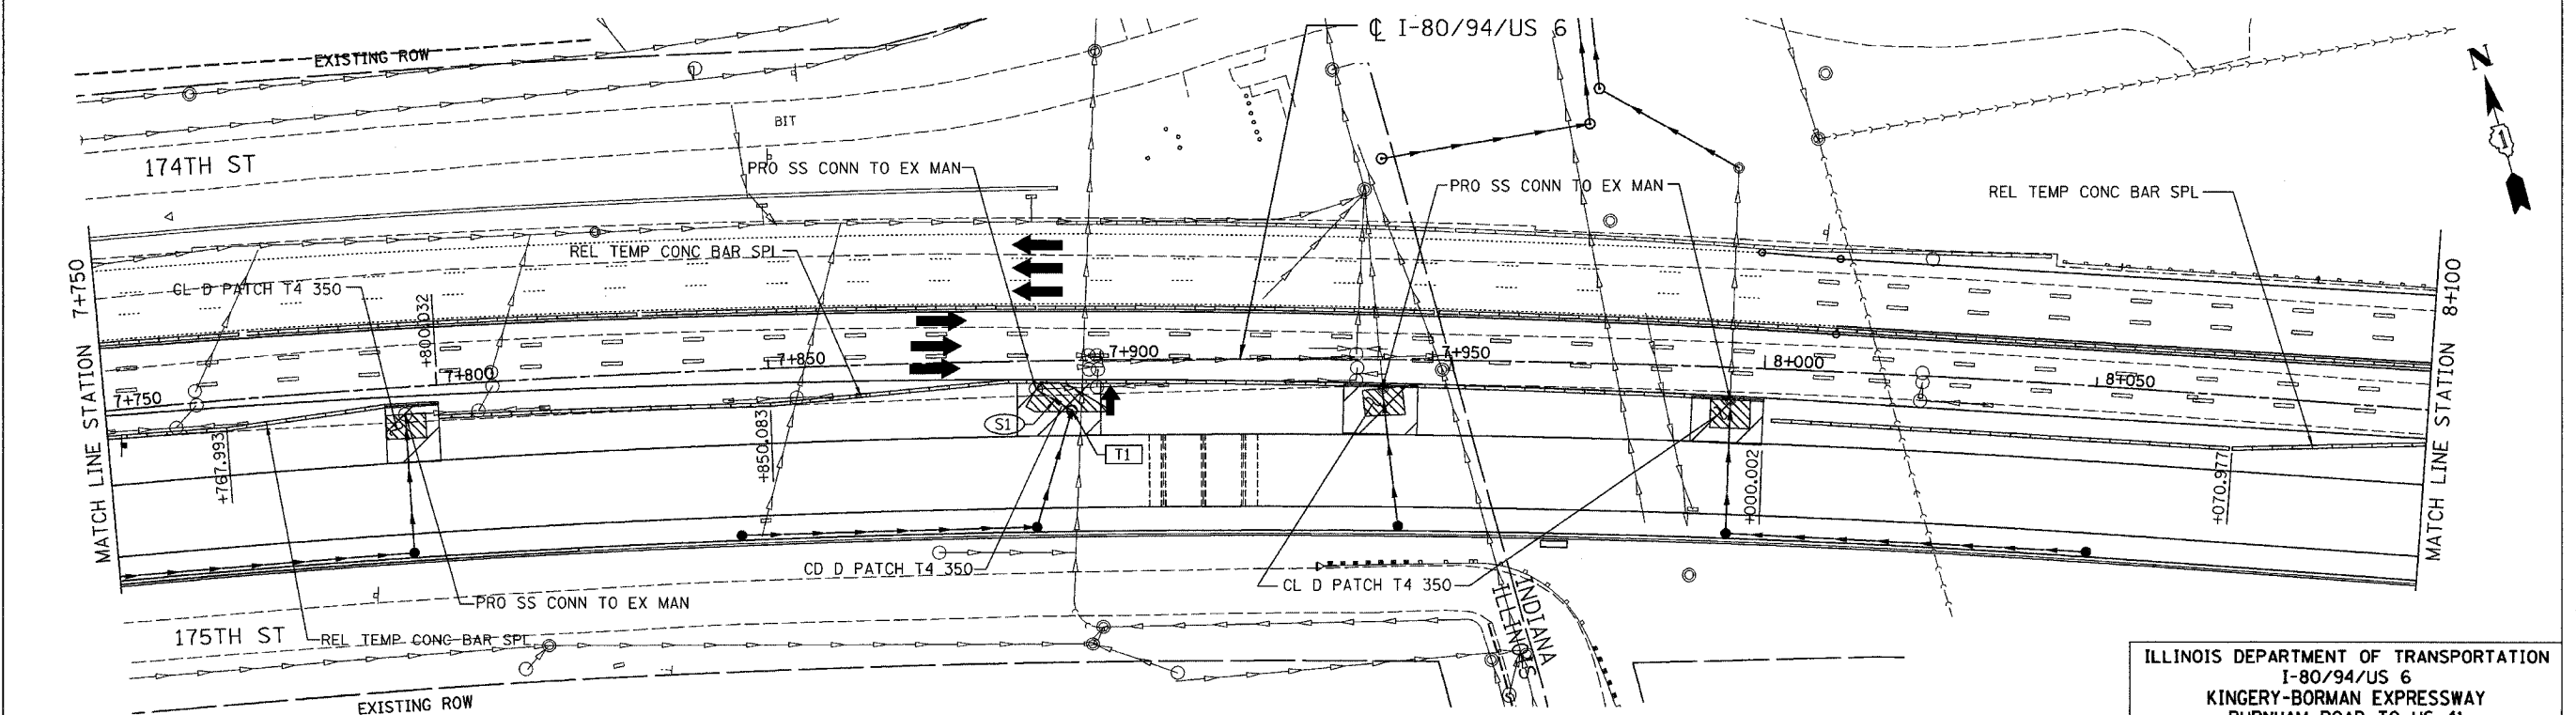


ALL DIMENSIONS IN METERS EXCEPT PAY ITEMS AND UNLESS NOTED OTHERWISE

F.A.I. RTE.	SECTION	COUNTY	TOTAL SHEETS	SHEET NO.
80/94	2626.2-R-2	COOK/LAKE	1207	203
STA.	TO STA.			
FED. ROAD DIST. NO.	ILLINOIS FED. AID PROJECT			
CONTRACT NO. 62114	INDOT DES. NO. 0100987			

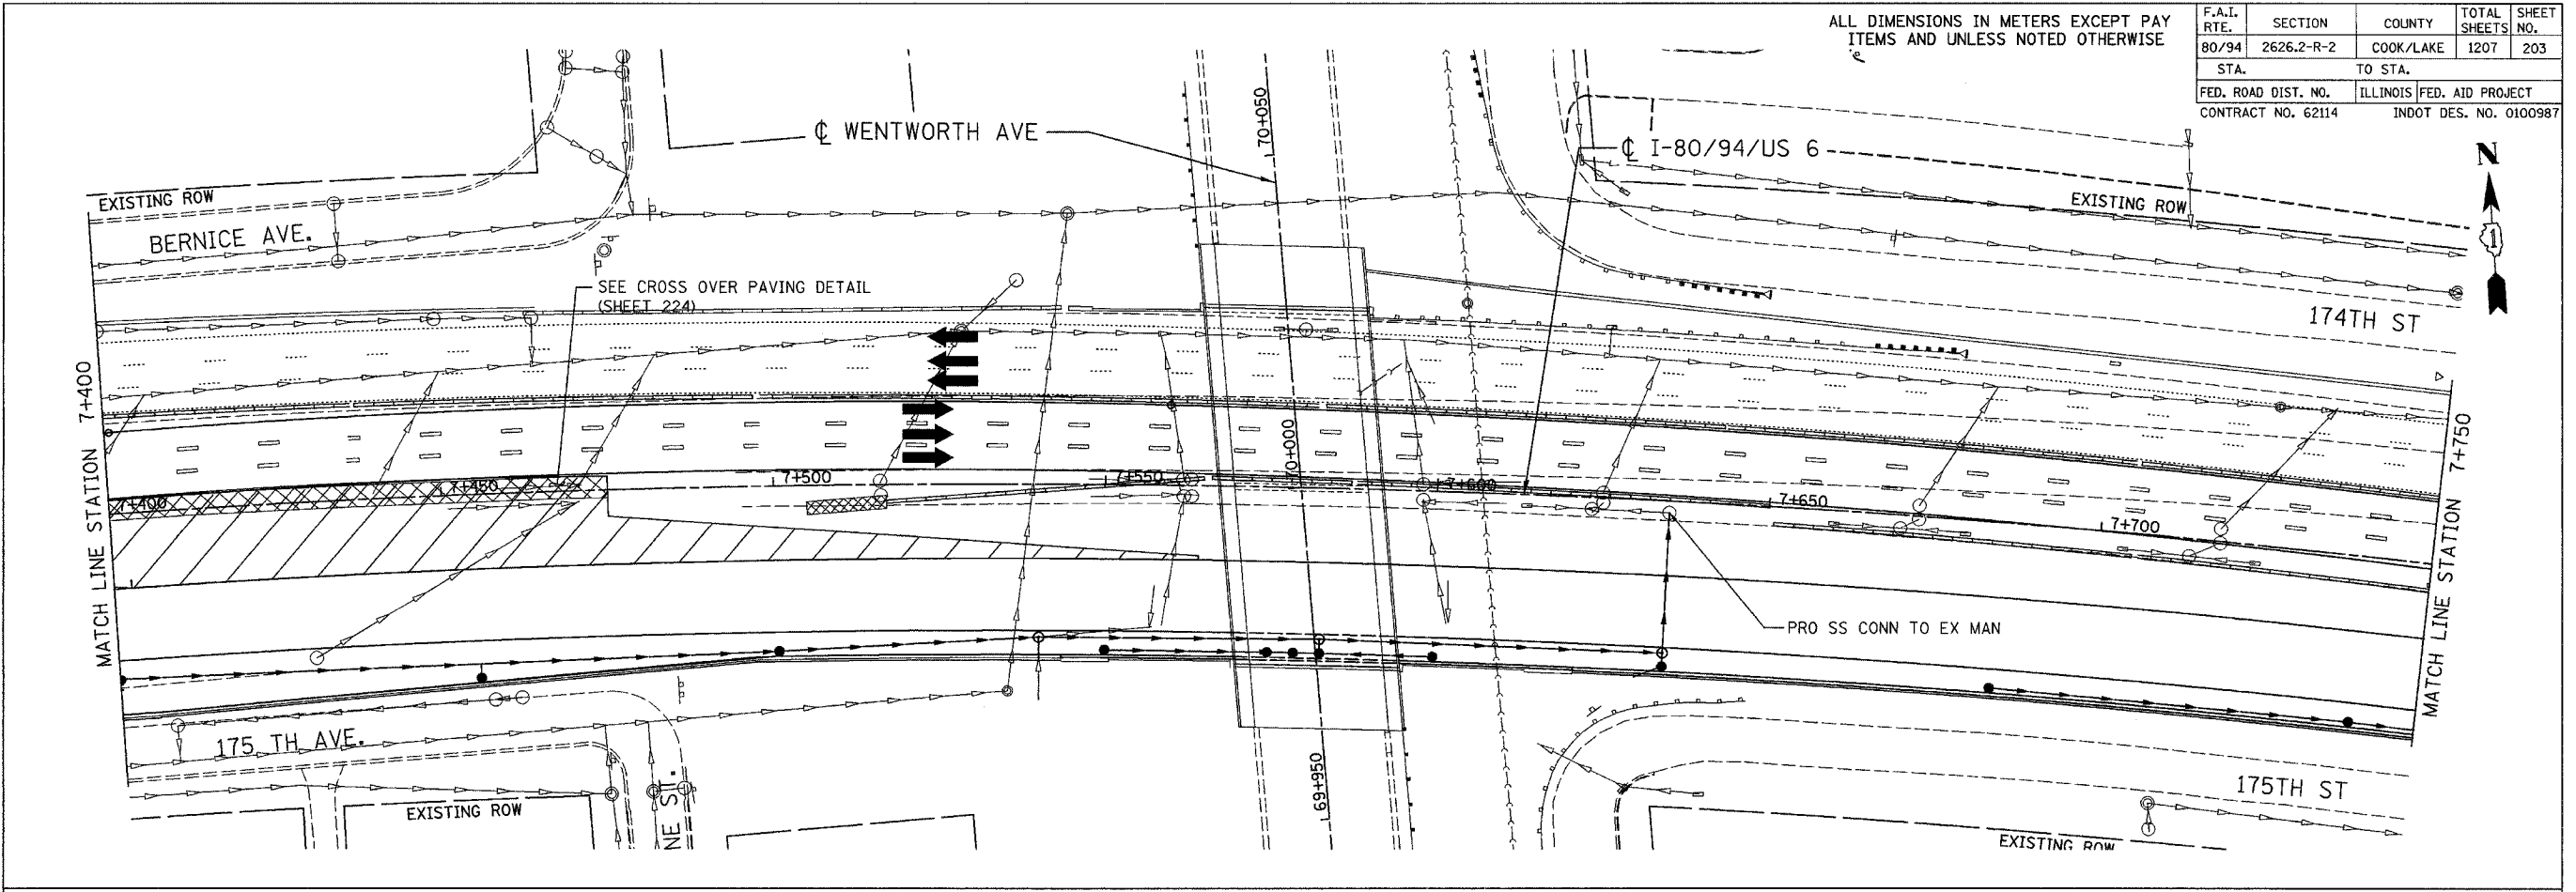

ID	PAY ITEM	STA	OFF	ELEV	N INV	S INV	E INV	W INV
T1	MAN A 1.2D T1F CL	7+895.60	7.53	182.724		181.000		181.000
ID	PAY ITEM	L	SLOPE	TBF				
S1	SS 2 RCP CL 3 300	6.25	0.00	6.5				

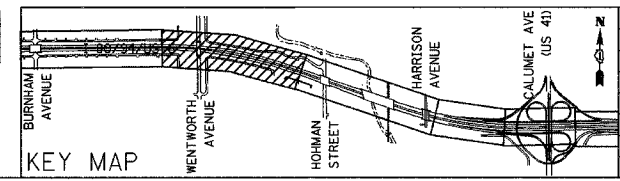

REVISIONS	
NAME	DATE

ILLINOIS DEPARTMENT OF TRANSPORTATION
 I-80/94/US 6
 KINGERY-BORMAN EXPRESSWAY
 BURNHAM ROAD TO US 41
MAINTENANCE OF TRAFFIC
PRE-STAGE 2
STA. 7+400 TO STA. 8+100
 SCALE 1:500 DRAWN BY ACE/CAD
 DATE 07/05 CHECKED BY TAE