
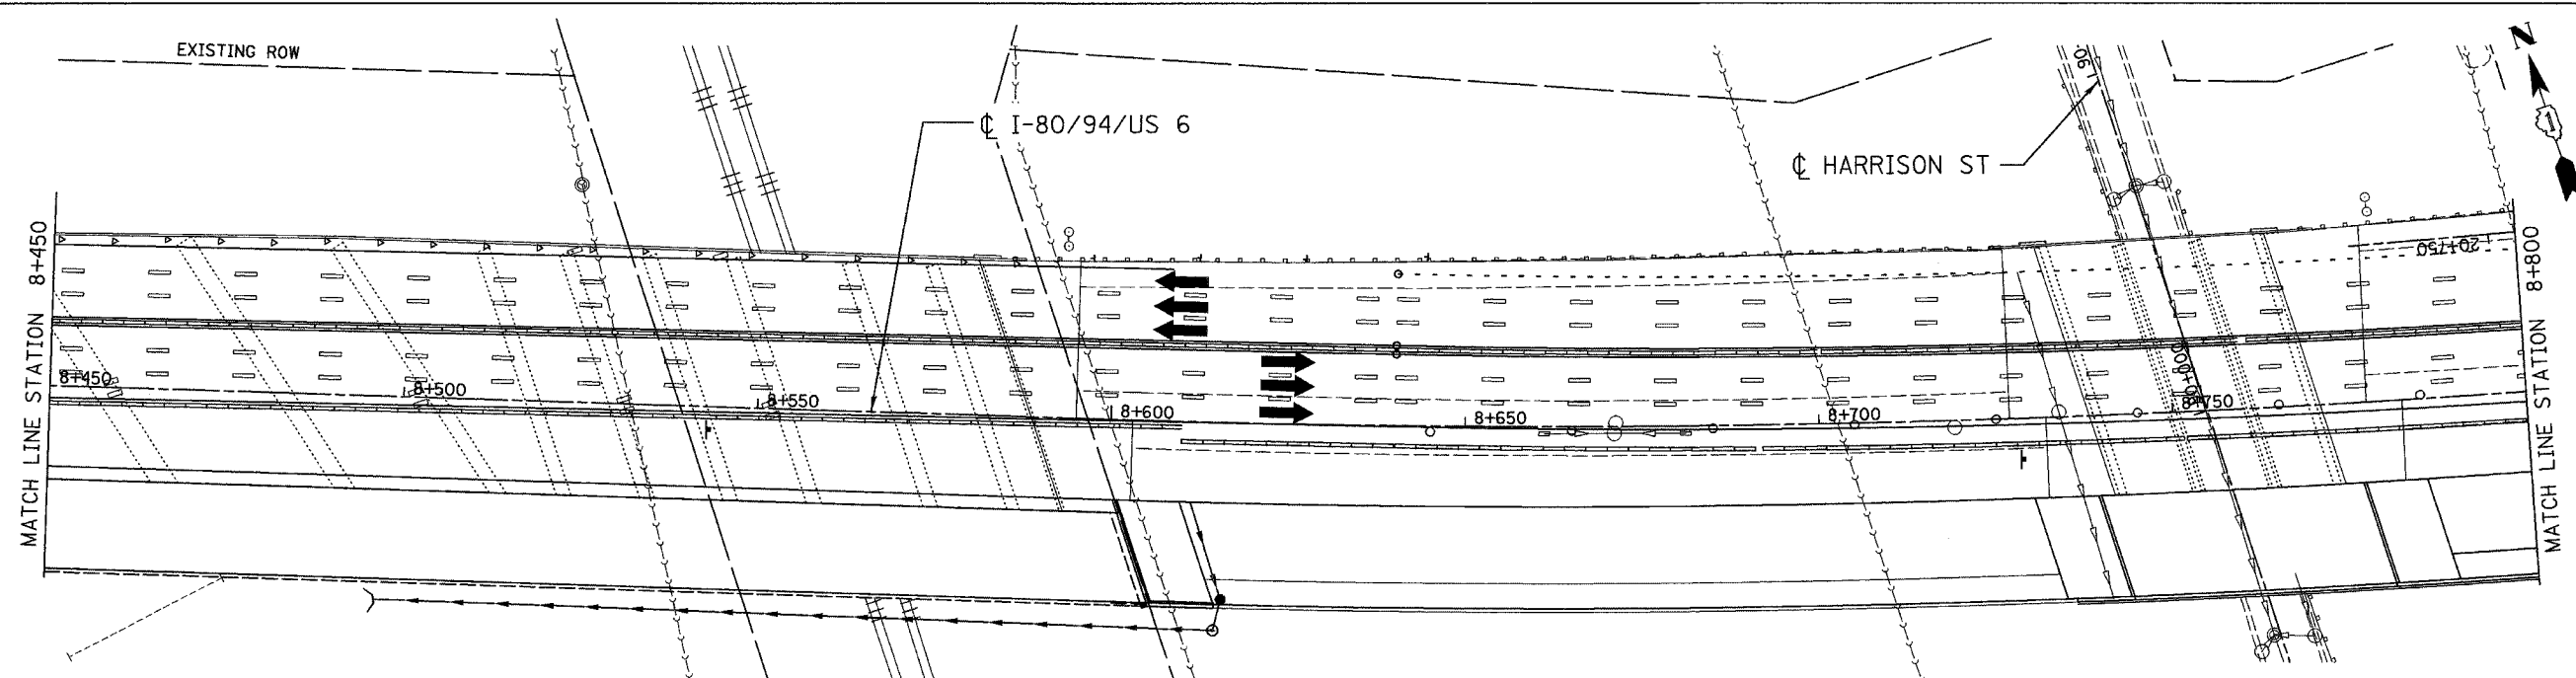


ALL DIMENSIONS IN METERS EXCEPT PAY ITEMS AND UNLESS NOTED OTHERWISE


F.A.I. RTE.	SECTION	COUNTY	TOTAL SHEETS	SHEET NO.
80/94	2626.2-R-2	COOK/LAKE	1207	204
STA.	TO STA.			
FED. ROAD DIST. NO.	ILLINOIS FED. AID PROJECT			
CONTRACT NO. 62114	INDOT DES. NO. 0100987			

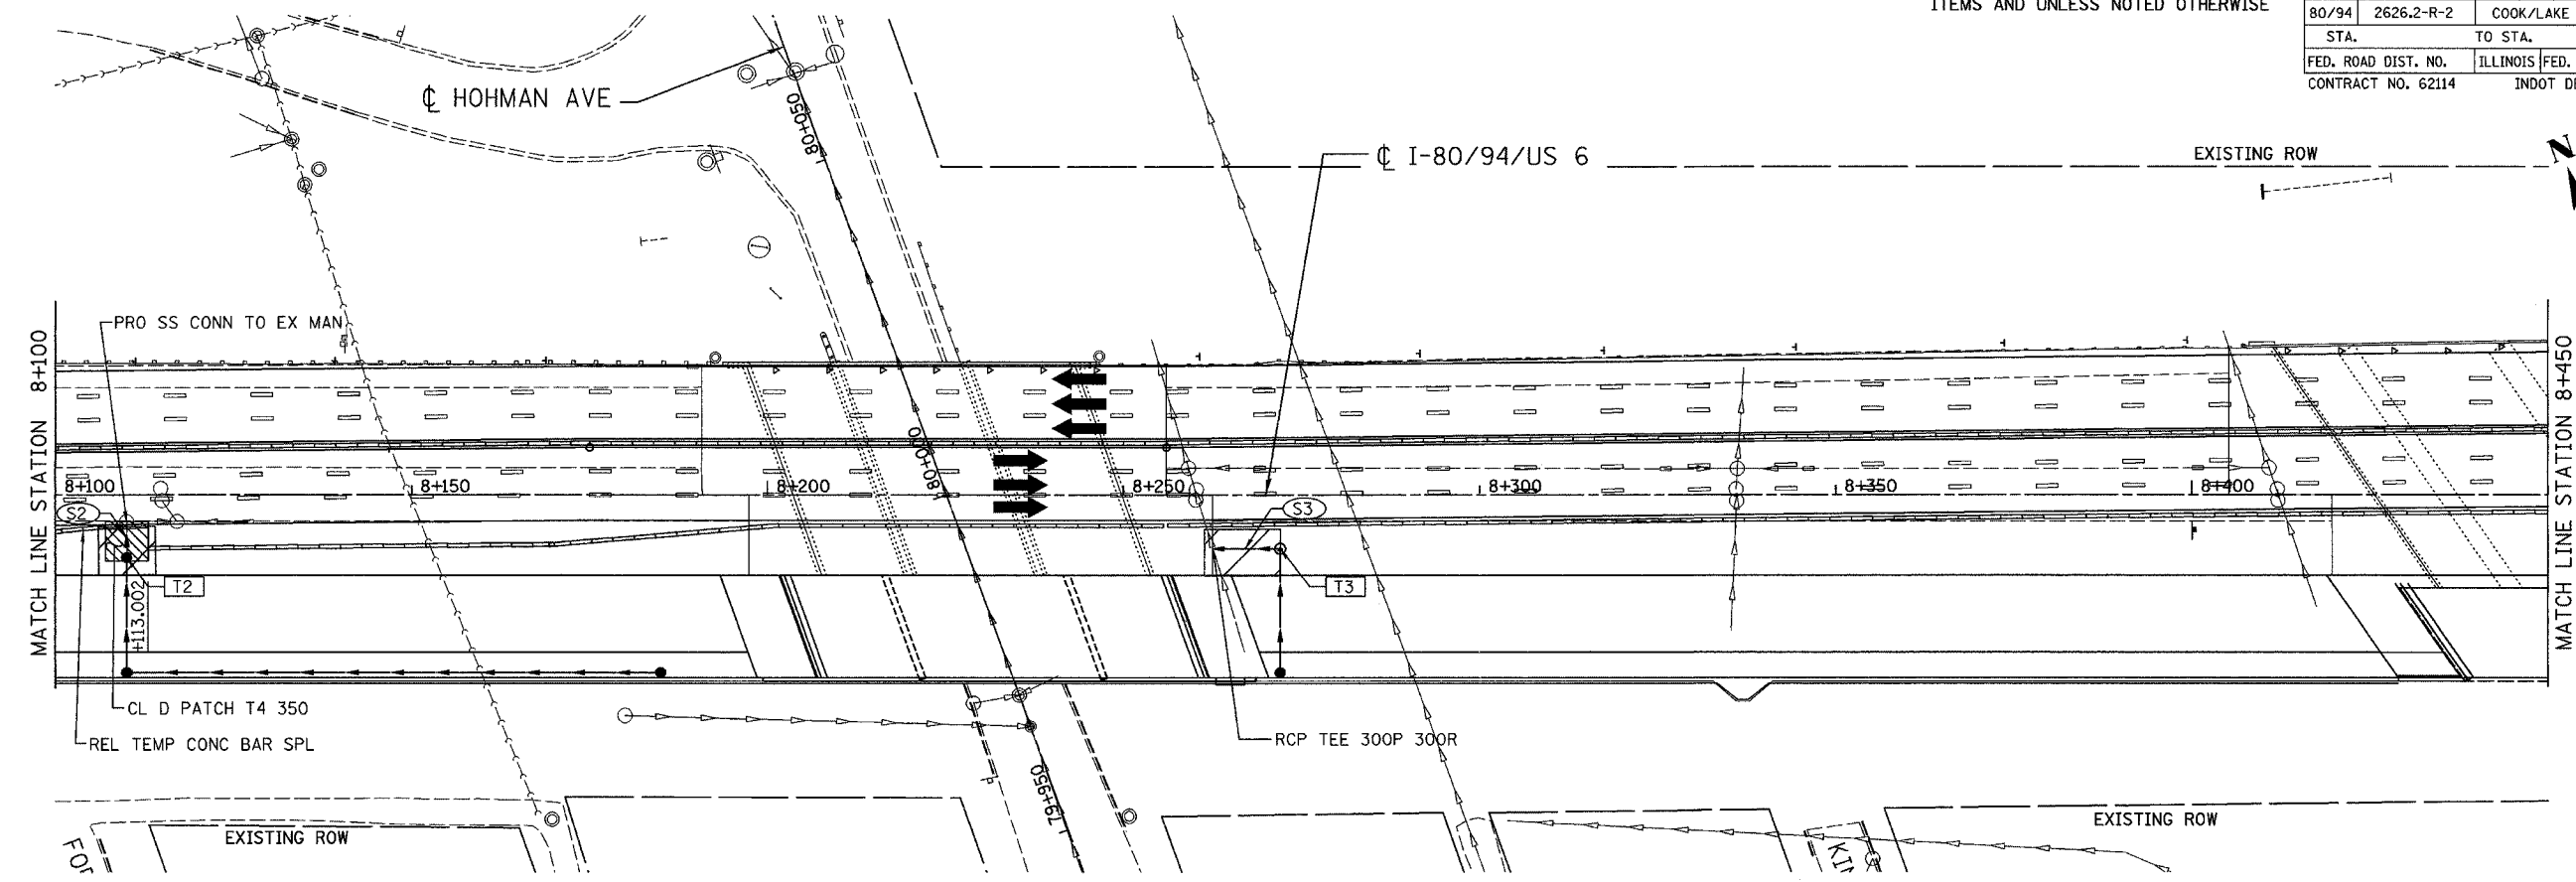

ID	PAY ITEM	STA	OFF	ELEV	N INV	S INV	E INV	W INV
T2	MAN A 1.2D T1F CL	8+110.00	8.78	184.464	183.050	183.900		
T3	MAN A 1.2D T1F CL	8+272.00	7.54	188.483		187.638		187.450

ID	PAY ITEM	L	SLOPE	TBF
S2	SS 1 RCP CL 4 300	5.00	1.00	3.1
S3	SS 1 RCP CL 4 300	9.00	0.56	3.7

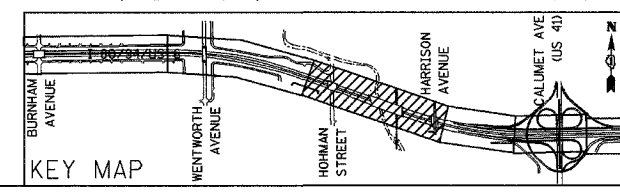

REVISIONS	
NAME	DATE

ILLINOIS DEPARTMENT OF TRANSPORTATION  
 I-80/94/US 6  
 KINGERY-BORMAN EXPRESSWAY  
 BURNHAM ROAD TO US 41  
**MAINTENANCE OF TRAFFIC  
 PRE-STAGE 2**  
**STA. 8+100 TO STA. 8+800**  
 SCALE 1:500 DRAWN BY ACE/CAD  
 DATE 07/05 CHECKED BY TAE