



ALL DIMENSIONS IN METERS EXCEPT PAVT MARK TAPE T3 100 YELLOW AND UNLESS NOTED OTHERWISE


F.A.I. RTE.	SECTION	COUNTY	TOTAL SHEETS	SHEET NO.
80/94	2626.2-R-2	COOK/LAKE	1207	209
STA.	TO STA.			
FED. ROAD DIST. NO.	ILLINOIS		FED. AID PROJECT	
CONTRACT NO. 62114		INDOT DES. NO. 0100987		

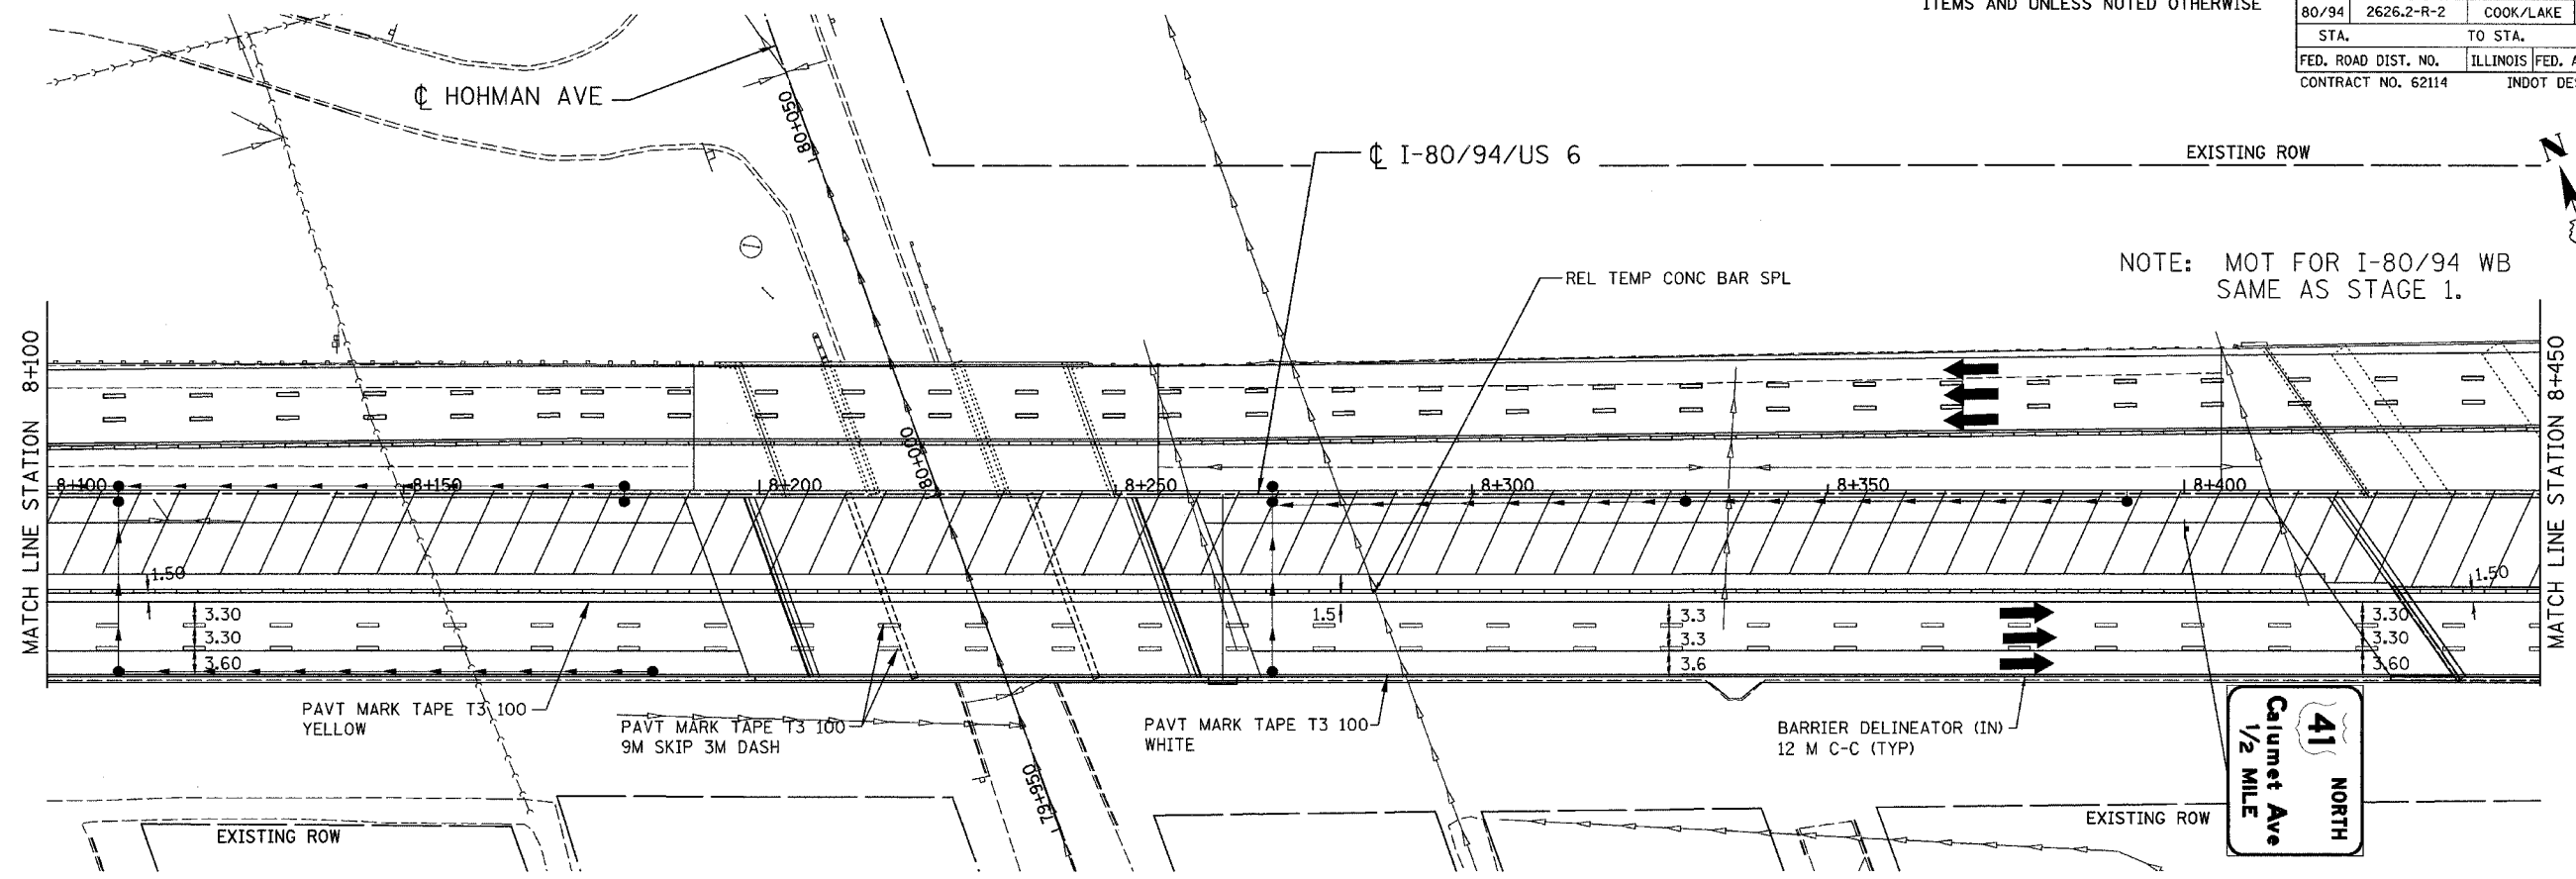

NOTE: MOT FOR I-80/94 WB SAME AS STAGE 1.

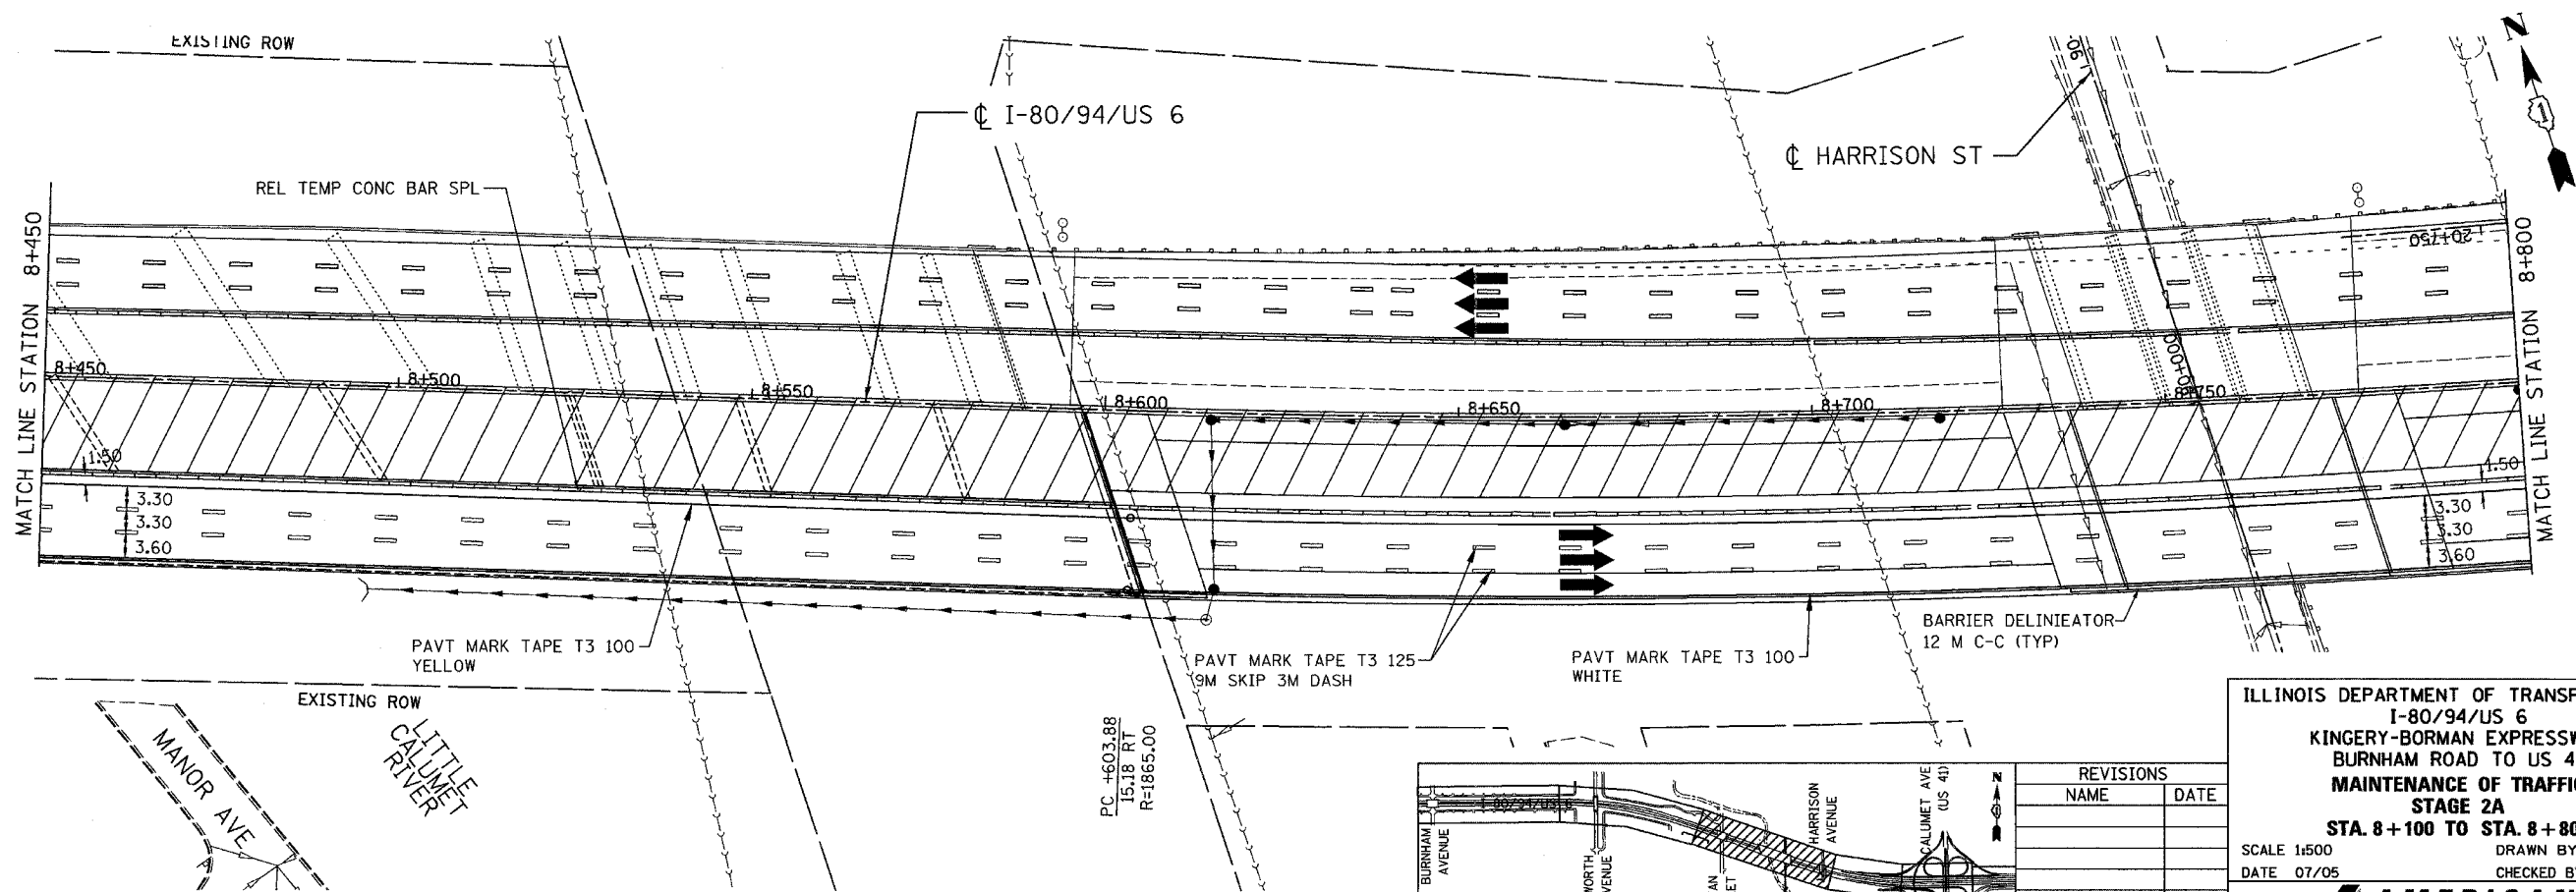

PC +603.88
LS 18 FT
R=1865.00

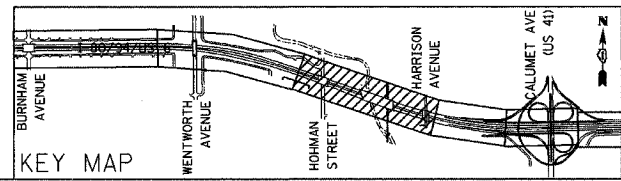

REVISIONS	
NAME	DATE

ILLINOIS DEPARTMENT OF TRANSPORTATION
I-80/94/US 6
KINGERY-BORMAN EXPRESSWAY
BURHAM ROAD TO US 41
MAINTENANCE OF TRAFFIC
STAGE 2A
STA. 8+100 TO STA. 8+800

SCALE 1:500
DATE 07/05

DRAWN BY ACE/CAD
CHECKED BY TAE

AMERICAN
CONSULTING ENGINEERS