


ALL DIMENSIONS IN METERS EXCEPT PAVT
ITEMS AND UNLESS NOTED OTHERWISE


F.A.I. RTE.	SECTION	COUNTY	TOTAL SHEETS	SHEET NO.
80/94	2626.2-R-2	COOK/LAKE	1207	212
STA.	TO STA.			
FED. ROAD DIST. NO.	ILLINOIS FED. AID PROJECT			
CONTRACT NO. 62114	INDOT DES. NO. 0100987			

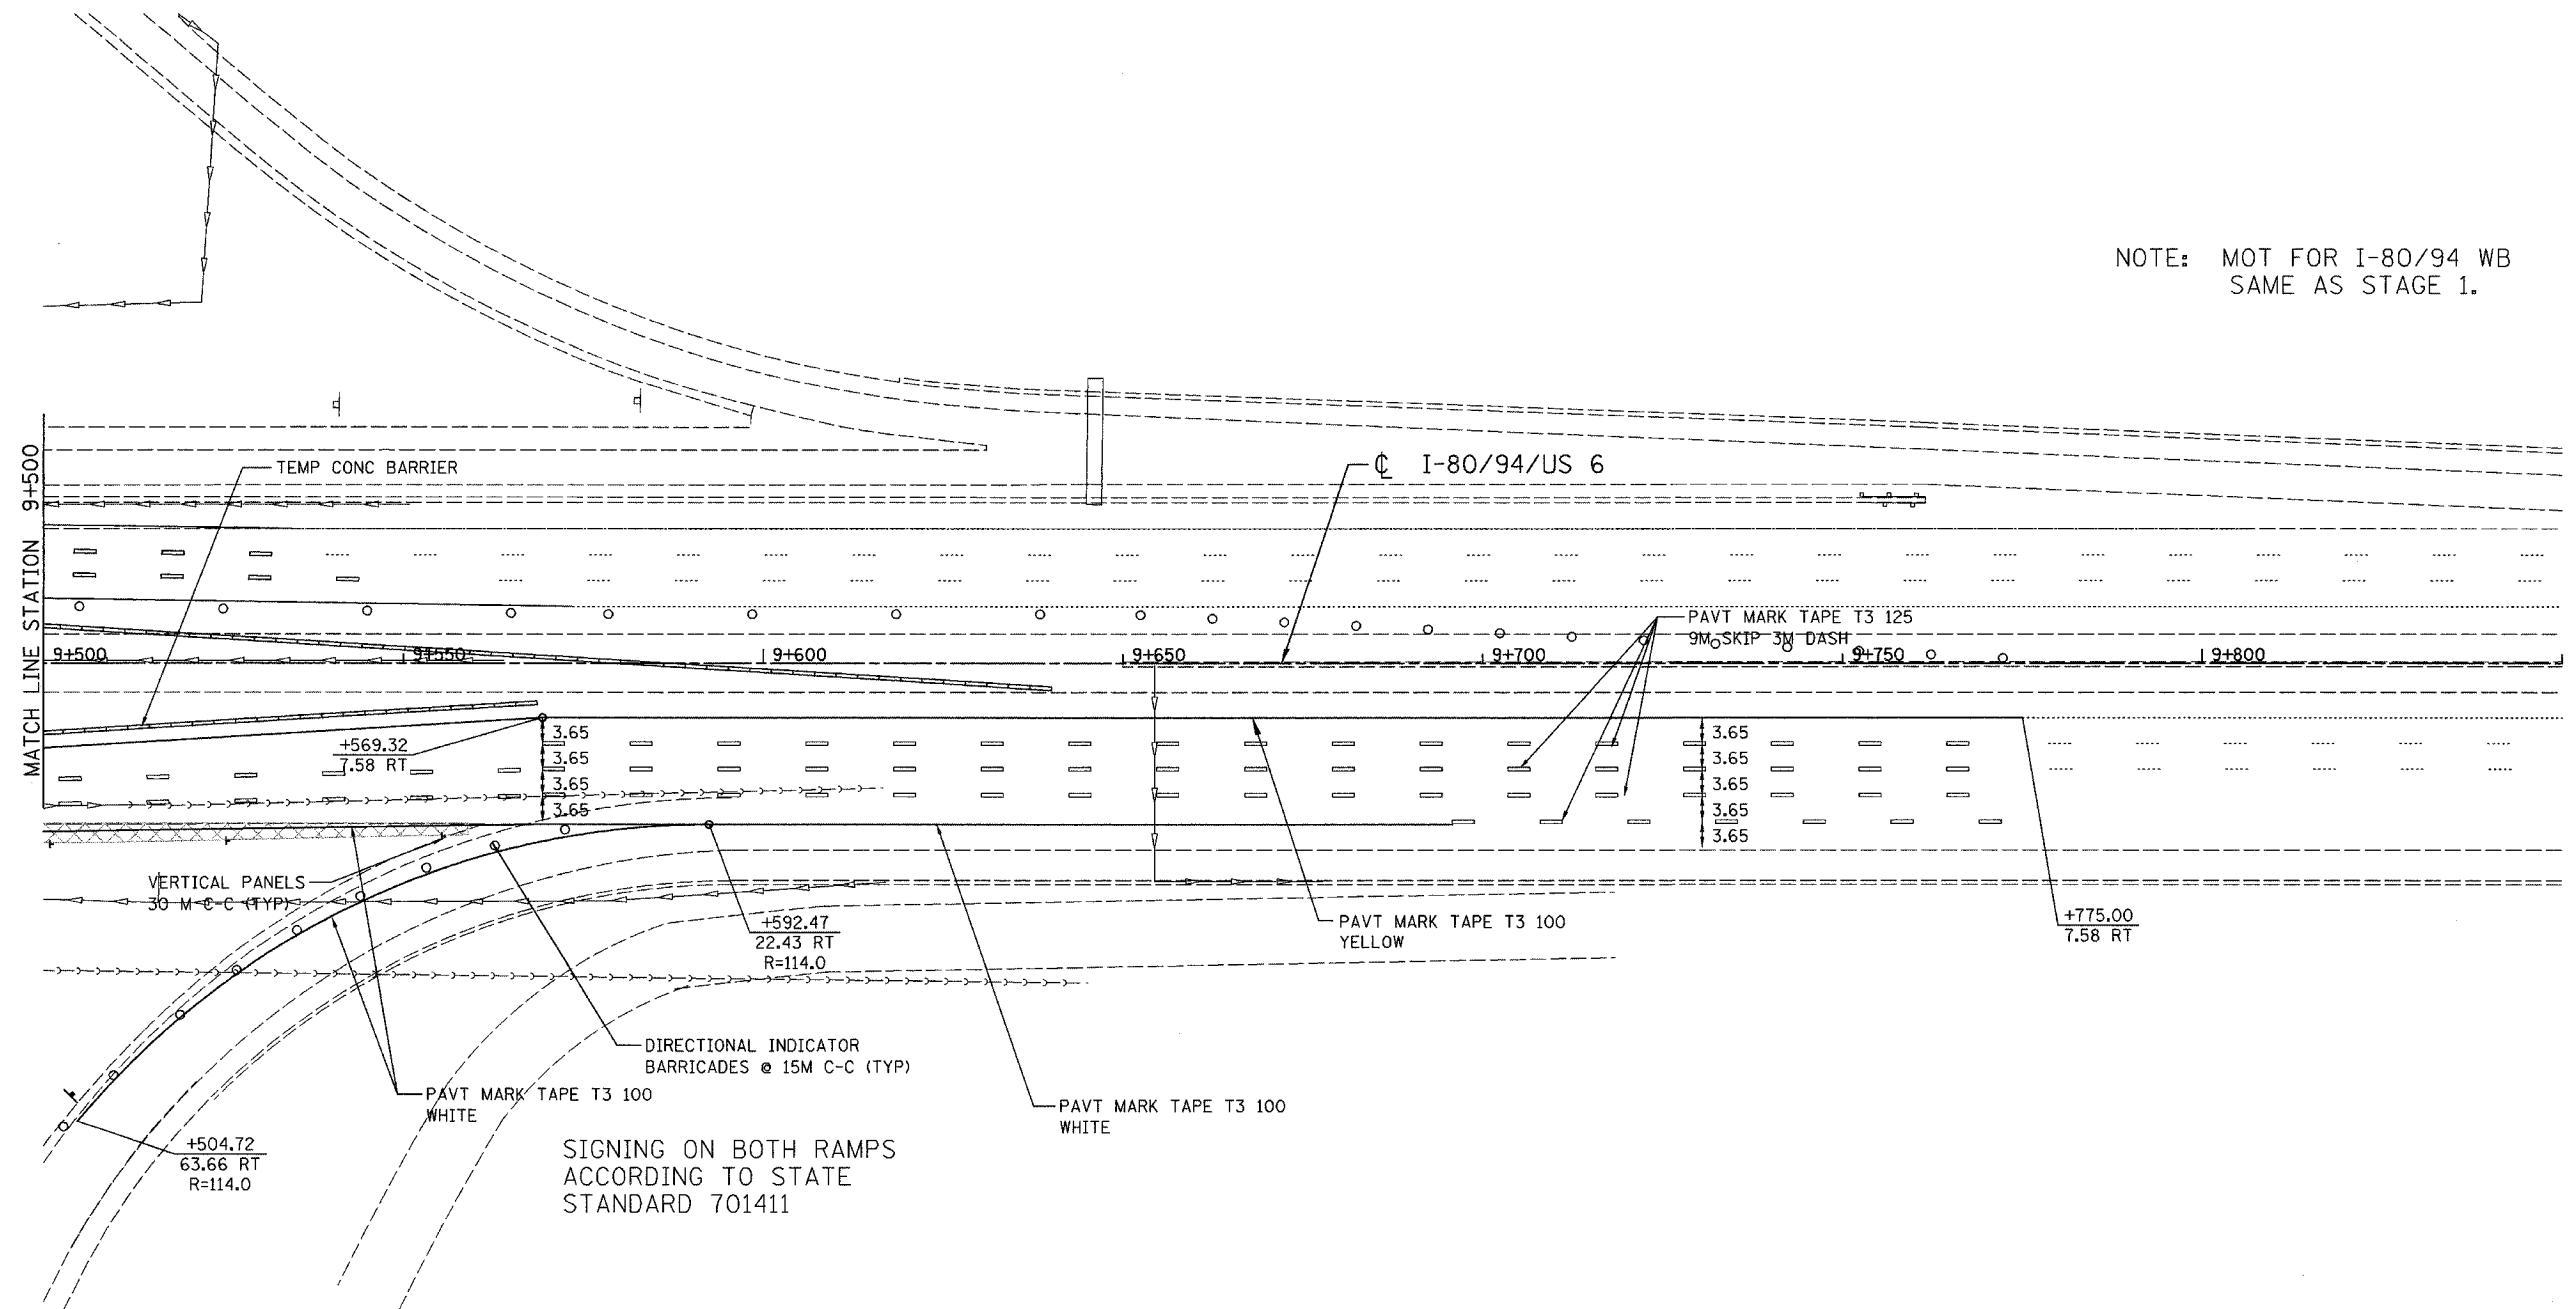

NOTE: MOT FOR I-80/94 WB
SAME AS STAGE 1.



SIGNING ON BOTH RAMPS
ACCORDING TO STATE
STANDARD 701411

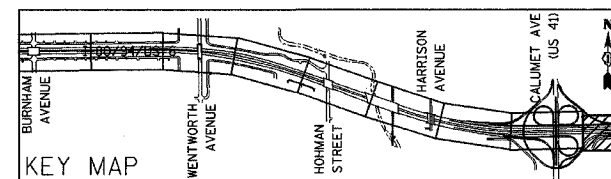

REVISIONS	
NAME	DATE

ILLINOIS DEPARTMENT OF TRANSPORTATION
I-80/94/US 6
KINGERY-BORMAN EXPRESSWAY
BURNHAM ROAD TO US 41
**MAINTENANCE OF TRAFFIC
STAGE 2A**
STA. 9+500 TO STA. 9+850

SCALE 1:500
DATE 07/05

DRAWN BY ACE/CAD
CHECKED BY TAE