


F.A.I. RTE.	SECTION	COUNTY	TOTAL SHEETS	SHEET NO.
80/94	2626.2-R-2	COOK/LAKE	1207	311
STA.		TO STA.		
FED. ROAD DIST. NO.		ILLINOIS	FED. AID PROJECT	
CONTRACT NO. 62114		INDOT DES. NO. 0100987		

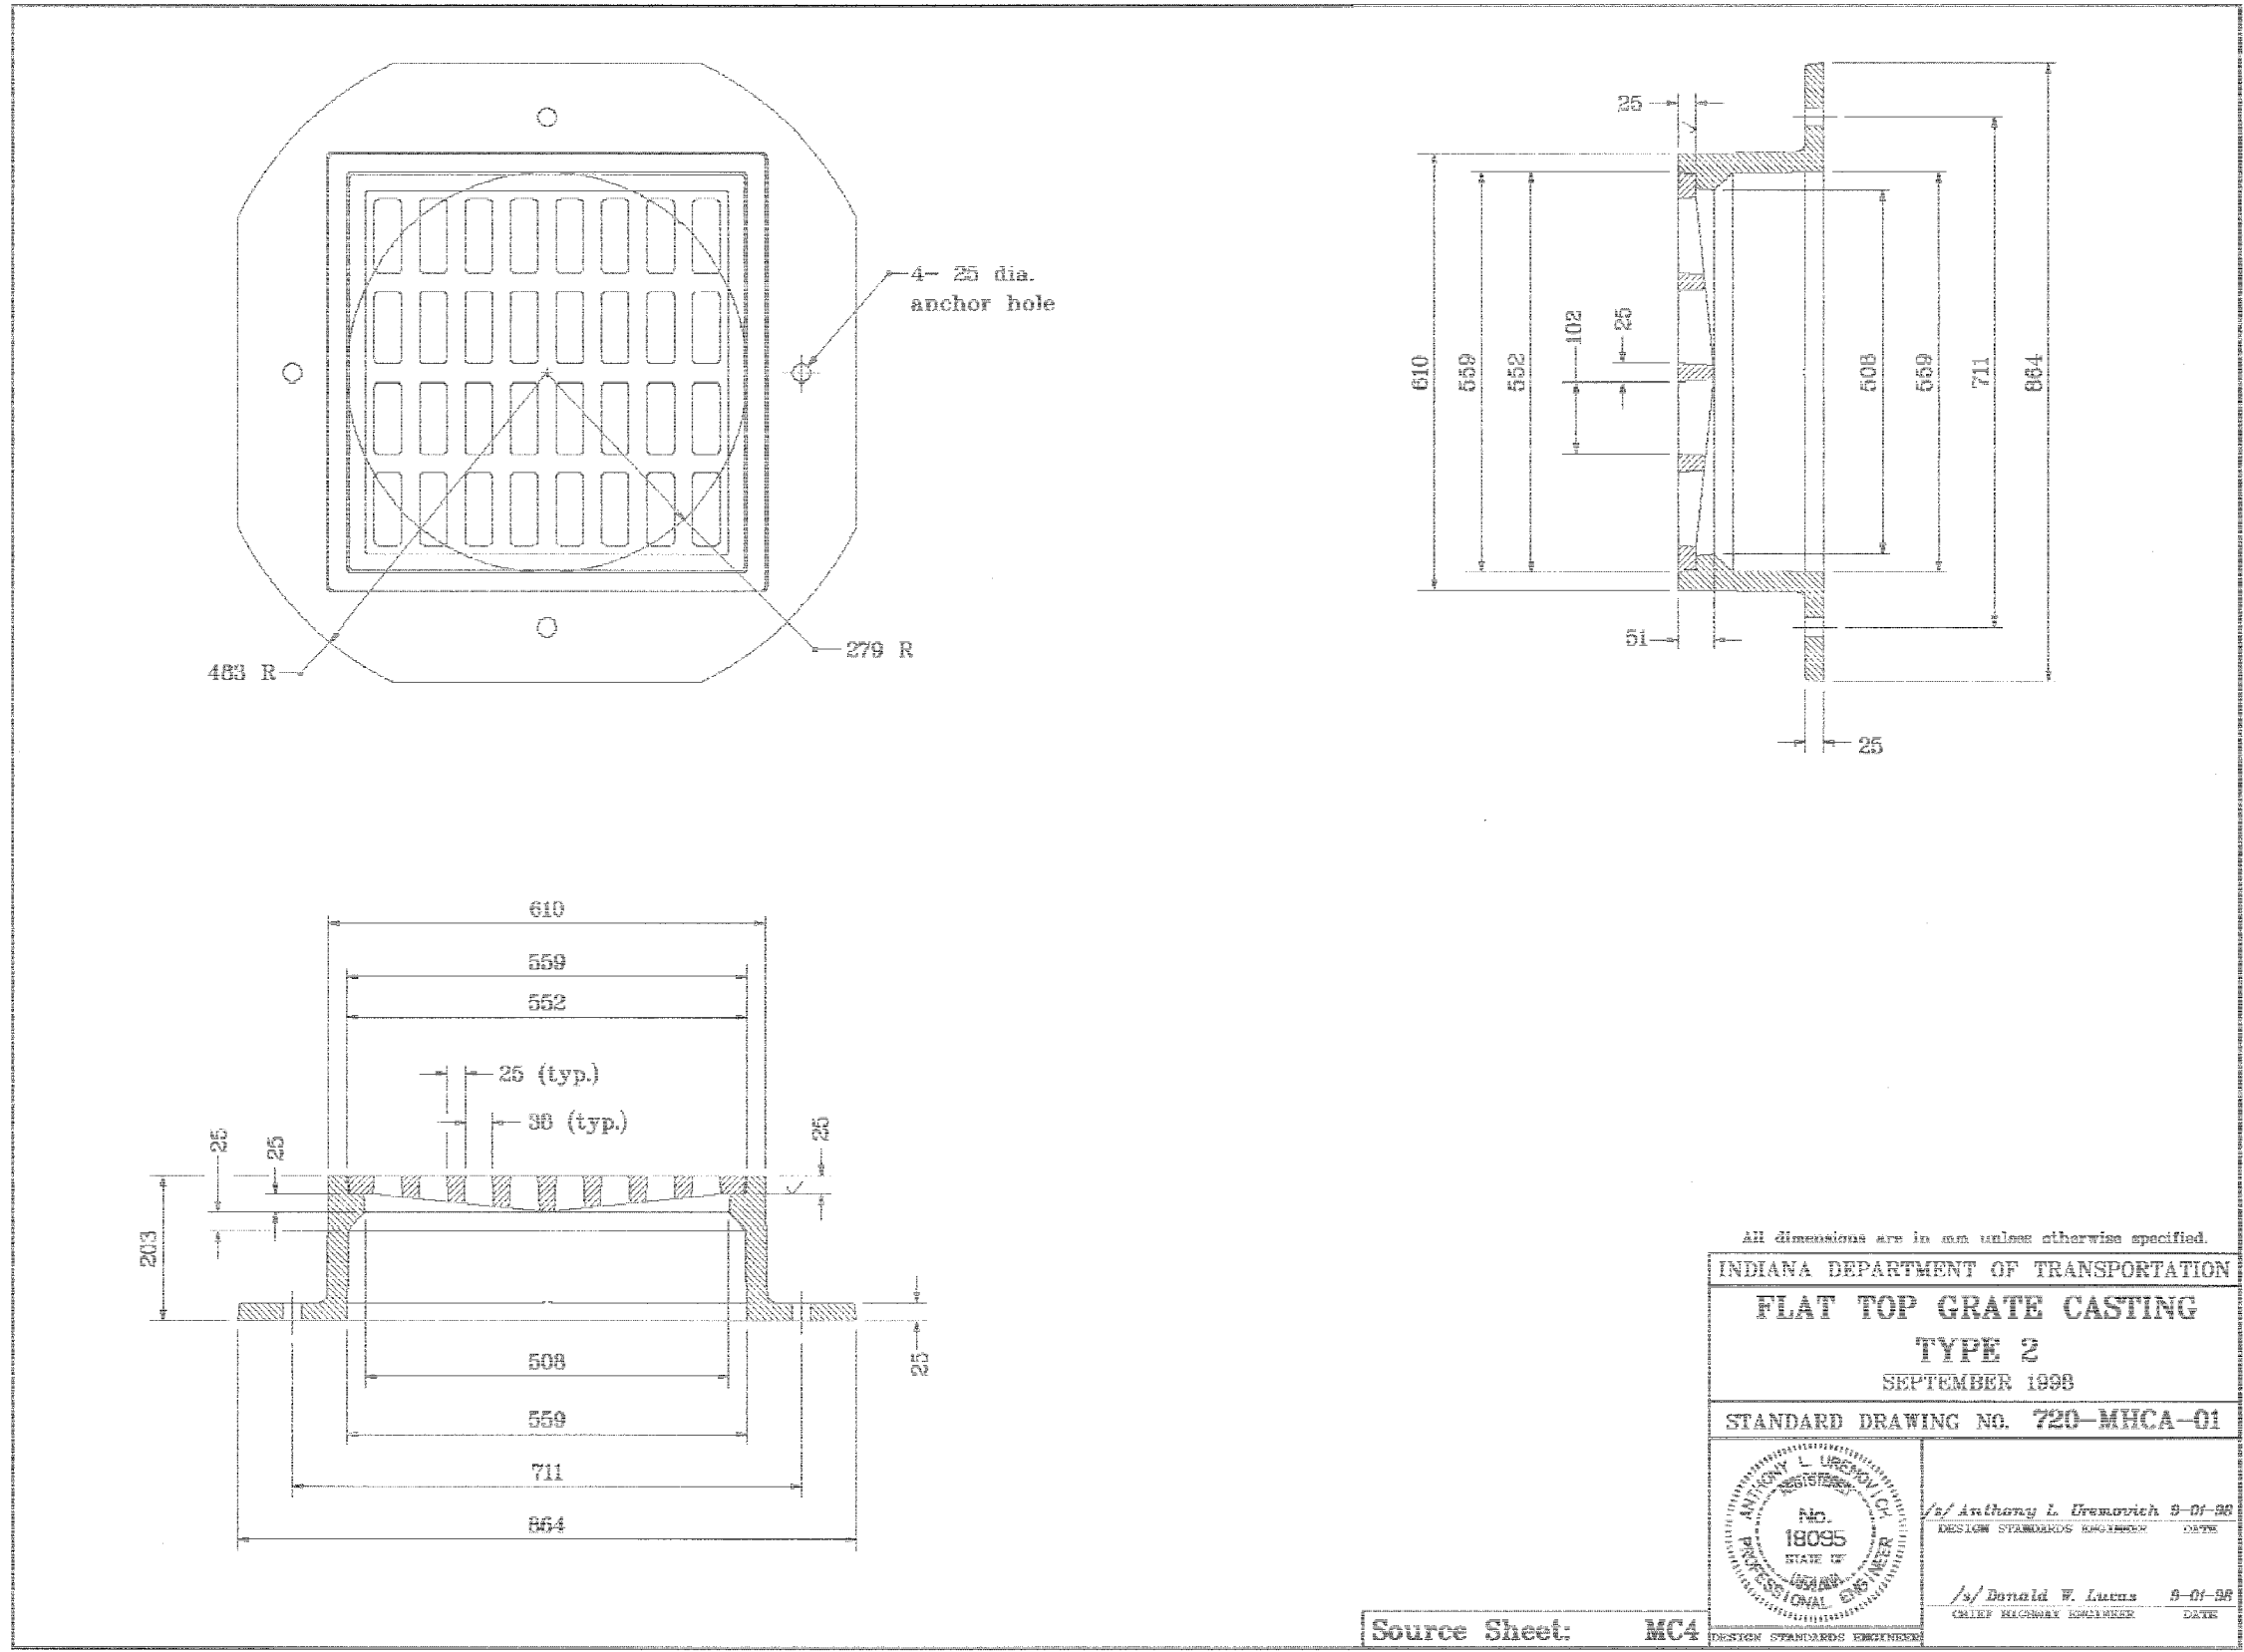

All dimensions are in mm unless otherwise specified.


INDIANA DEPARTMENT OF TRANSPORTATION

FLAT TOP GRATE CASTING

TYPE 2

SEPTEMBER 1998

STANDARD DRAWING NO. 720-MHCA-01

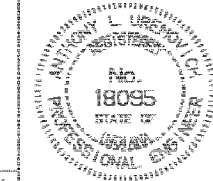

/s/ Anthony L. Uremovich 9-01-98  
DESIGN STANDARDS ENGINEER DATE

/s/ Donald W. Lucas 9-01-98  
CHIEF HIGHWAY ENGINEER DATE

Source Sheet: MC4