


F.A. RTE.	SECTION	COUNTY	TOTAL SHEETS	SHEET NO.
80/94	2626.2-R-2	COOK/LAKE	1207	331
STA.		TO STA.		
FED. ROAD DIST. NO.	ILLINOIS	FED. AID PROJECT		
CONTRACT NO. 62114	INDOT DES. NO. 0100987			

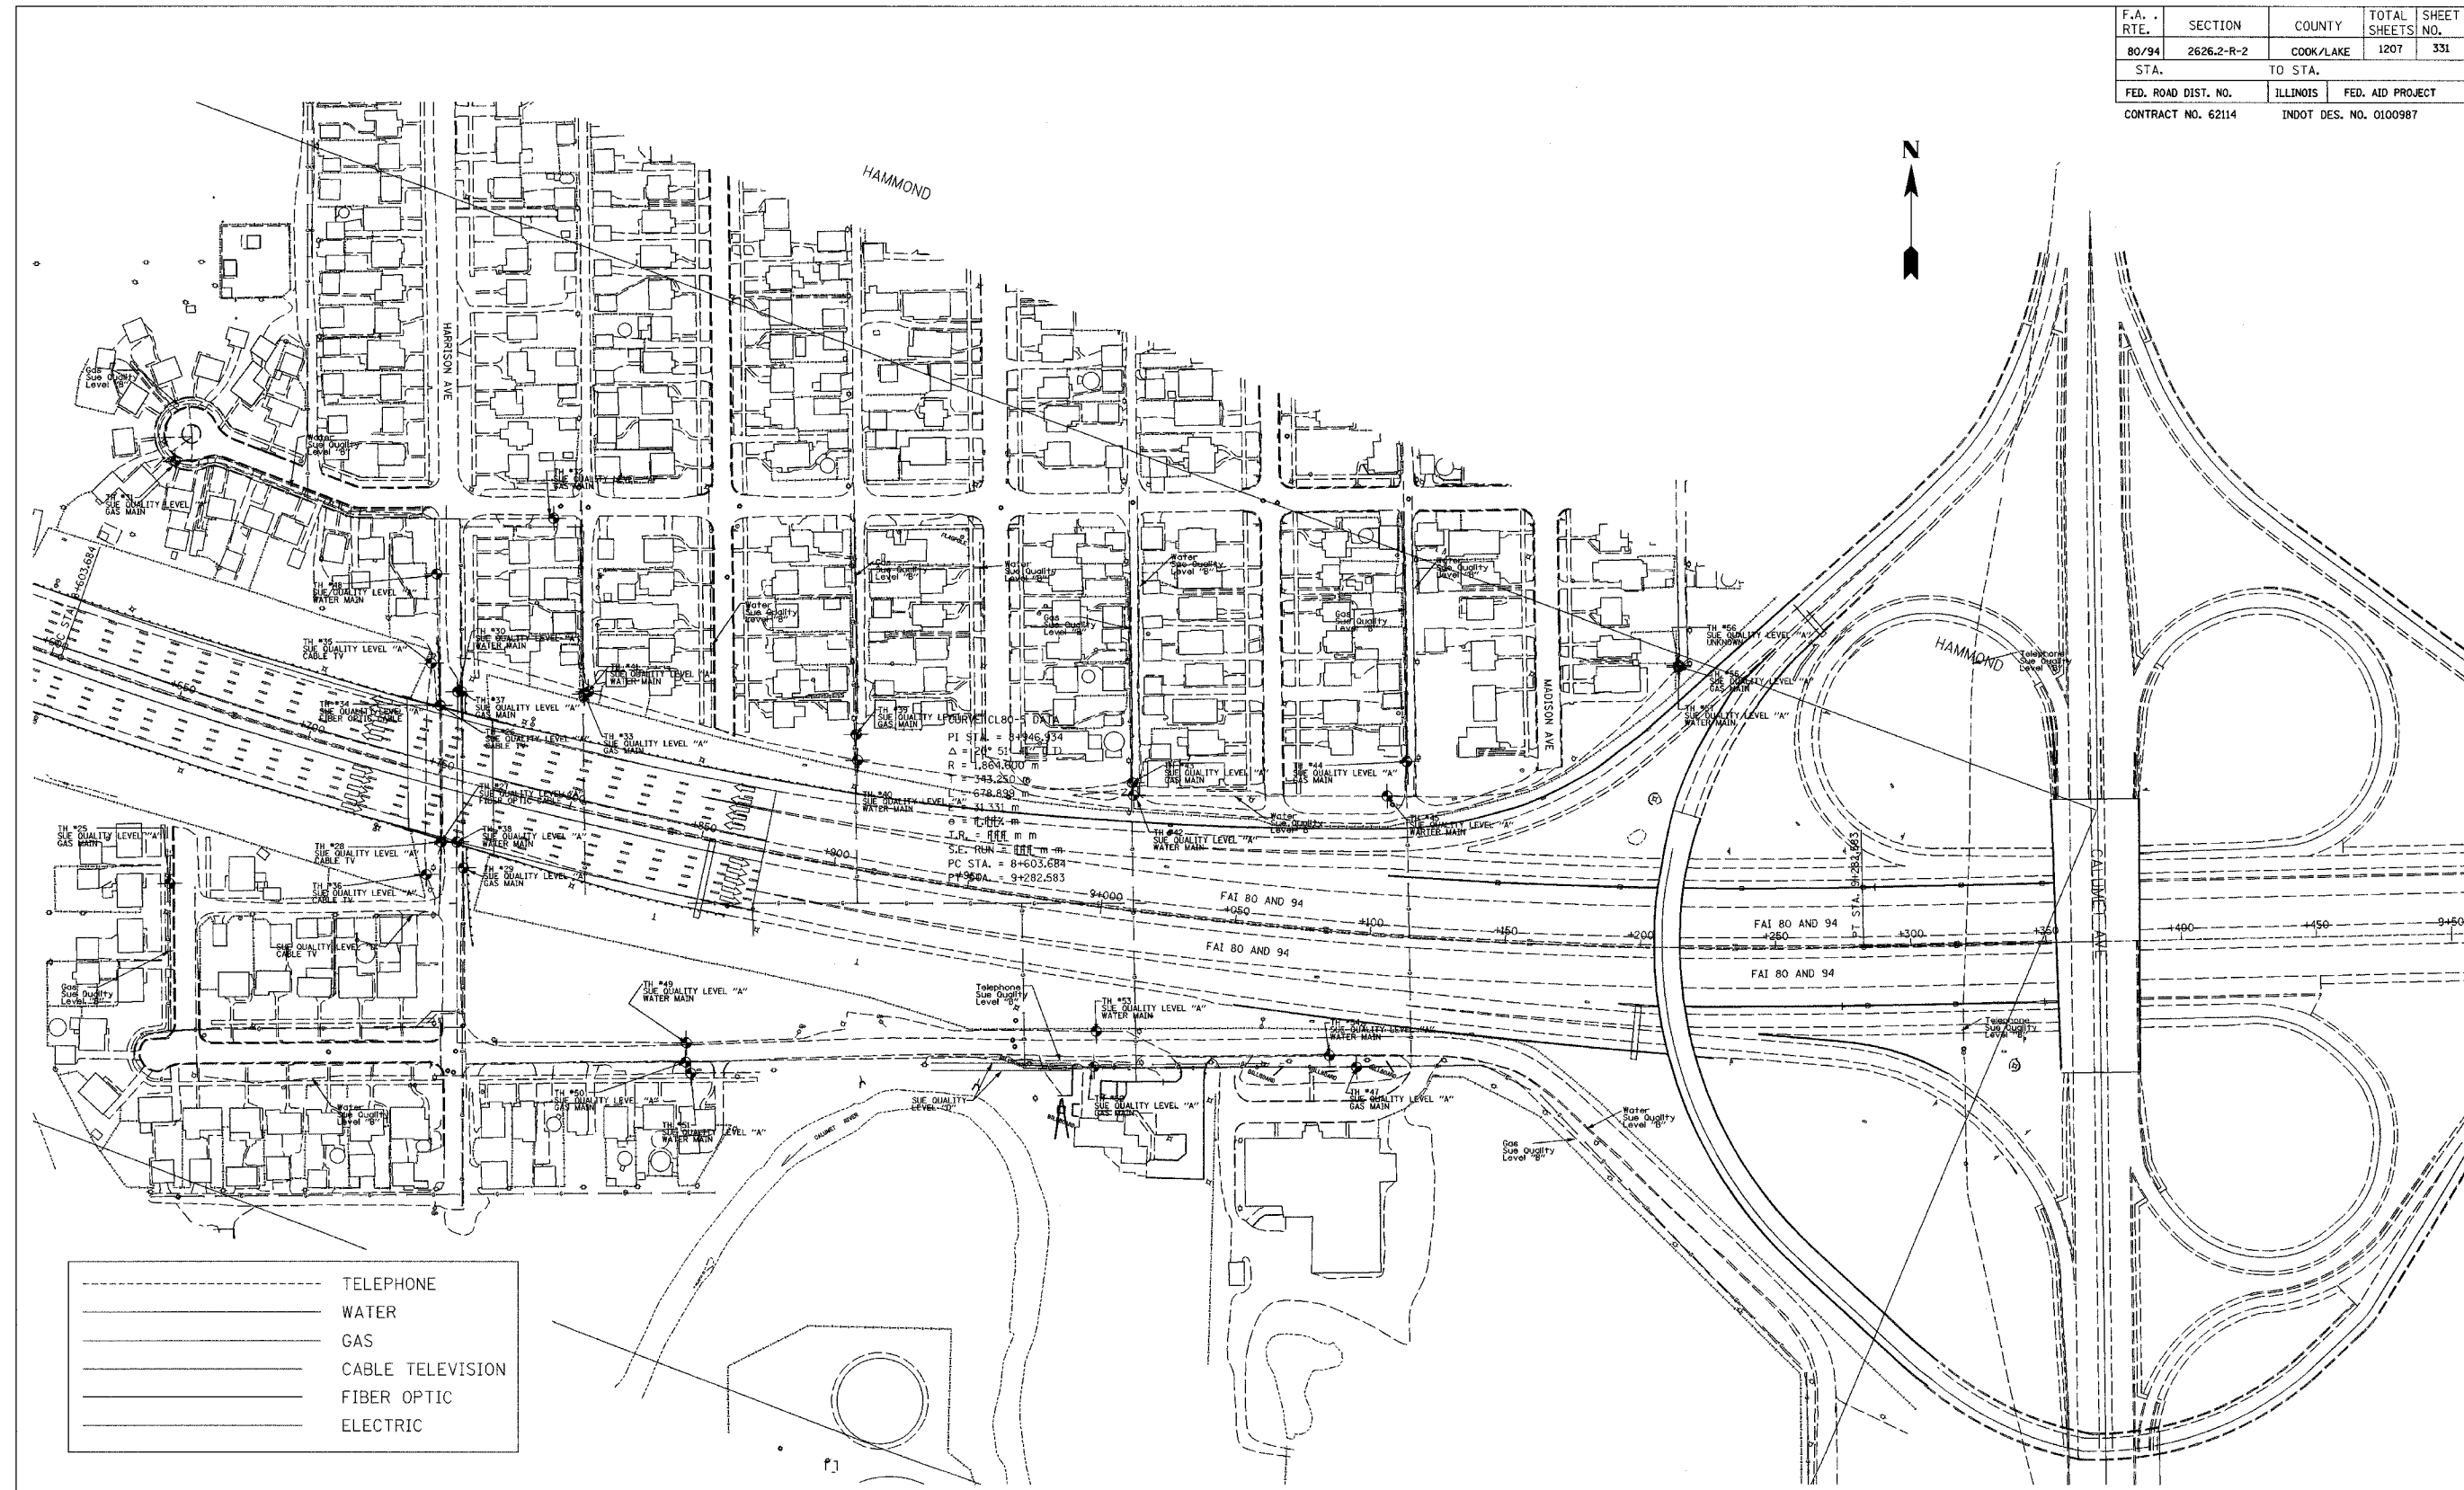

-----	TELEPHONE
-----	WATER
-----	GAS
-----	CABLE TELEVISION
-----	FIBER OPTIC
-----	ELECTRIC

TBE GROUP, INC.
 CIVIL ENGINEERING • TRANSPORTATION • ENVIRONMENTAL
 • PLANNING • UTILITY ENGINEERING/LOCATING
 SOUTHERN REGION: FL, GA, SC, NC
 NORTHERN REGION: IL, IN, MI, OH, MD, NJ, NY
 PA, VA, CANADA
 WESTERN REGION: AZ, NV, NM, TX, CA, OR, UT, WA
 SUE Quality Level "A & B" Completed On : 2/27/02
 Prepared By: JAC QA/QC By: SLJ
 TBE Project No: IN09500411

Utilities shown on these plans as depicted in the legend have been investigated by TBE Group, Inc in accordance with SUE Industry Standards as of 2/27/02. All other information shown has been provided to TBE Group, Inc by others.

US
 CONSULTANTS, INC.
 8415 East 56th Street
 Indianapolis, Indiana 46218

REVISIONS		INDIANA DEPARTMENT OF TRANSPORTATION
NAME	DATE	
		I-80 / 94
		SCALE: 1"= 30'
		DATE
		DRAWN BY
		CHECKED BY