


ALL DIMENSIONS IN METERS EXCEPT PAY ITEMS AND UNLESS NOTED OTHERWISE

F.A.I. RTE.	SECTION	COUNTY	TOTAL SHEETS	SHEET NO.
80/94	2626.2-R-2	COOK/LAKE	1207	394
STA.	TO STA.			
FED. ROAD DIST. NO.	ILLINOIS	FED. AID PROJECT		
CONTRACT NO. 62114	INDOT DES. NO. 0100987			

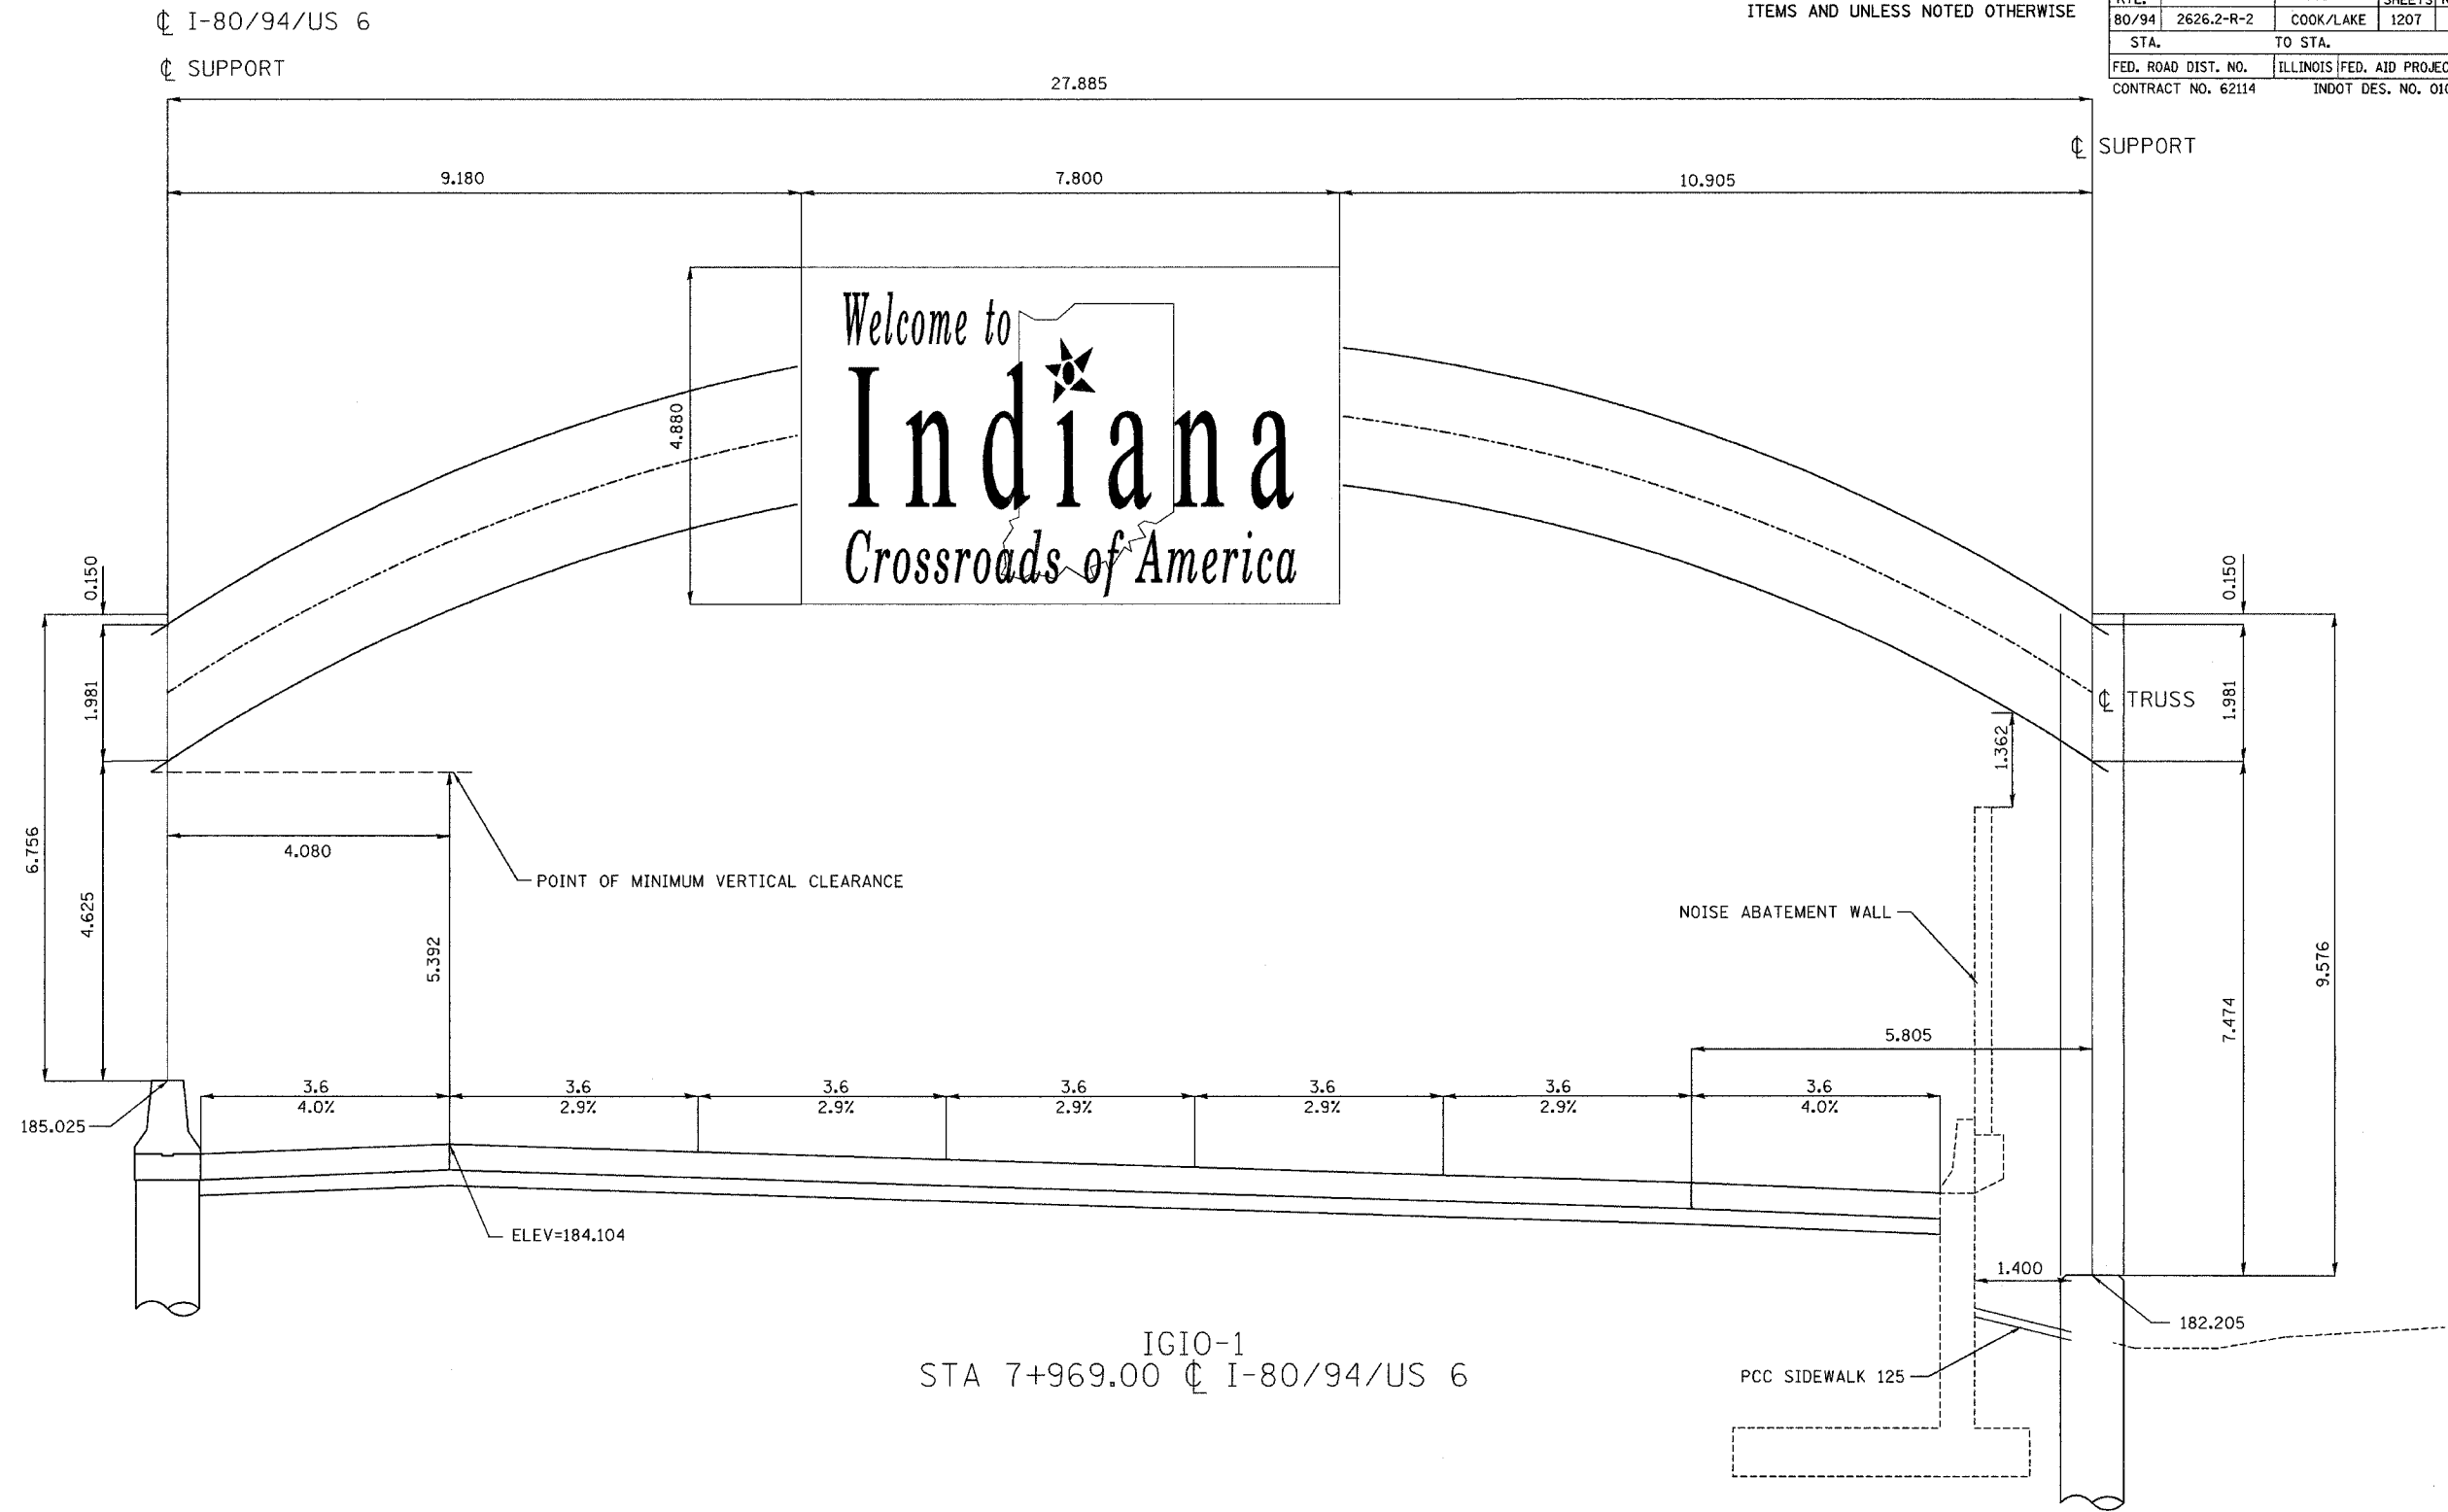

IGIO-1  
STA 7+969.00  $\phi$  I-80/94/US 6

**Bill of Materials**

ITEM	UNIT	QUANTITY
Concrete Sign Foundation (Indiana)	m <sup>3</sup>	
Reinforcing Steel, Sign Foundation (Indiana)	kg	
Overhead Sign Structure, Box Truss, Special (Indiana)	m	27.885
Sign Panel, with Legend (Indiana)	m <sup>2</sup>	38.1

REVISIONS	
NAME	DATE

ILLINOIS DEPARTMENT OF TRANSPORTATION  
I-80/94/US 6  
KINGERY-BORMAN EXPRESSWAY  
BURNHAM ROAD TO US 41  
**INDIANA SIGN STRUCTURE  
DETAILS**

SCALE NTS  
DATE 07/05  
DRAWN BY ACE/CAD  
CHECKED BY TAE

