


F.A.I. RTE.	SECTION	COUNTY	TOTAL SHEETS	SHEET NO.
80/94	2626.2-R-2	COOK/LAKE	1207	433
STA.	TO STA.			
FED. ROAD DIST. NO.	ILLINOIS	FED. AID PROJECT		
CONTRACT NO. 62114	INDOT DES. NO. 0100987			

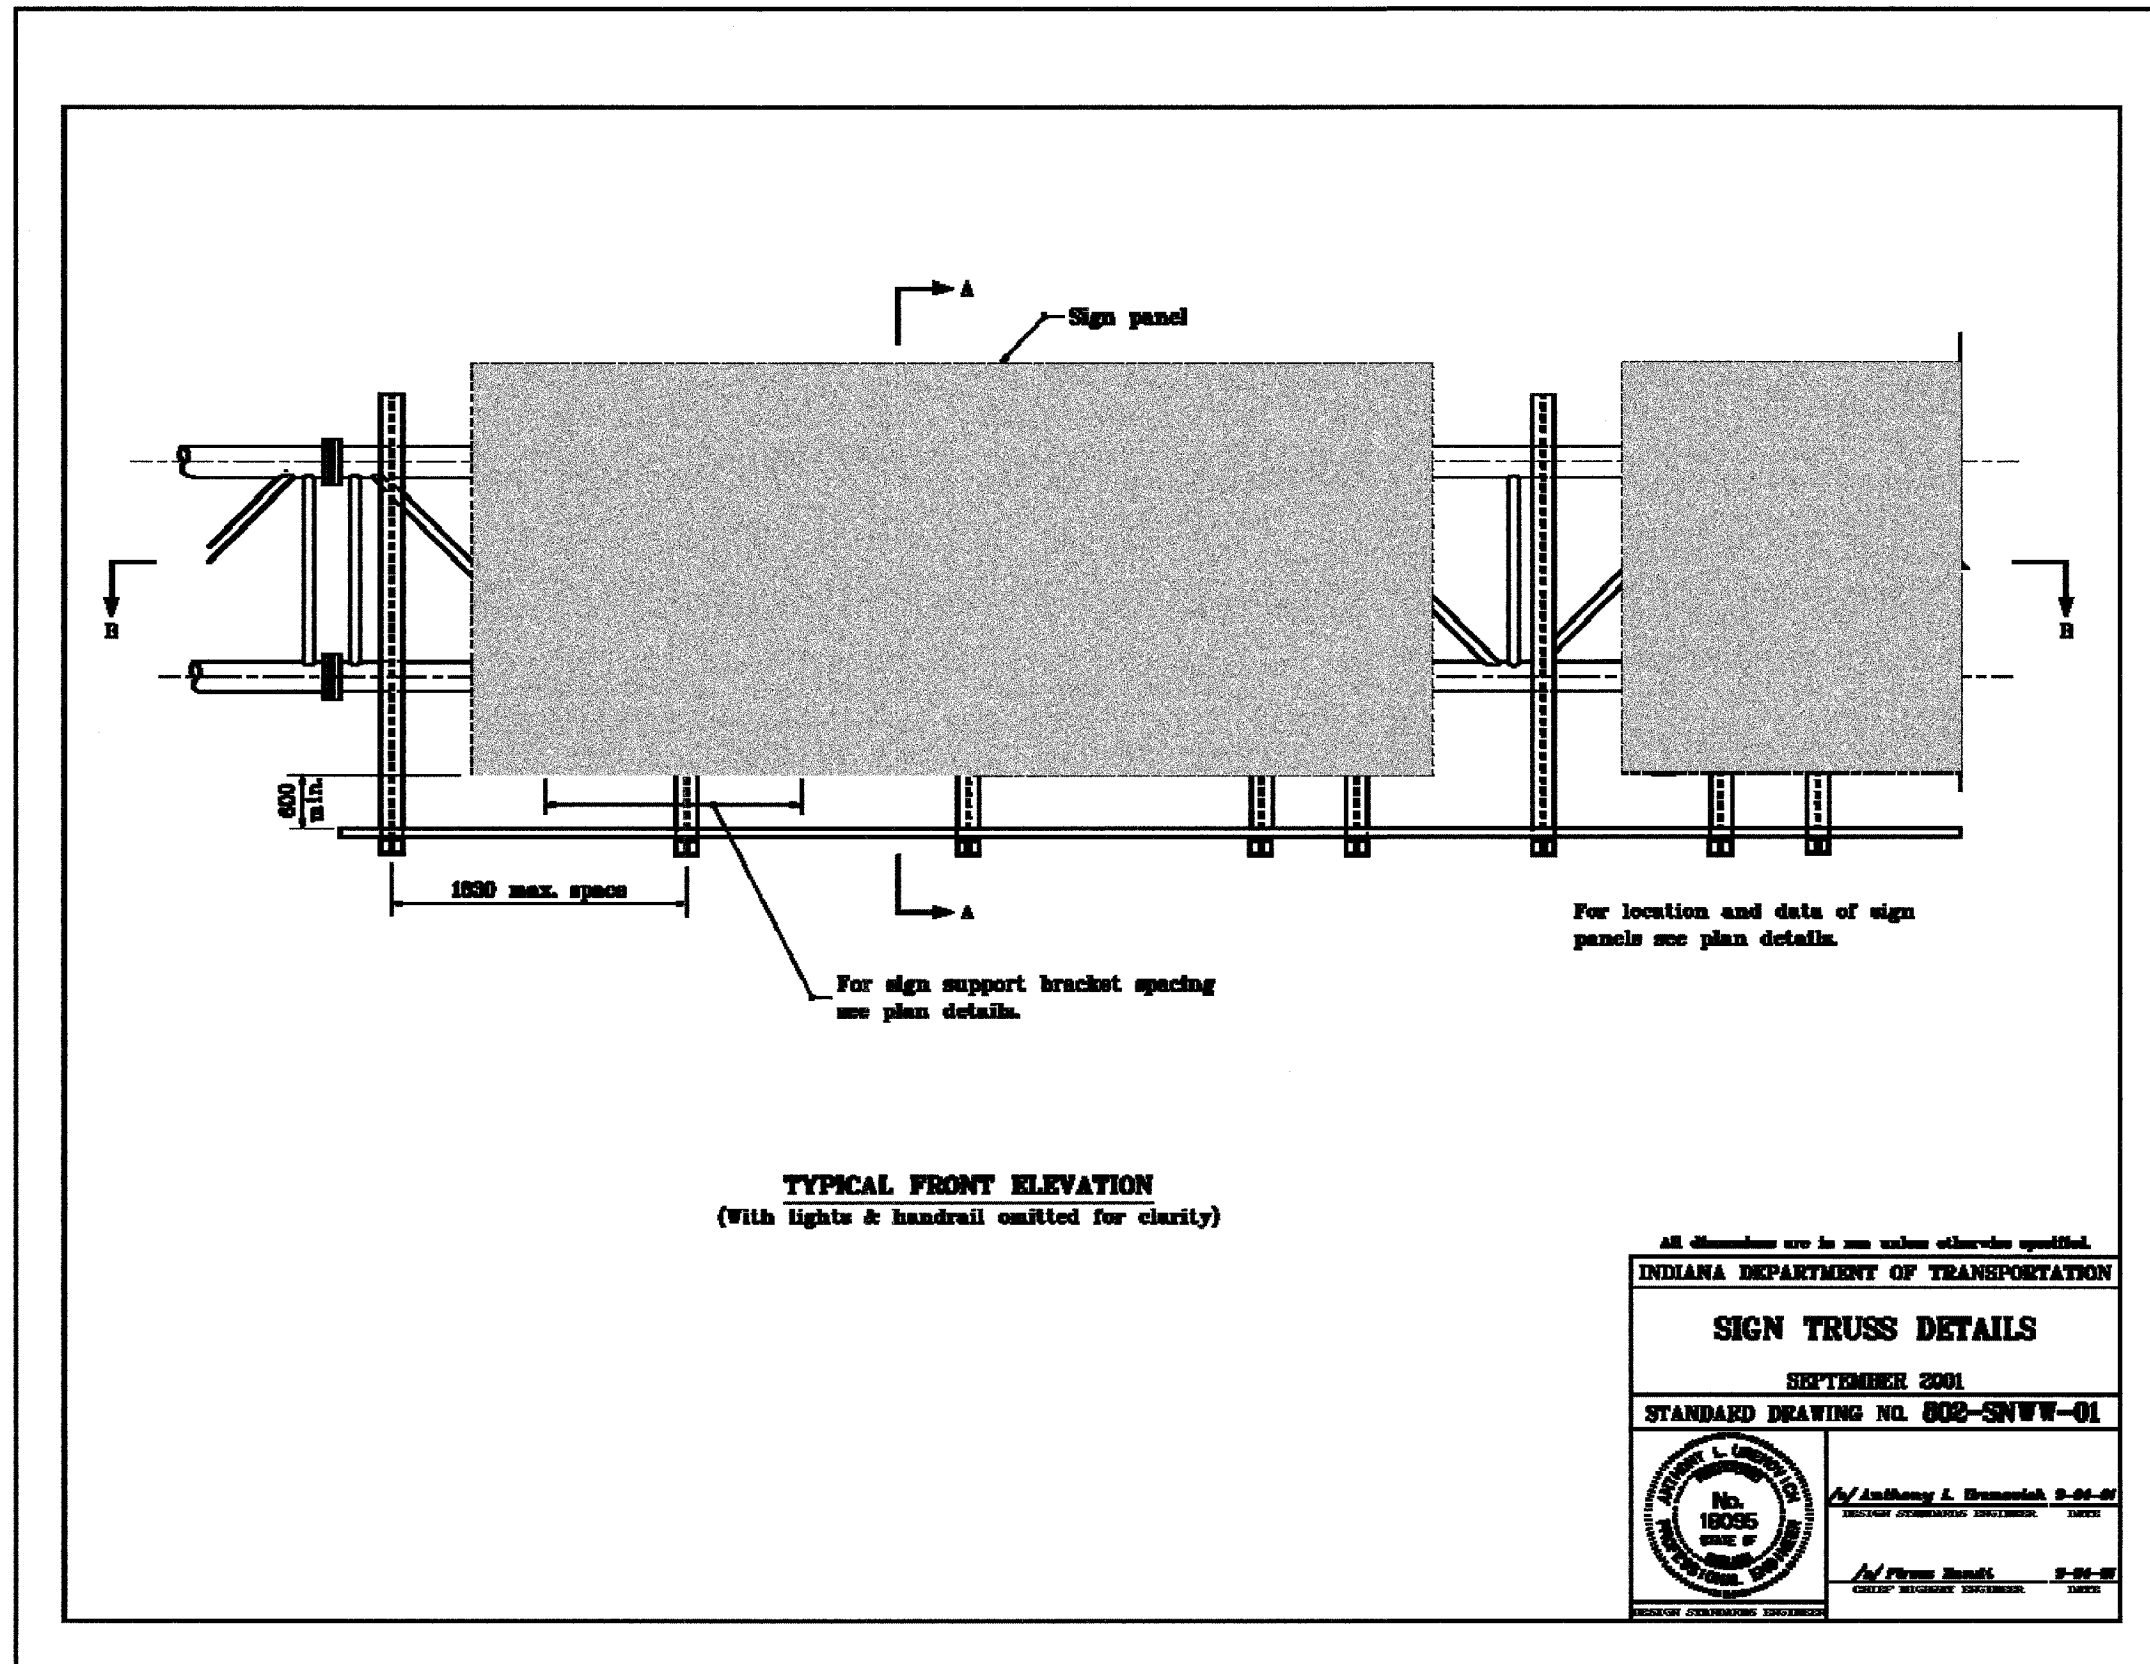

All dimensions are in mm unless otherwise specified.

**INDIANA DEPARTMENT OF TRANSPORTATION**

**SIGN TRUSS DETAILS**

SEPTEMBER 2001

STANDARD DRAWING NO. 802-SNWW-01

	<i>/s/ Anthony L. Brumack</i> 9-01-01 <small>REGISTERED PROFESSIONAL ENGINEER</small>
	<i>/s/ Ferns Smith</i> 9-01-01 <small>REGISTERED PROFESSIONAL ENGINEER</small>