
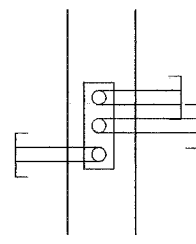


ALL DIMENSIONS IN METERS EXCEPT PAVEMENT ITEMS AND UNLESS NOTED OTHERWISE.

F.A.I. RTE.	SECTION	COUNTY	TOTAL SHEETS	SHEET NO.
80/94	2626.2-R-2	COOK	1207	485
STA.	TO STA.			
FED. ROAD DIST. NO.	ILLINOIS	FED. AID PROJECT		
CONTRACT #62114	INDOT DES. NO. 0100987			

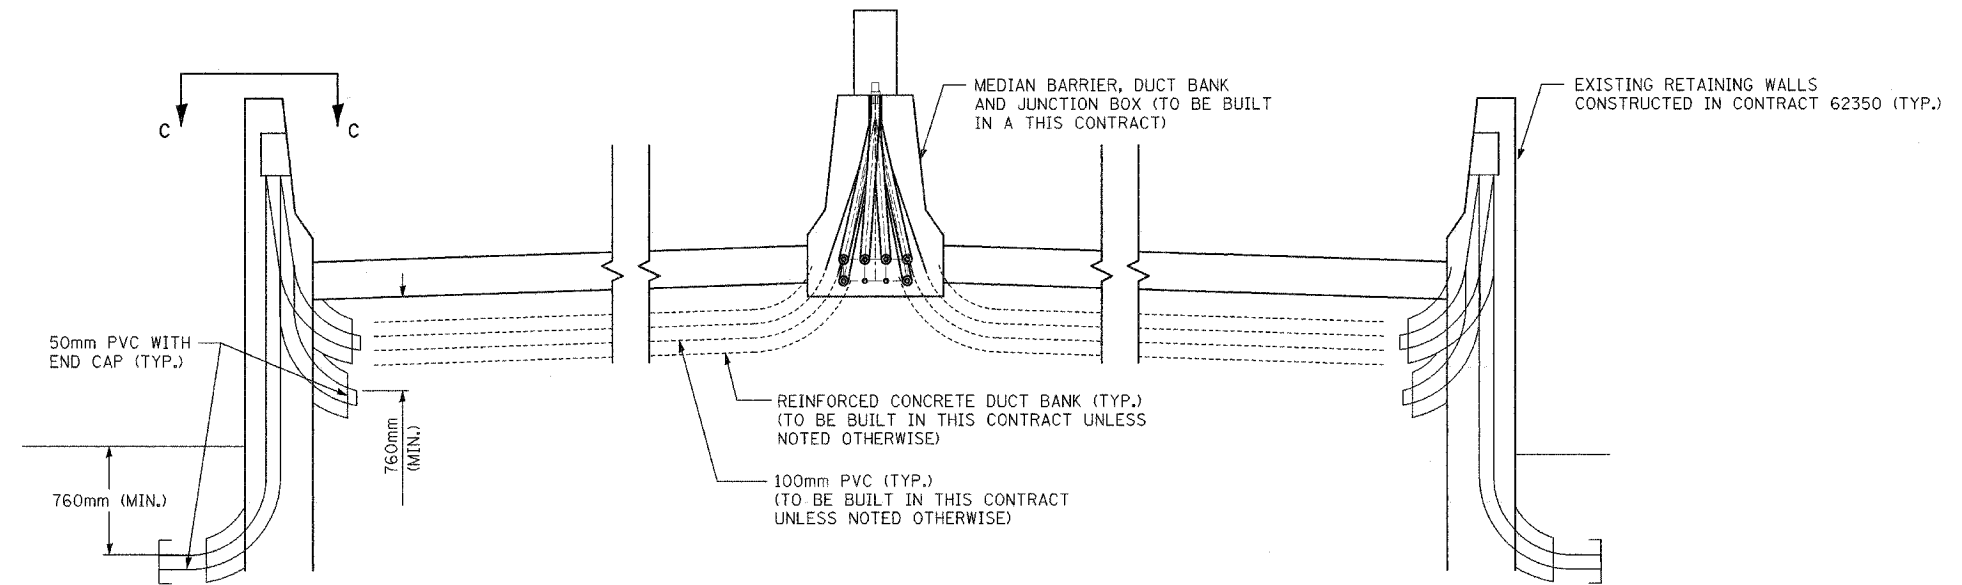

SECTION C-C

DETAIL 5

SHEET 13 OF 16

REVISIONS	
NAME	DATE

ILLINOIS DEPARTMENT OF TRANSPORTATION
 I-80/94/US 6
 KINGERY-BORMAN EXPRESSWAY
 BURNHAM ROAD TO US 41
**BARRIER WALL CONDUIT
 INSTALLATION DETAILS**

SCALE N.T.S. DRAWN BY JRH
 DATE 07/05 CHECKED BY DEM



I:\Projects\8094\809413.dwg 07/27/05 6:03:44 PM