


# WB PLACEMENT DETAILS


F.A.I. RTE.	SECTION	COUNTY	TOTAL SHEETS	SHEET NO.
80/94	2626.2-R-1	COOK	1207	495
STA.	TO STA.			
FED. ROAD DIST. NO.	ILLINOIS		FED. AID PROJECT	
CONTRACT NO. 62114				

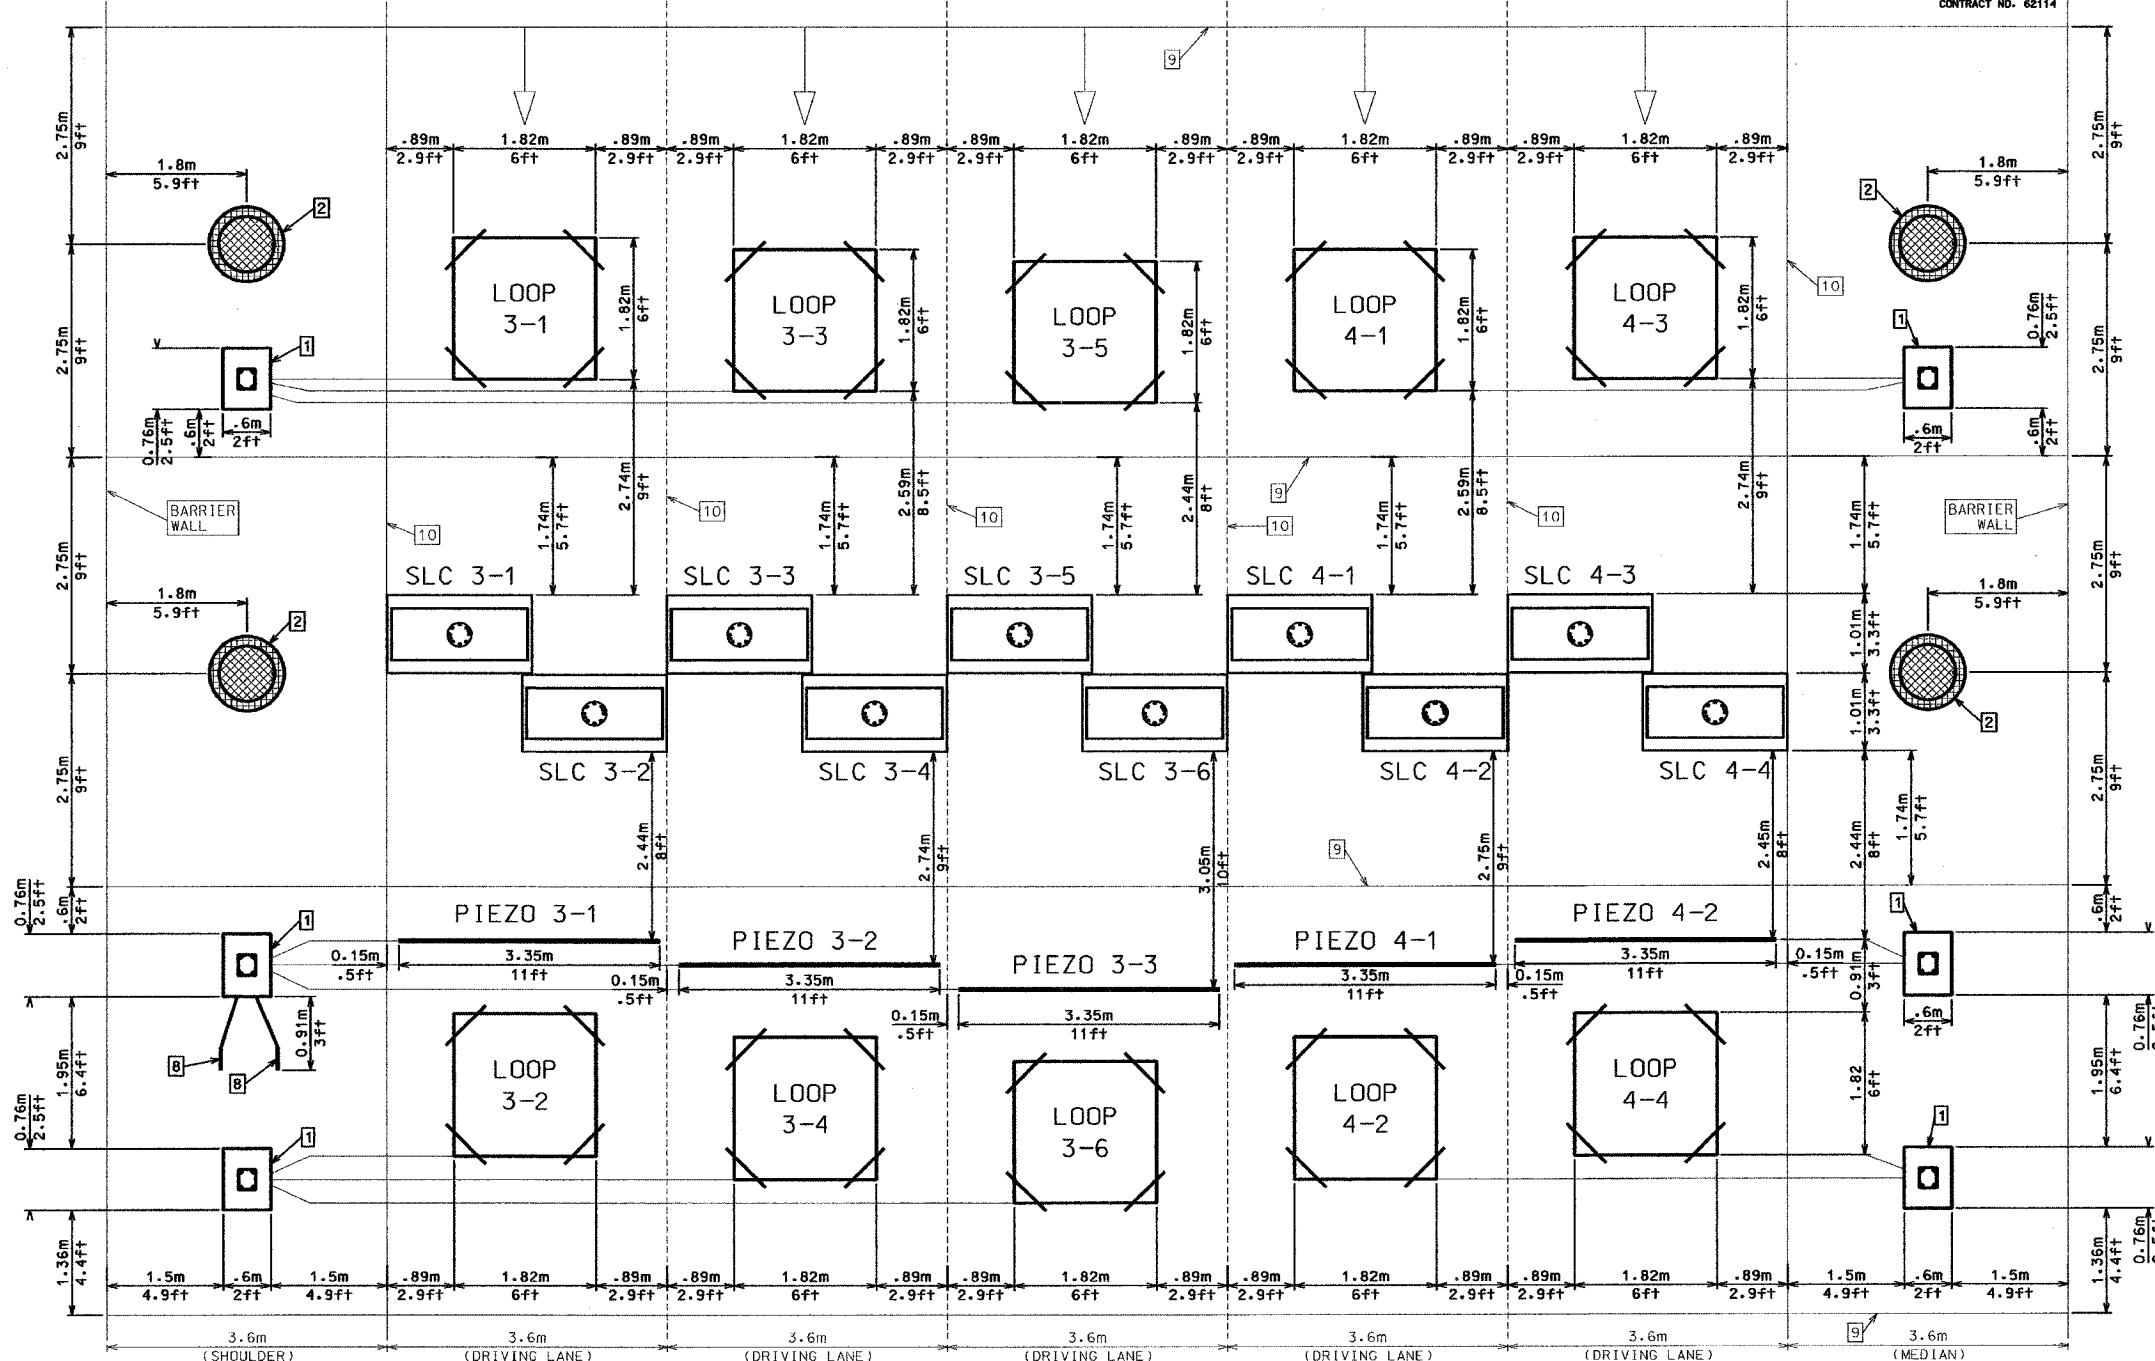

- NOTES:**
- UNDERGROUND CONDUITS HAVE BEEN OMITTED FOR CLARITY.
  - SENSOR LEAD CUTS SHALL BE PERPENDICULAR TO LONGITUDINAL PAVEMENT JOINTS EXCEPTING ON SHOULDERS AND MEDIAN PAVEMENT.

LEGEND	
1 DETECTOR HOUSING (SEE DETAIL)	6 50 MM PVC CONDUIT OR 50 MM HIGH DENSITY POLYETHYLENE EHMW PIPE
2 SIGNAL HANDHOLE WITH NEENAH R-1672 SOLID LID & RING ASSY	7 50 MM GALVANIZED STEEL CONDUIT
3 TYPE "R" SIGNAL CONTROLLER CABINET AND FOUNDATION	8 TEMPERATURE SENSOR
4 CONNECT TO NEAREST CATCH BASIN	9 D1 CONTRACTION PAVEMENT JOINT
5 76 MM PVC CONDUIT OR 76 MM HIGH DENSITY POLYETHYLENE EHMW PIPE	10 LONGITUDINAL PAVEMENT JOINT
	11 100 MM PVC CONDUIT OR 100 MM HIGH DENSITY POLYETHYLENE EHMW PIPE

REVISIONS	
DATE	DESCRIPTION

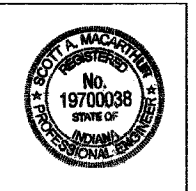

RECOMMENDED FOR APPROVAL	<i>Scott A. MacArthur 6-9-05</i>	DATE
DESIGNED:	DRK	DRAWN:
CHECKED:	DRK	CHECKED:

**INDIANA DEPARTMENT OF TRANSPORTATION**

**WB PLACEMENT DETAILS**

1-80/94/US 6 KINGERY-BORMAN EXPRESSWAY BURNHAM ROAD TO US 41	
HORIZONTAL SCALE	<b>WIM STATION DETAILS</b>
Not To Scale	
VERTICAL SCALE	
Not To Scale	