



ROUTE NO.	SECTION	COUNTY	SHEET NO.	TOTAL SHEETS
1207	2626.2-R-1	COOK	825	20 SHEETS
ILLINOIS		FED. AID PROJECT		

CONTRACT NO. 62114 INDOT DES. NO. 0100987

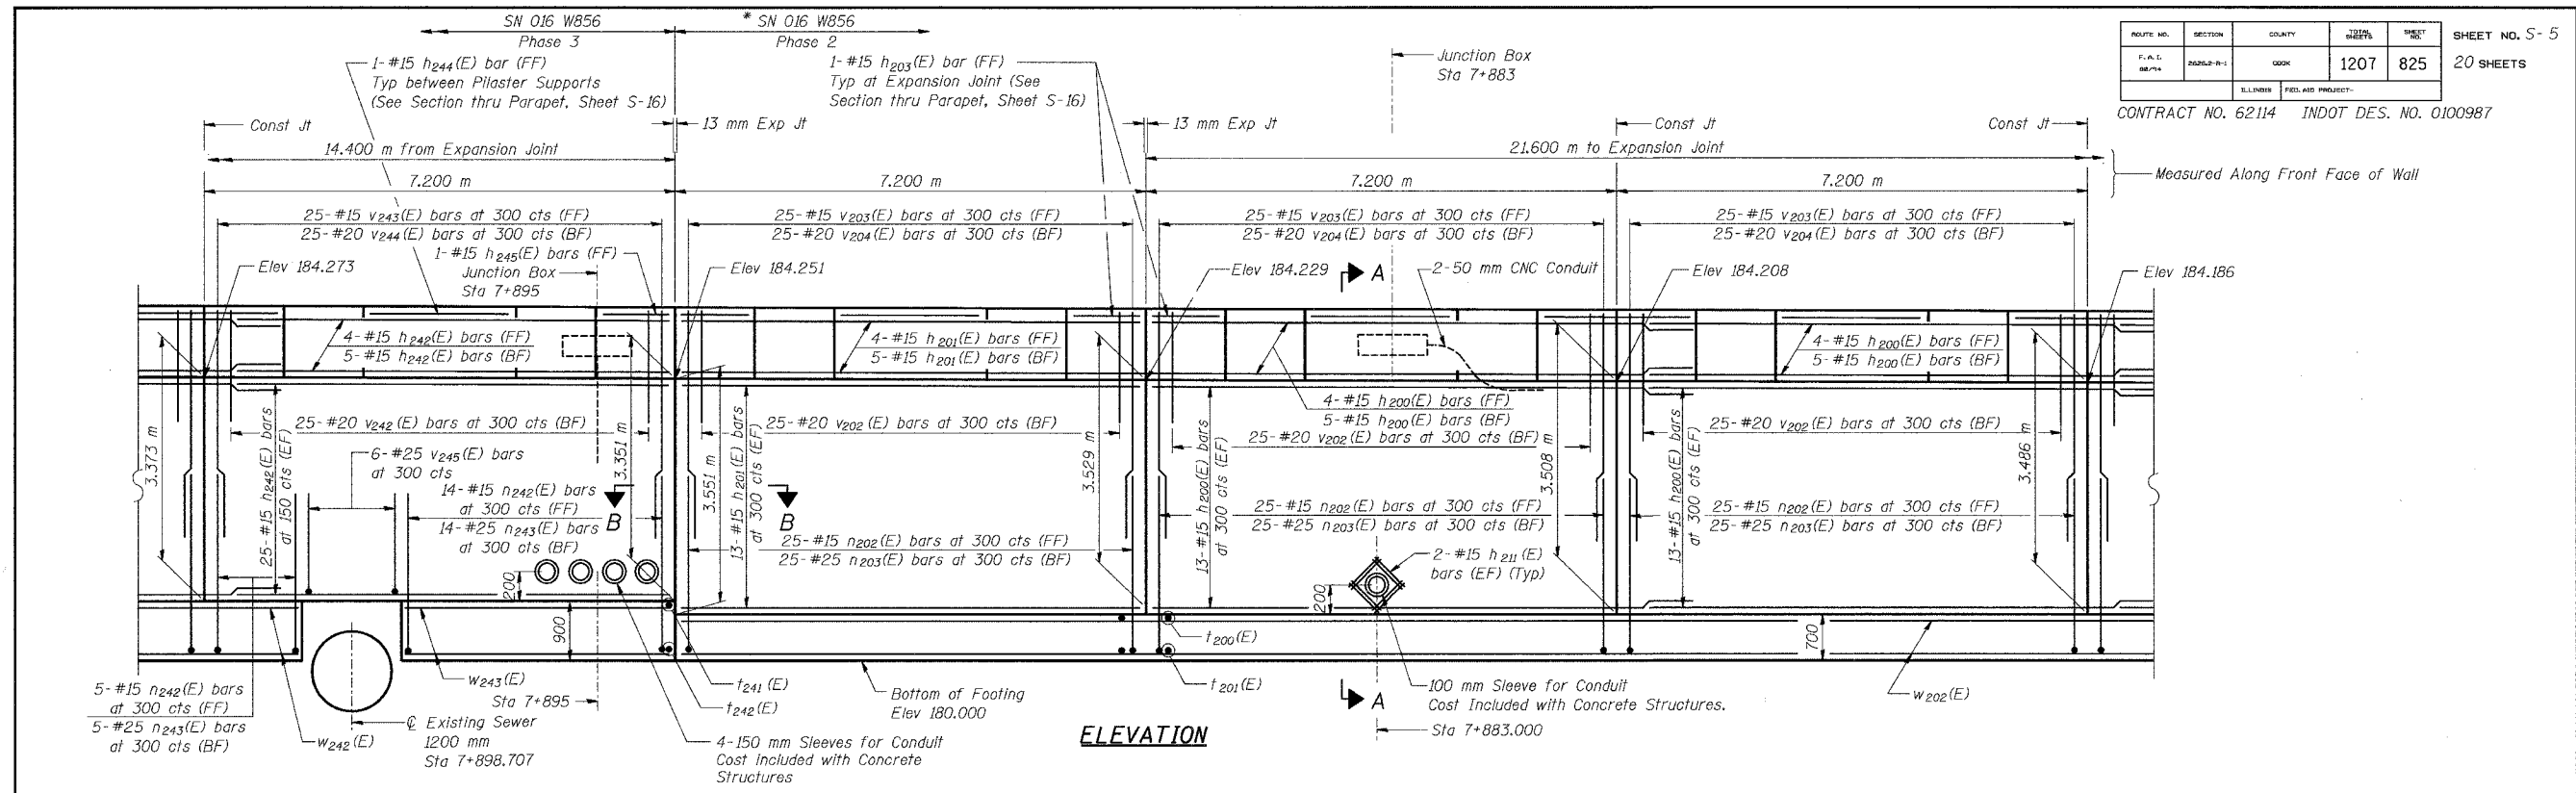

ELEVATION

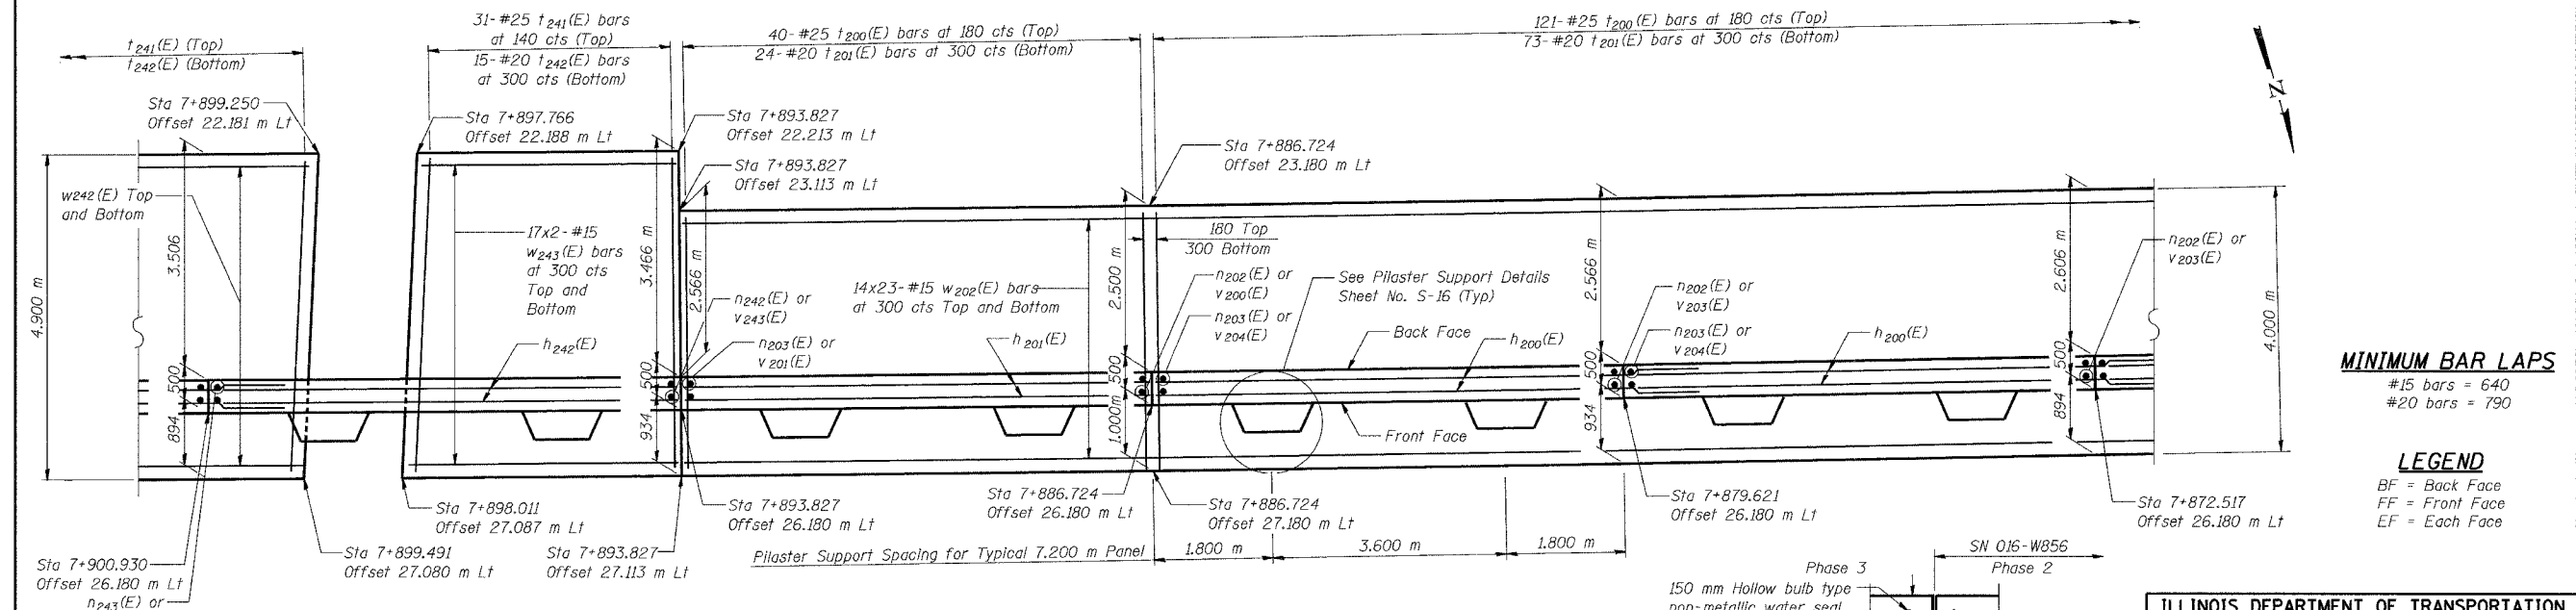

FOOTING PLAN

SECTION B-B

DESIGNED	KFA
CHECKED	BPS
DRAWN	MJB
CHECKED	GSP

**NOTES:**  
 See Sheet S-16 for Section A-A, Expansion Joint Detail, and Bill of Material.  
 See Sheet S-17 for Rustication details.  
 Stations are referenced to  $\phi$  I-80/94.  
 Reinforcement bars designated (E) shall be epoxy coated.  
 All dimensions are in millimeters (mm) except as noted.

Bars indicated thus 20 x 3-#15 etc. indicates 20 lines of bars with 3 lengths per line.  
 See Electrical Drawings for Junction Box and Conduit Details.

ILLINOIS DEPARTMENT OF TRANSPORTATION  
 I-80/94/US 6  
 KINGERY-BORMAN EXPRESSWAY  
 BURNHAM ROAD TO US 41  
**PLAN AND ELEVATION (3 OF 13)**  
 SECTION 2626.2-R-1  
 COOK COUNTY  
 STATION 7+893.827 TO STATION 7+945.232  
 STRUCTURE NO. 016-W856  
 DATE 09/05  
**AMERICAN**  
 CONSULTING ENGINEERS

\* FOR INFORMATION ONLY