
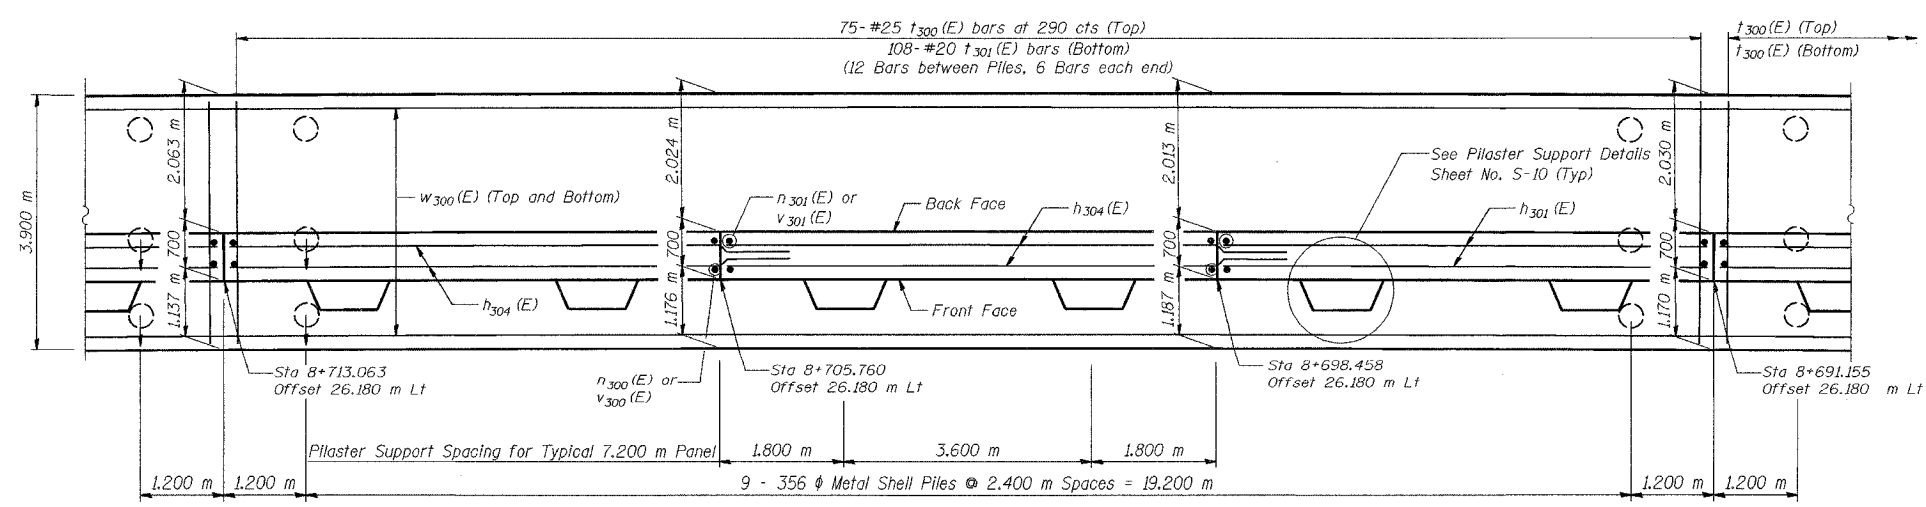


ROUTE NO.	SECTION	COUNTY	SHEET NO.	SHEET	SHEET NO. S-4
2626.2-R-2	2626.2-R-2	LAKE COUNTY, INDIANA	1207	901	19 SHEETS
CONTRACT NO. 62114		INDOT DES. NO. 0100987			

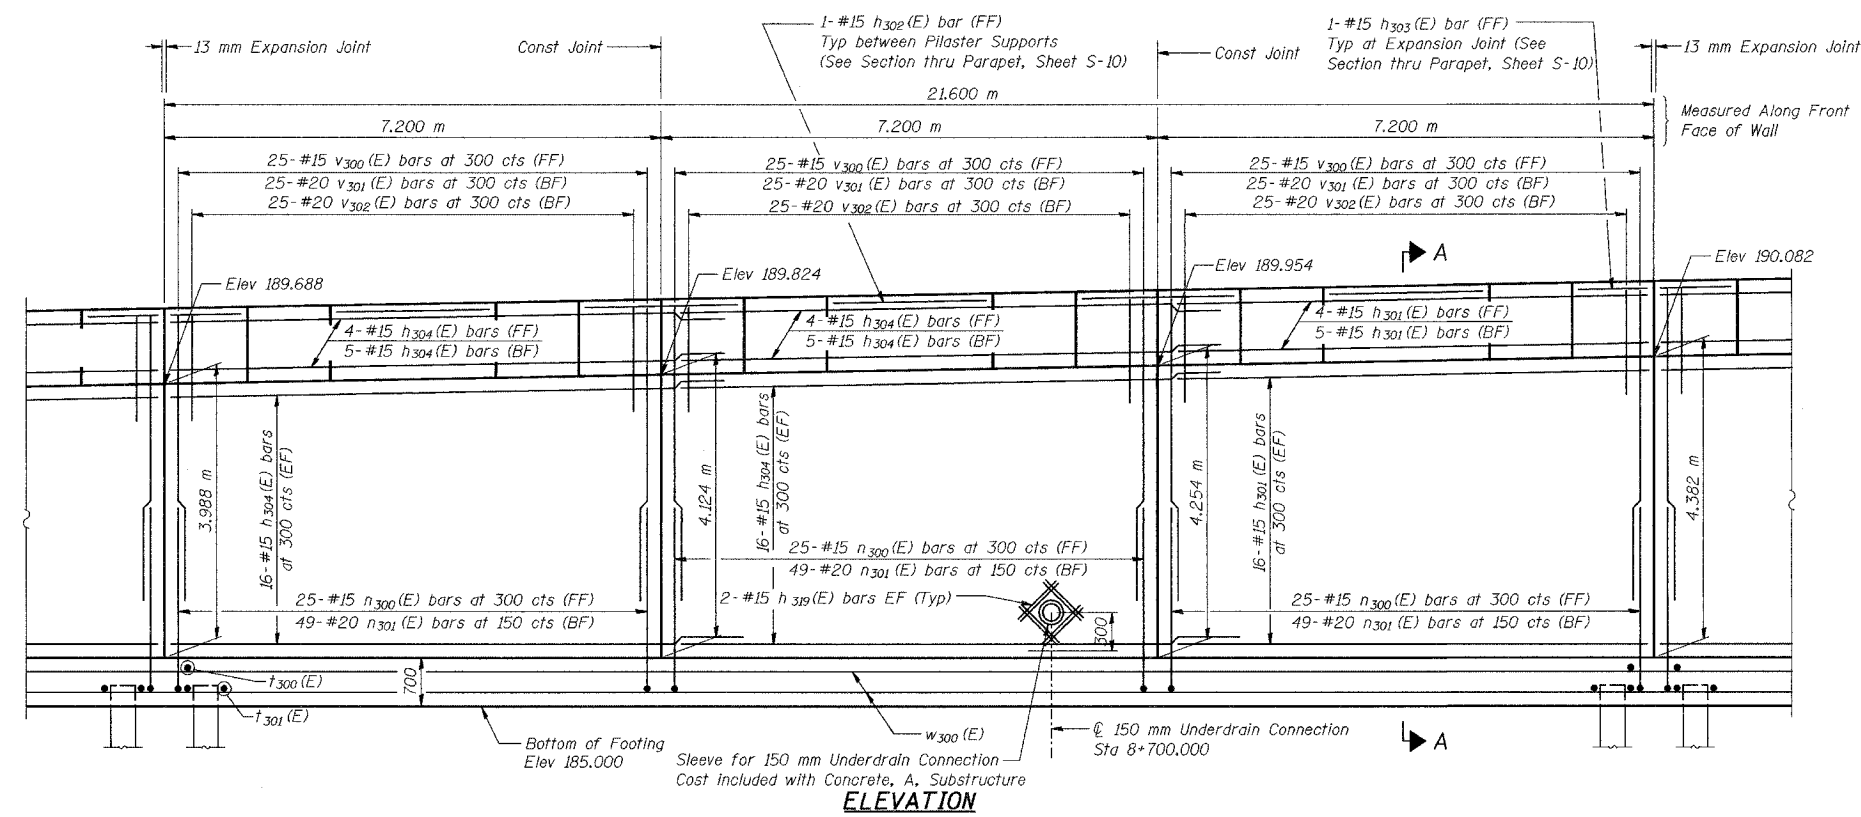

NOTES:
 See Sheet S-10 for Section A-A.
 See Sheet S-11 for Expansion Joint Detail and Bill of Material.
 See Sheet S-12 for Rustication details.
 Stations are referenced to \odot I-80/94.
 Reinforcement bars designated (E) shall be epoxy coated.
 All dimensions are in millimeters (mm) except as noted.
 Bars indicated thus 20 x 3-#15 etc. indicates 20 lines of bars with 3 lengths per line.

DESIGNED	KFA
CHECKED	BPS
DRAWN	MJB
CHECKED	GSP

FOOTING PLAN

MINIMUM BAR LAPS
 #15 bars = 640
 #20 bars = 790

LEGEND
 BF = Back Face
 FF = Front Face
 EF = Each Face

ILLINOIS DEPARTMENT OF TRANSPORTATION
 I-80/94/US 6
 KINGERY-BORMAN EXPRESSWAY
 BURNHAM ROAD TO US 41
PLAN AND ELEVATION (2 OF 7)
 SECTION 2626.2-R-2
 LAKE COUNTY, INDIANA
 STATION 8+581.326 TO STATION 8+733.961
 STRUCTURE NO. 016-W860
 DATE 09/05

AMERICAN
 CONSULTING ENGINEERS