


F.A.I. RTE.	SECTION	COUNTY	TOTAL SHEETS	SHEET NO.
80/94	2626.2-R-2	COOK	1207	1086
STA.		TO STA.		
FED. ROAD DIST. NO.		ILLINOIS	FED. AID PROJECT	
CONTRACT NO. 62114		INDOT DES. NO 0100987		

BY	DATE

BY	DATE

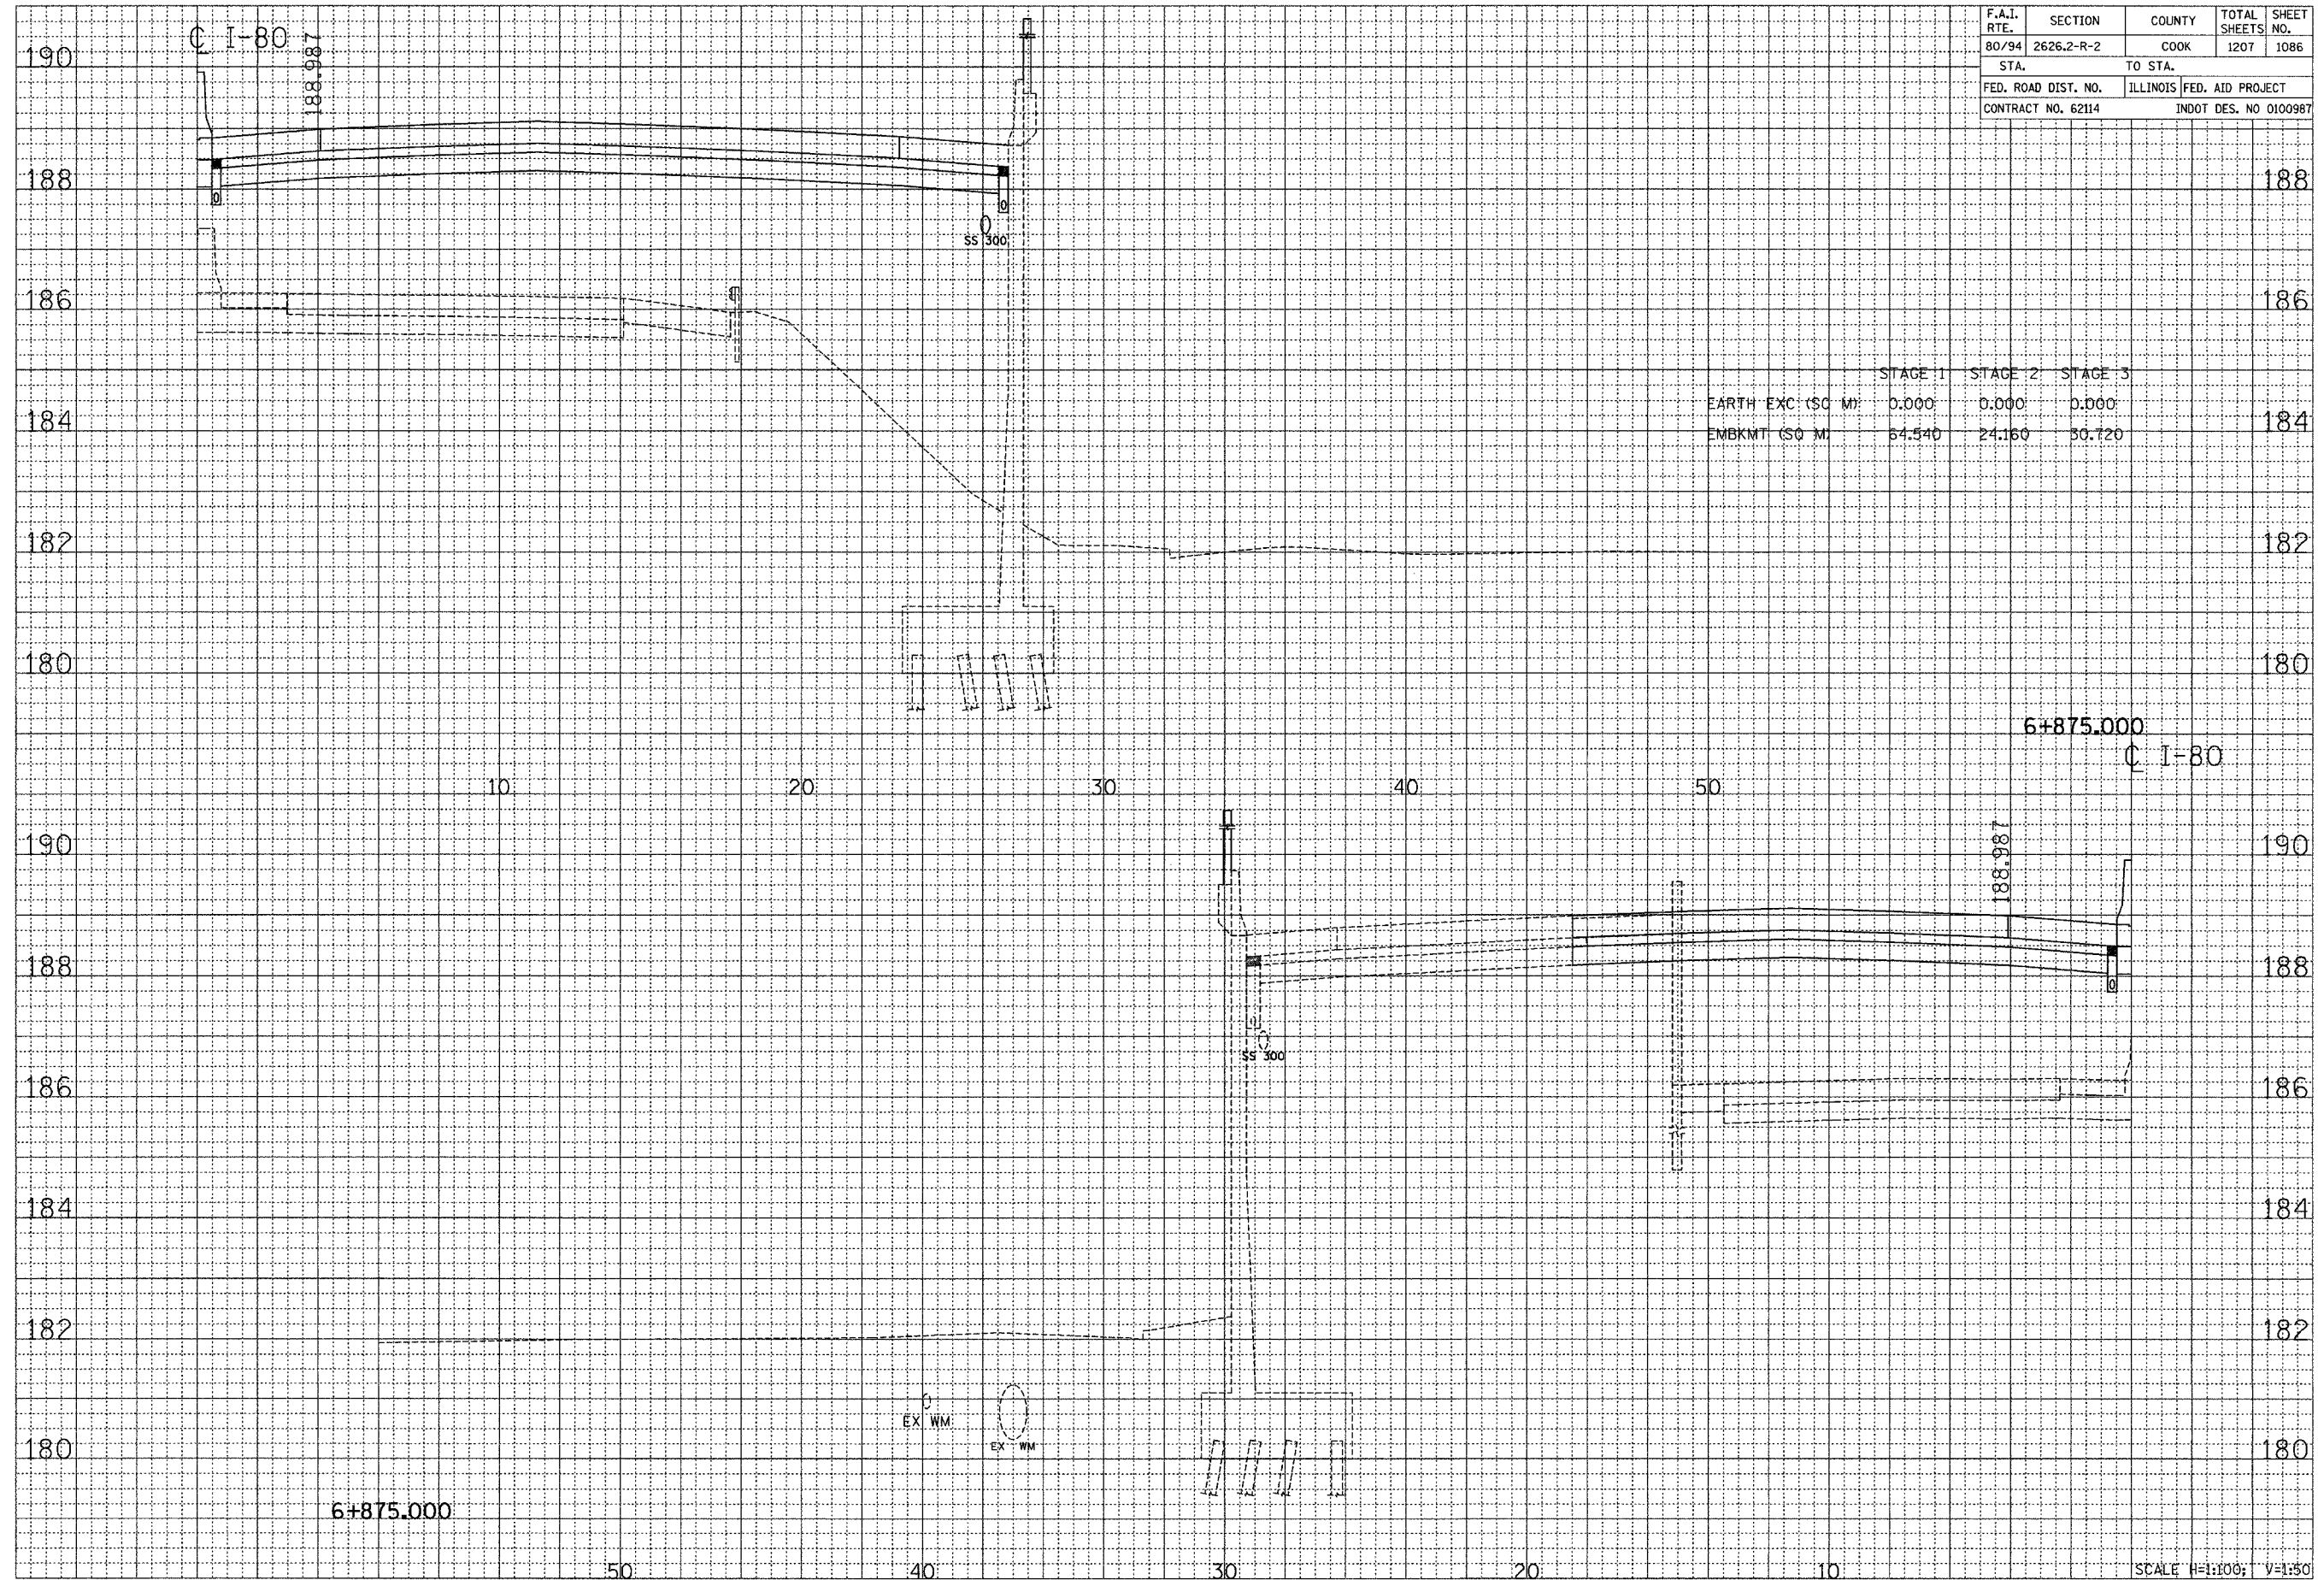

CROSS SECTION - I-80/94/US 6

Projects\vs80116.rvt 08/15/2005 09:48:36 AM