


F.A.I. RTE.	SECTION	COUNTY	TOTAL SHEETS	SHEET NO.
80/94	2626.2-R-2	COOK	1207	1091
STA.		TO STA.		
FED. ROAD DIST. NO.		ILLINOIS	FED. AID PROJECT	
CONTRACT NO. 62114		INDOT DES. NO 0100987		

BY	DATE

BY	DATE

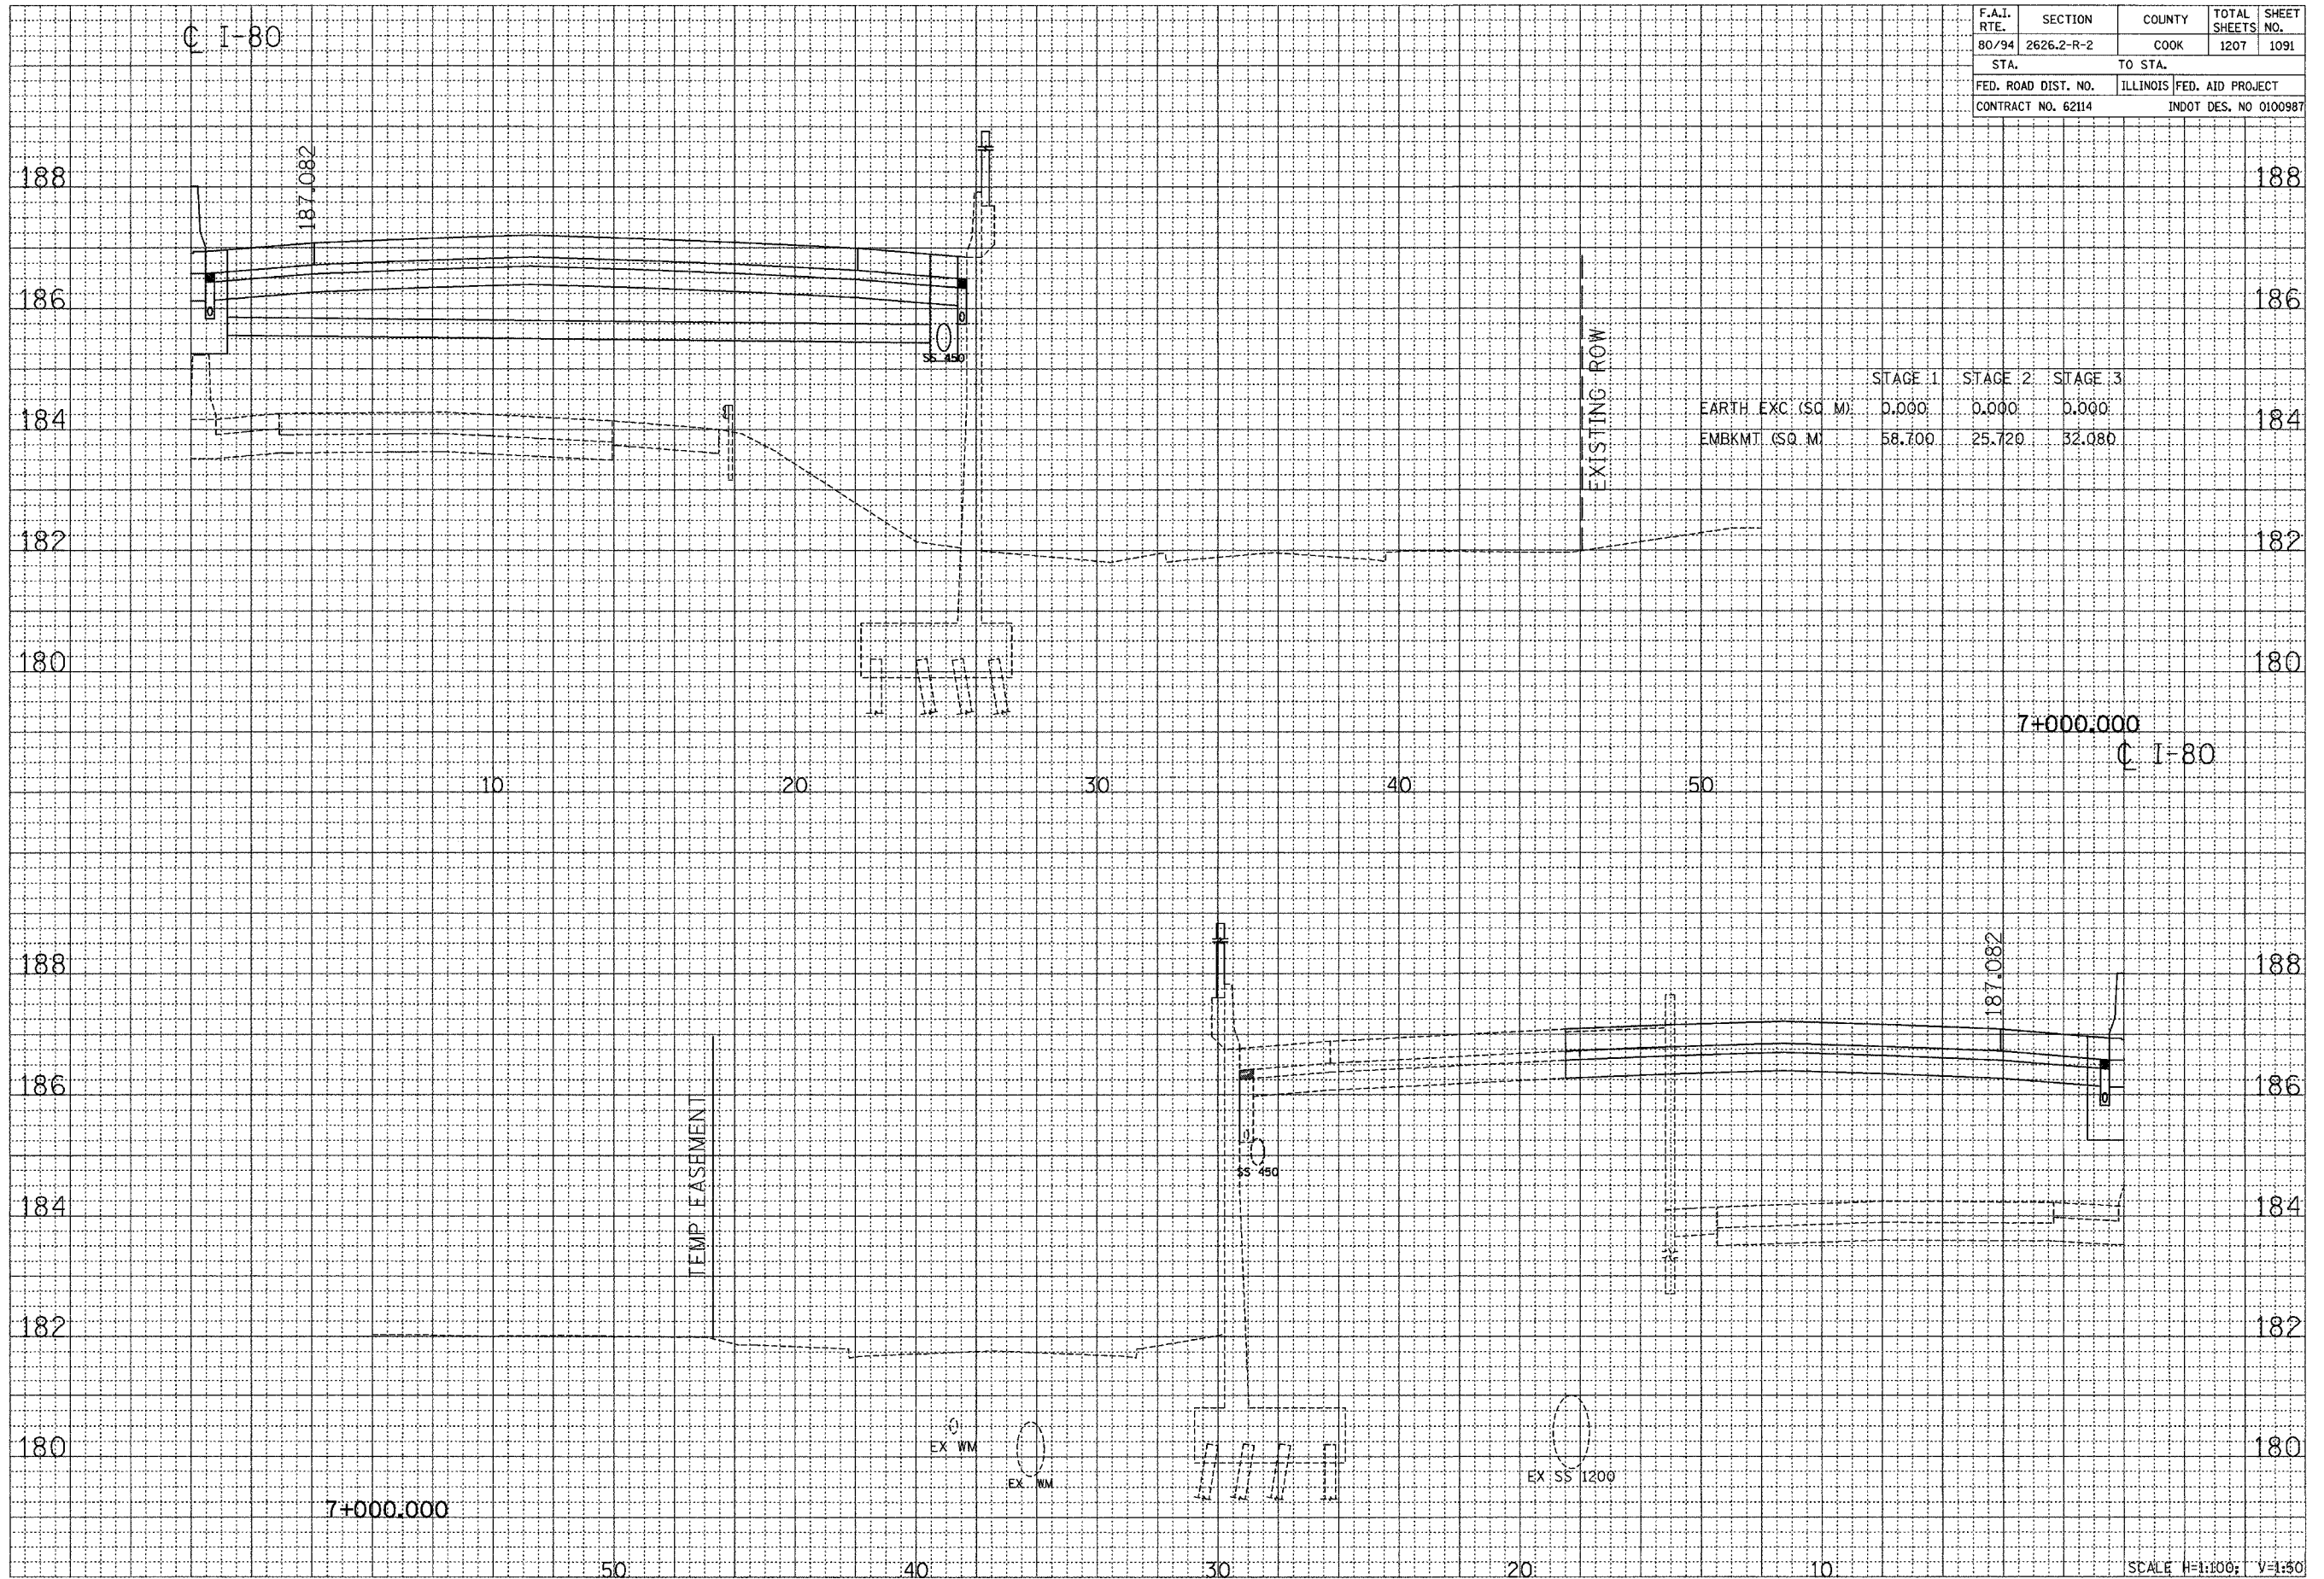

SCALE H=1:100; V=1:50

CROSS SECTION - I-80/94/US 6

...:\sheets\101011a - 05 - 05/15/2005 05:48:34 .d