



F.A.I. RTE.	SECTION	COUNTY	TOTAL SHEETS	SHEET NO.
80/94	2626.2-R-2	COOK	1207	1095
STA.		TO STA.		
FED. ROAD DIST. NO.		ILLINOIS FED. AID PROJECT		
CONTRACT NO. 62114		INDOT DES. NO 0100987		

FINAL SURVEY	BY	DATE
NO. _____	_____	_____
SHAWNEE PLOTTED		
NOTE BOOK		
NO. _____		
AREAS CHECKED		
AREAS CHECKED		

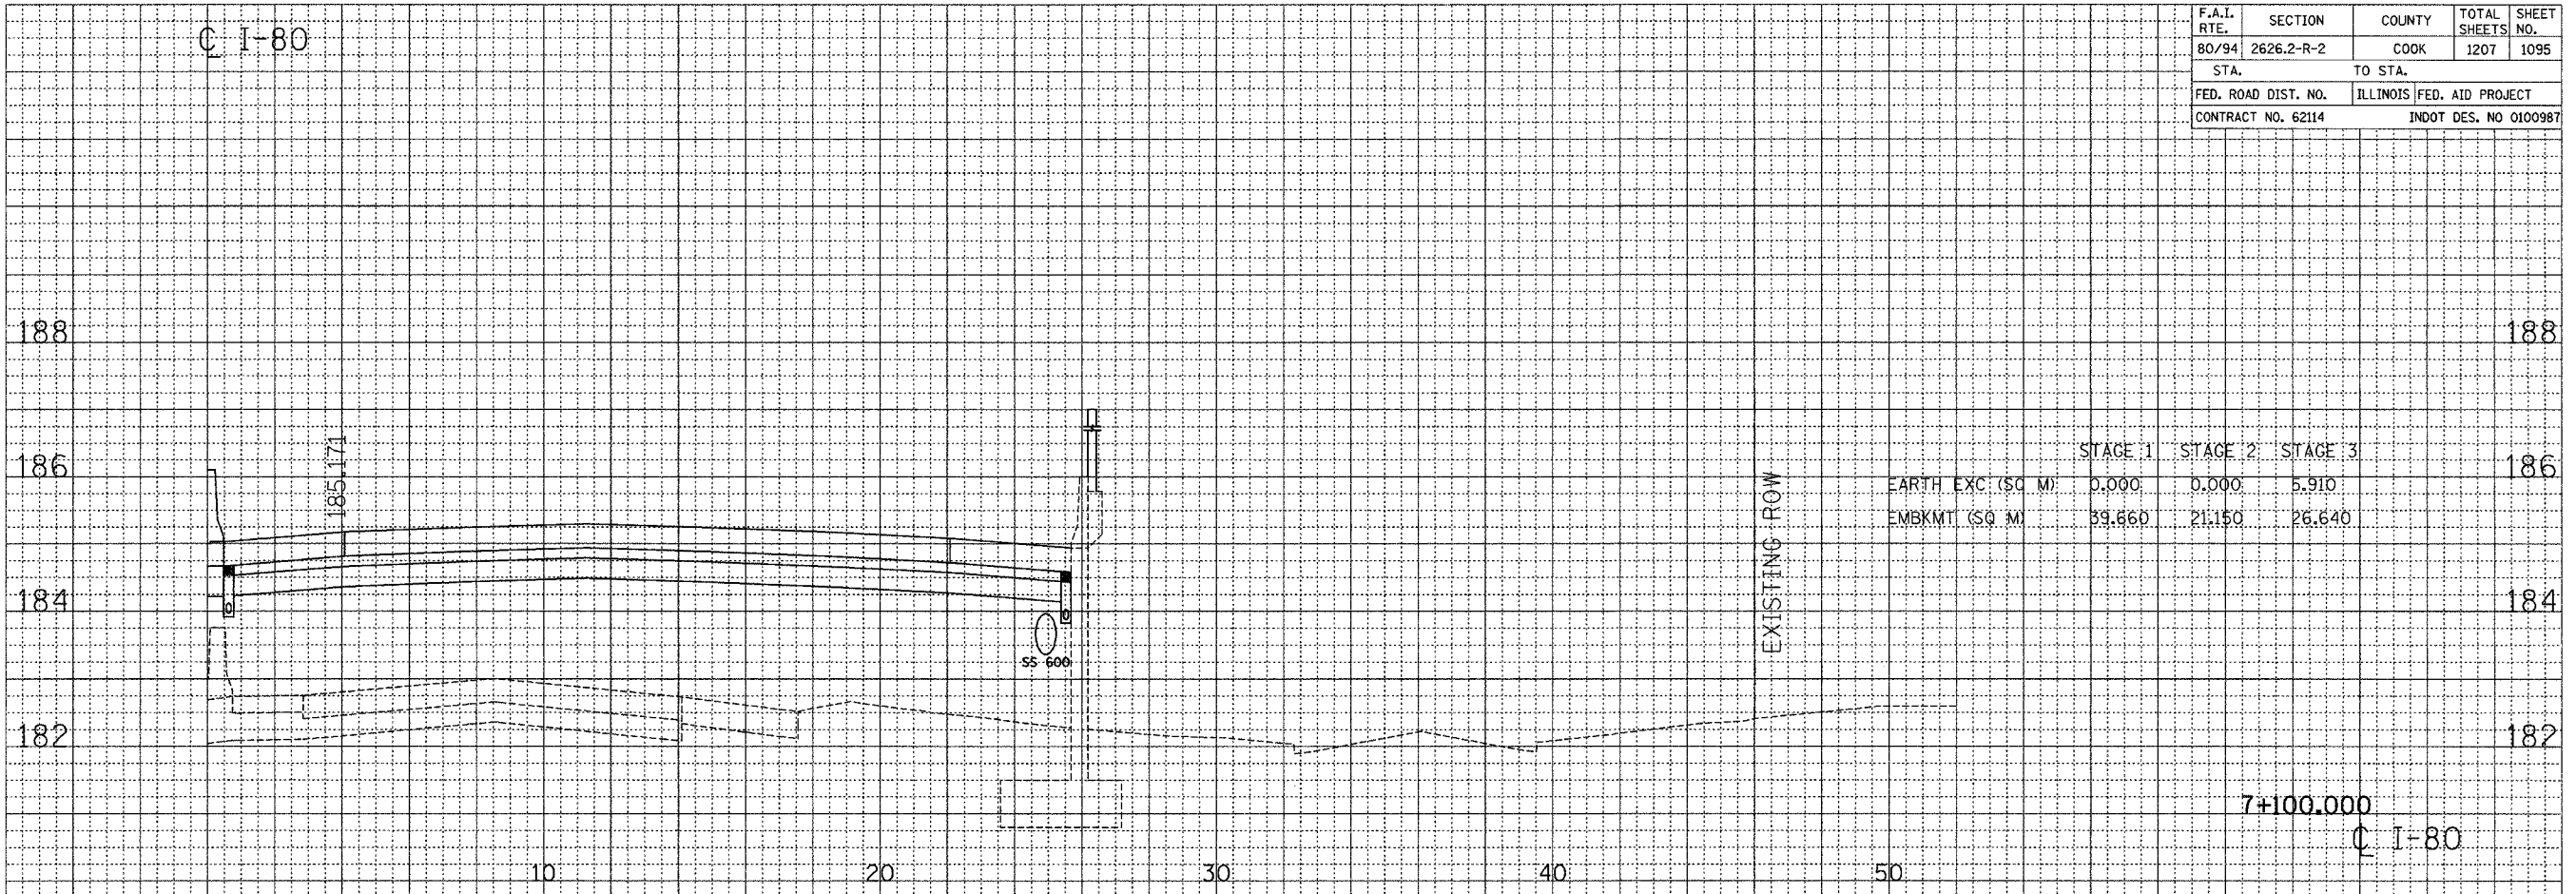

ORIGINAL SURVEY	BY	DATE
NO. _____	_____	_____
SHAWNEE PLOTTED		
NOTE BOOK		
NO. _____		
AREAS CHECKED		
AREAS CHECKED		

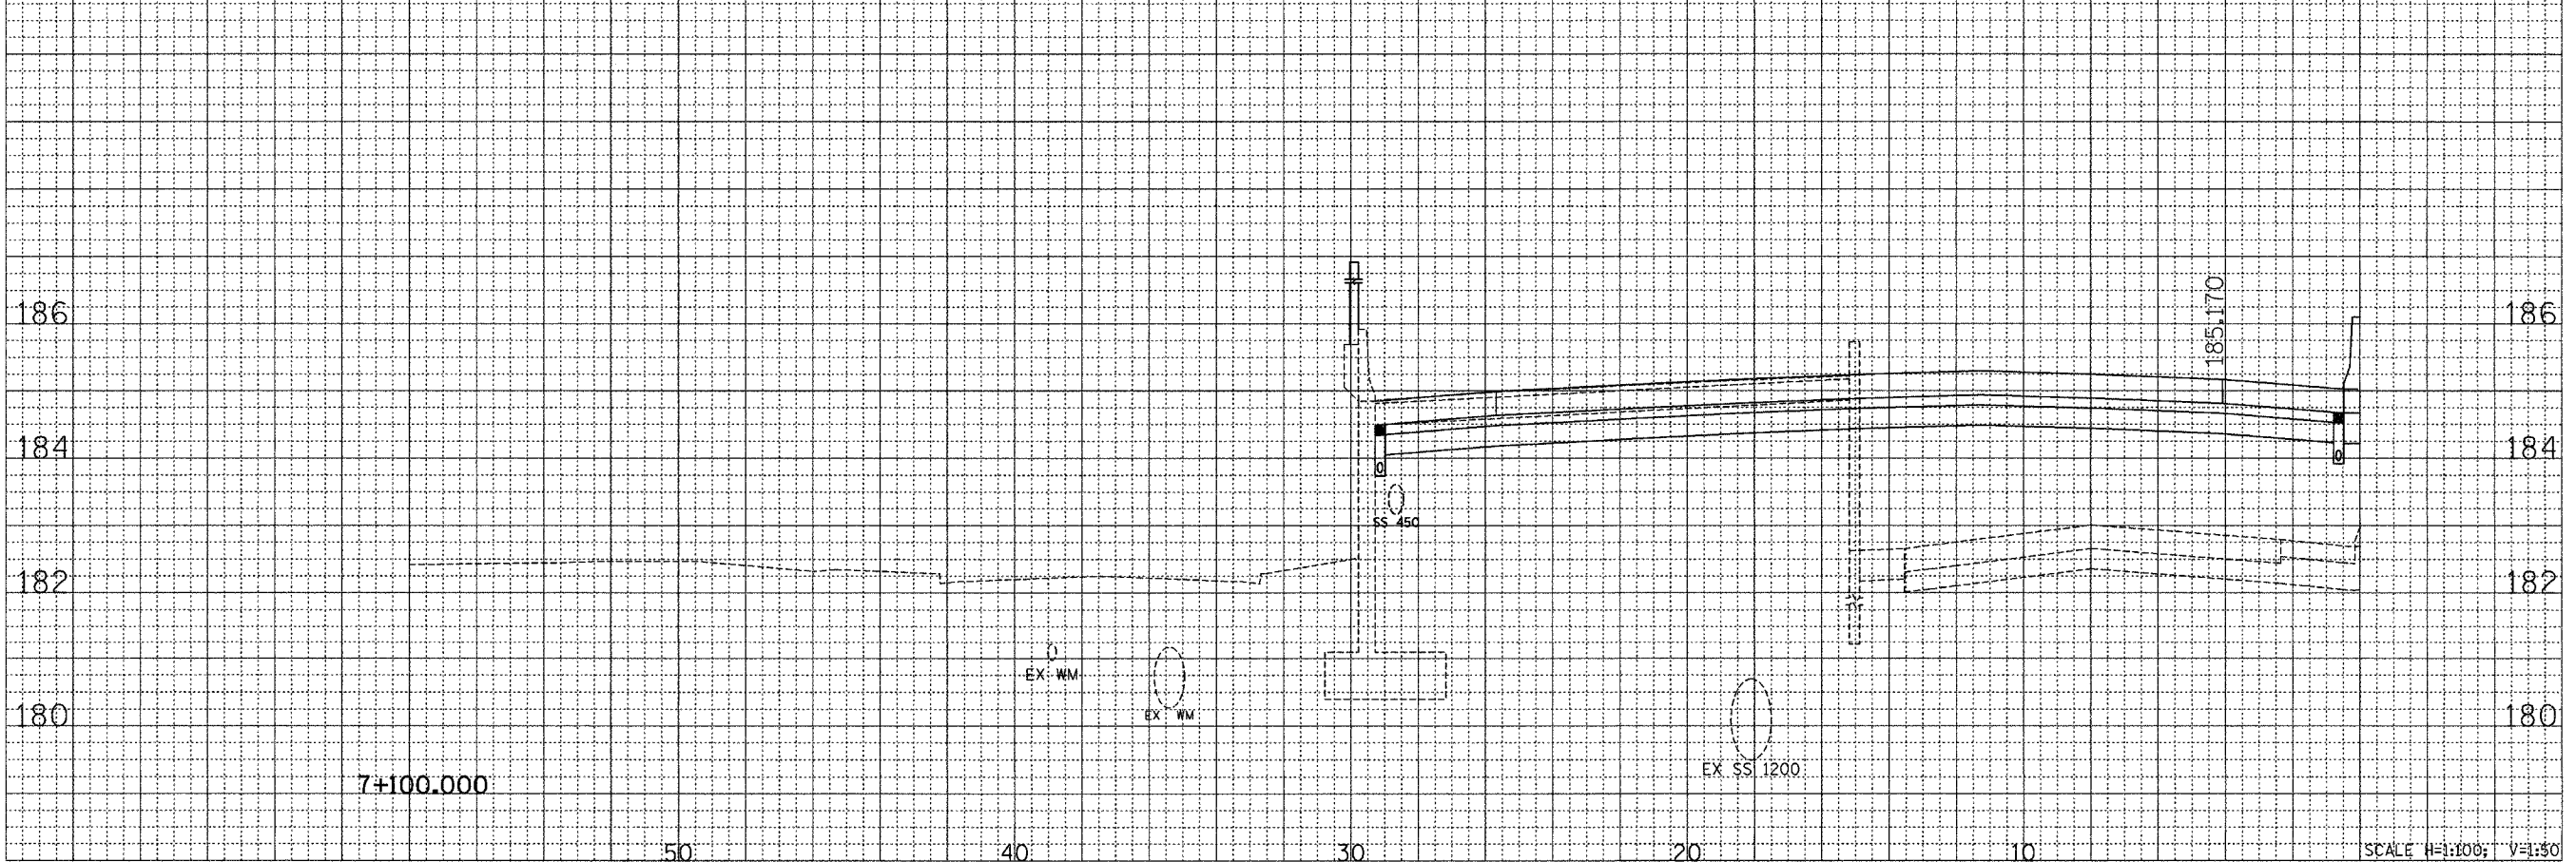

CROSS SECTION - I-80/94/US 6

...:Merida\151002114.rvt 06/15/2005 09:48:35 AM