


F.A.I. RTE.	SECTION	COUNTY	TOTAL SHEETS	SHEET NO.
80/94	2626.2-R-2	COOK	1207	1096
STA.		TO STA.		
FED. ROAD DIST. NO.		ILLINOIS FED. AID PROJECT		
CONTRACT NO. 62114		INDOT DES. NO 0100987		

BY _____ DATE _____
 ORIGINAL SURVEY DRAWING
 SURVEY PLOTTED
 NOTE BOOK NO. _____
 AREAS CHECKED _____

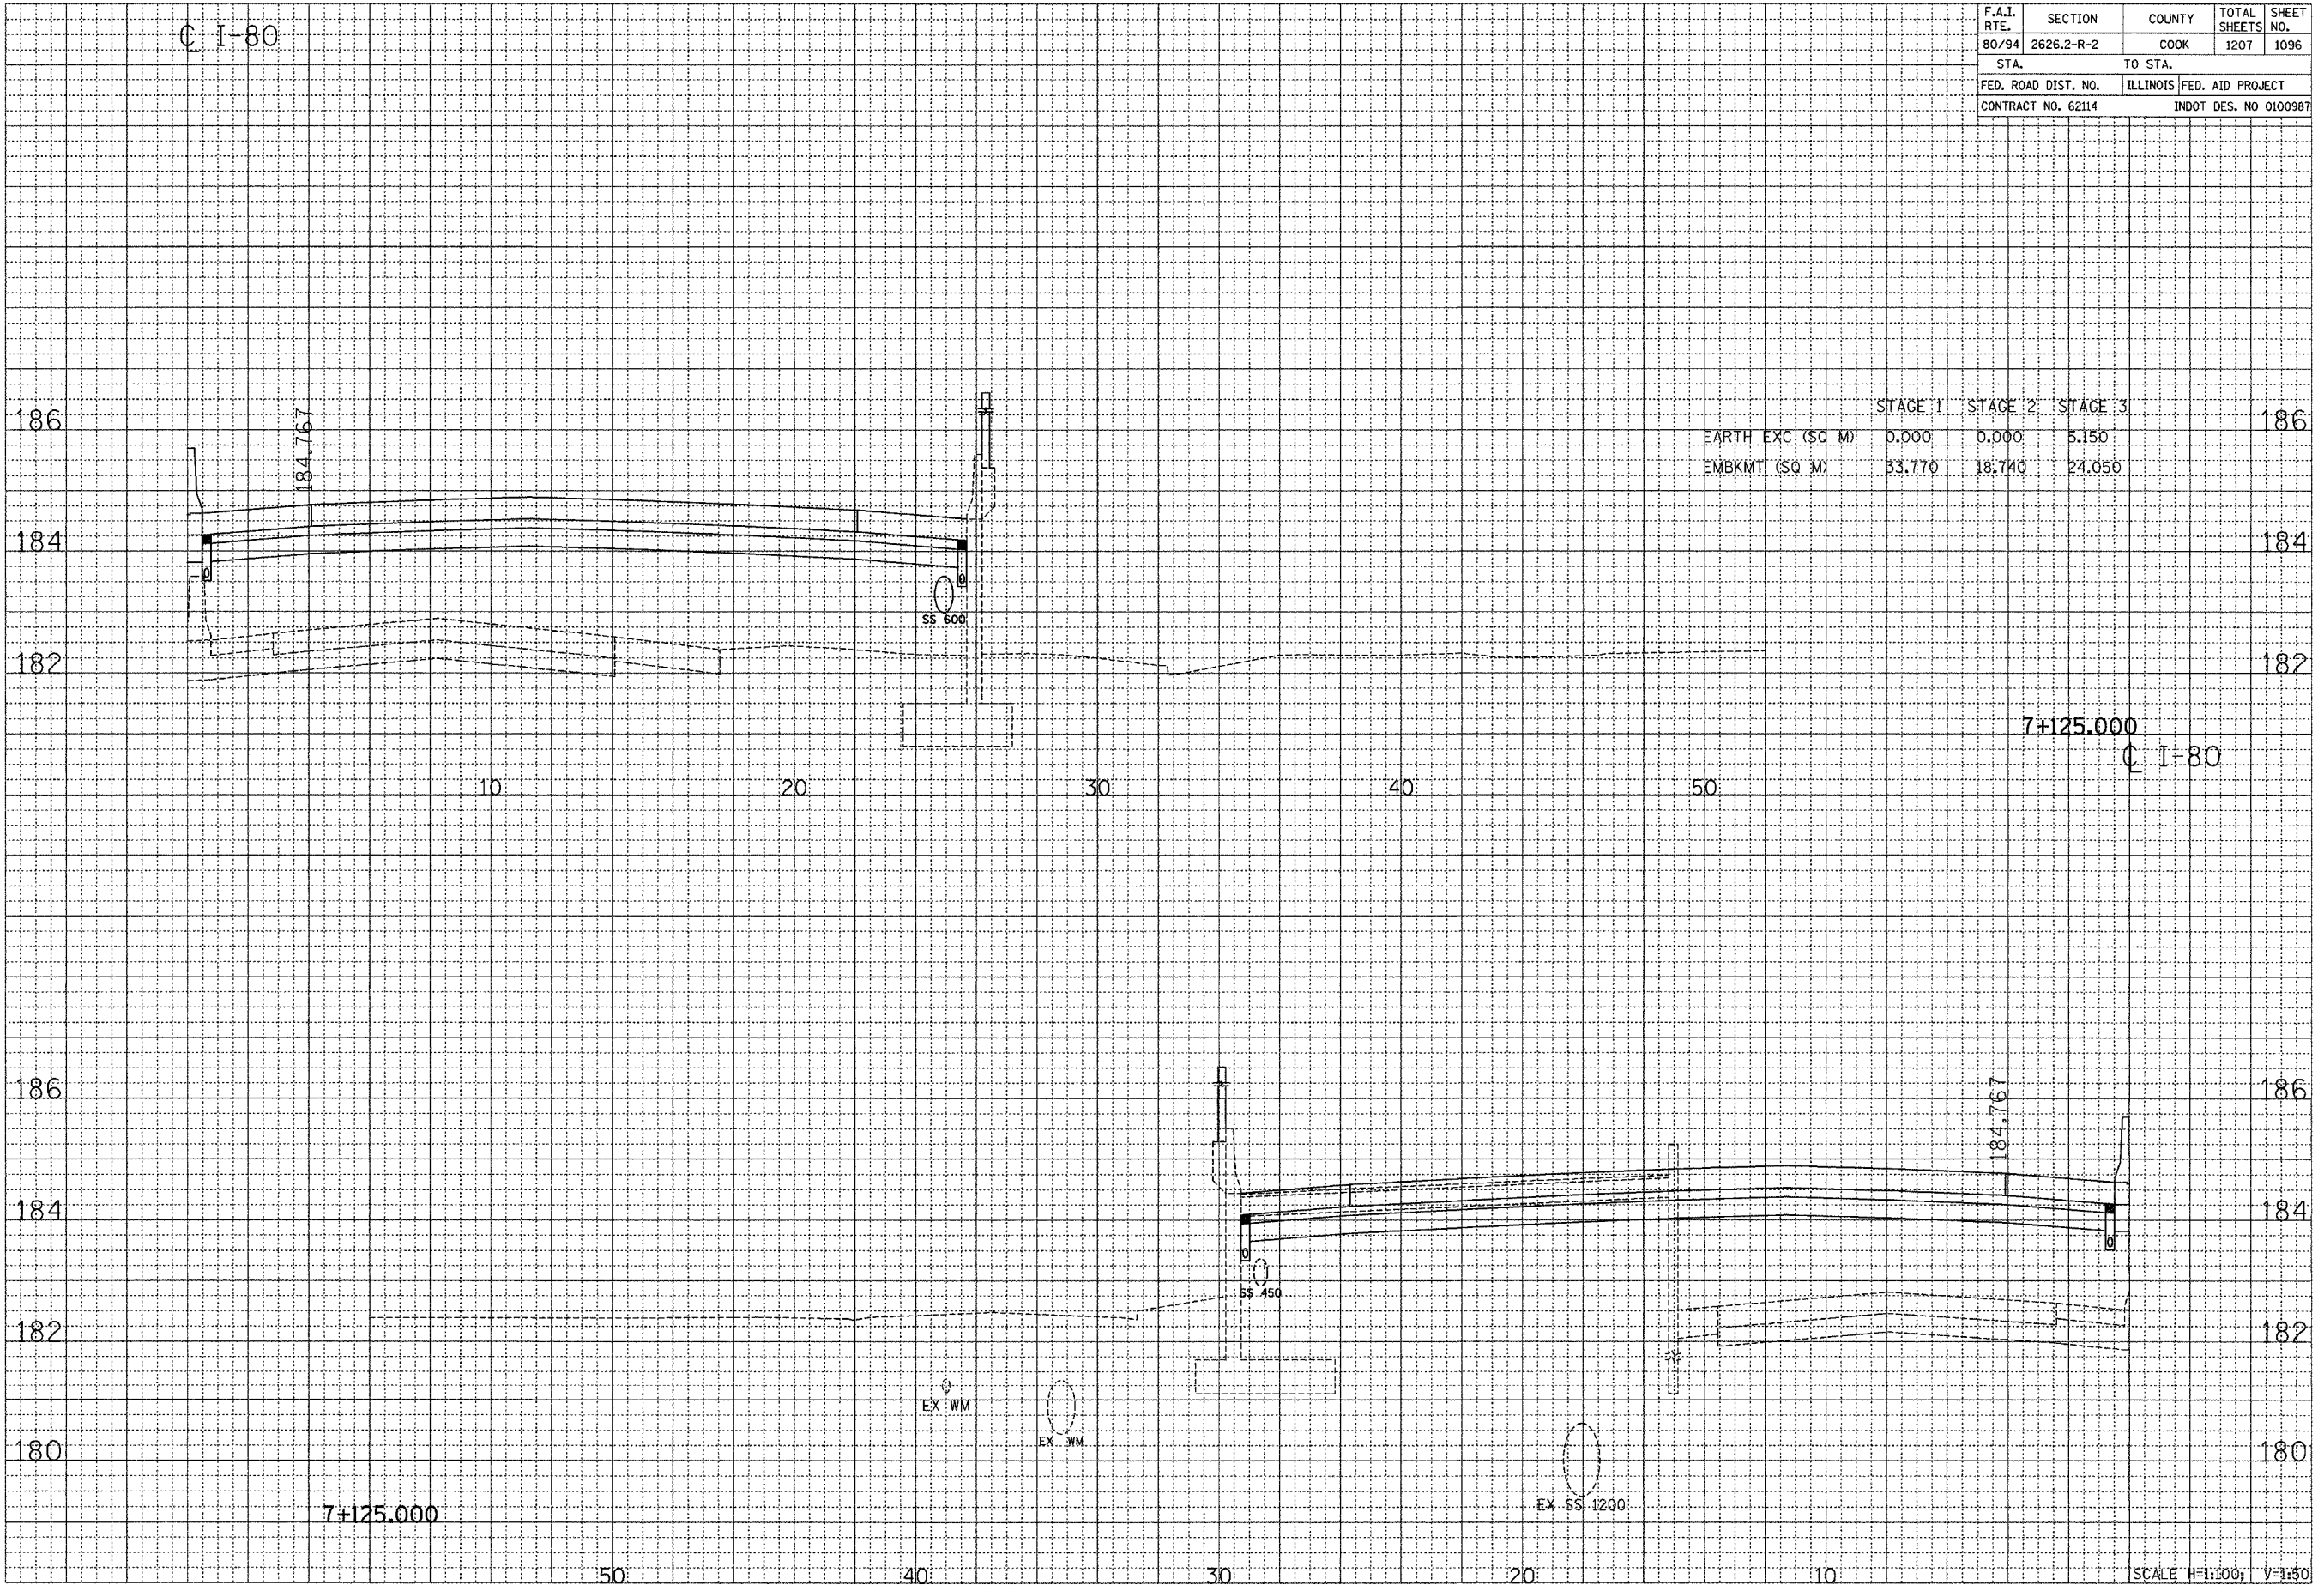

BY _____ DATE _____
 ORIGINAL SURVEY DRAWING
 SURVEY PLOTTED
 NOTE BOOK NO. _____
 AREAS CHECKED _____

CROSS SECTION - I-80/94/US 6

1:1000 H=1:100 V=1:50