


F.A.I. RTE.	SECTION	COUNTY	TOTAL SHEETS	SHEET NO.
80/94	2626.2-R-2	COOK	1207	1149
STA.		TO STA.		
FED. ROAD DIST. NO.		ILLINOIS	FED. AID PROJECT	
CONTRACT NO. 62114		INDOT DES. NO 0100987		

C I-80

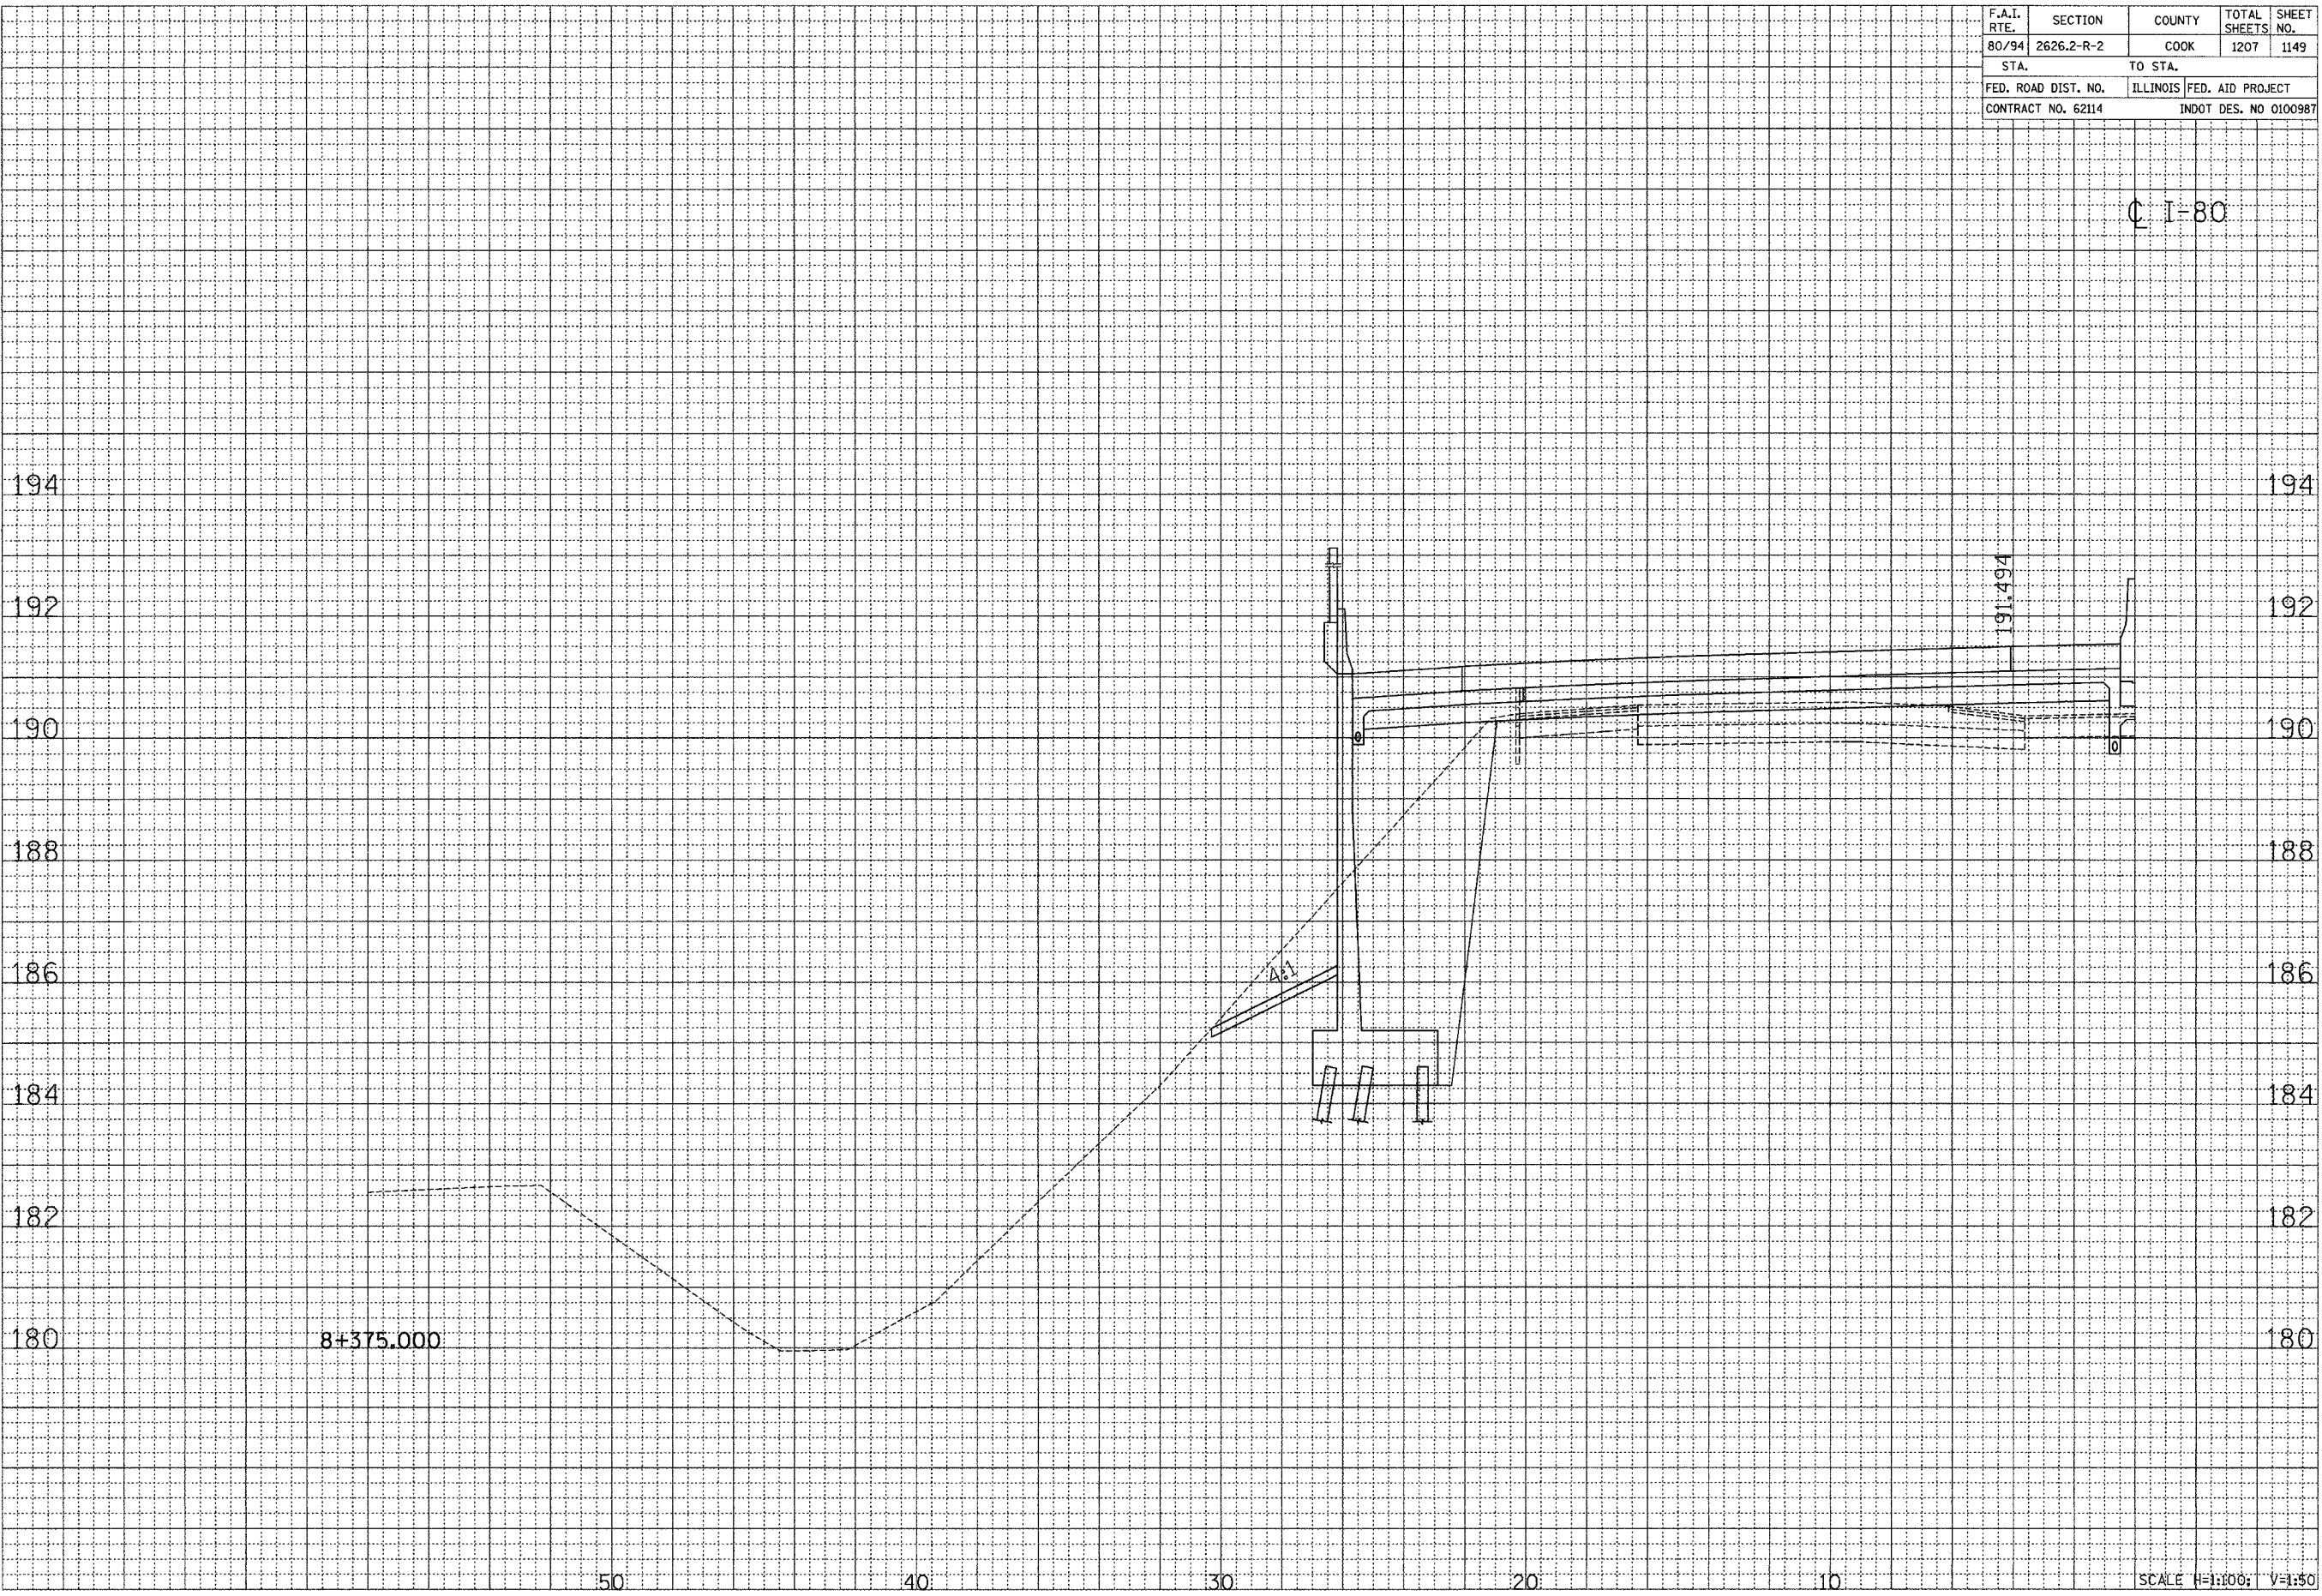

FINAL SURVEY	DATE
BY	
BLANKETED SURVEY	
NOTE BOOK	
NO.	
TEMPLATE	
AREAS CHECKED	
AREAS CHECKED	

ORIGINAL SURVEY	DATE
BY	
BLANKETED SURVEY	
NOTE BOOK	
NO.	
TEMPLATE	
AREAS CHECKED	
AREAS CHECKED	

SCALE H=1:100; V=1:50

CROSS SECTION - I-80/94/US 6