


F.A.I. RTE.	SECTION	COUNTY	TOTAL SHEETS	SHEET NO.
80/94	2626.2-R-2	COOK	1207	1159
STA.		TO STA.		
FED. ROAD DIST. NO.		ILLINOIS FED. AID PROJECT		
CONTRACT NO. 62114		INDOT DES. NO 0100987		

FINAL SURVEY	DATE
BY	
SHAWNEE PLOTTED	
NOTE BOOK NO.	
AREAS CHECKED	

ORIGINAL SURVEY	DATE
BY	
SHAWNEE PLOTTED	
NOTE BOOK NO.	
AREAS CHECKED	

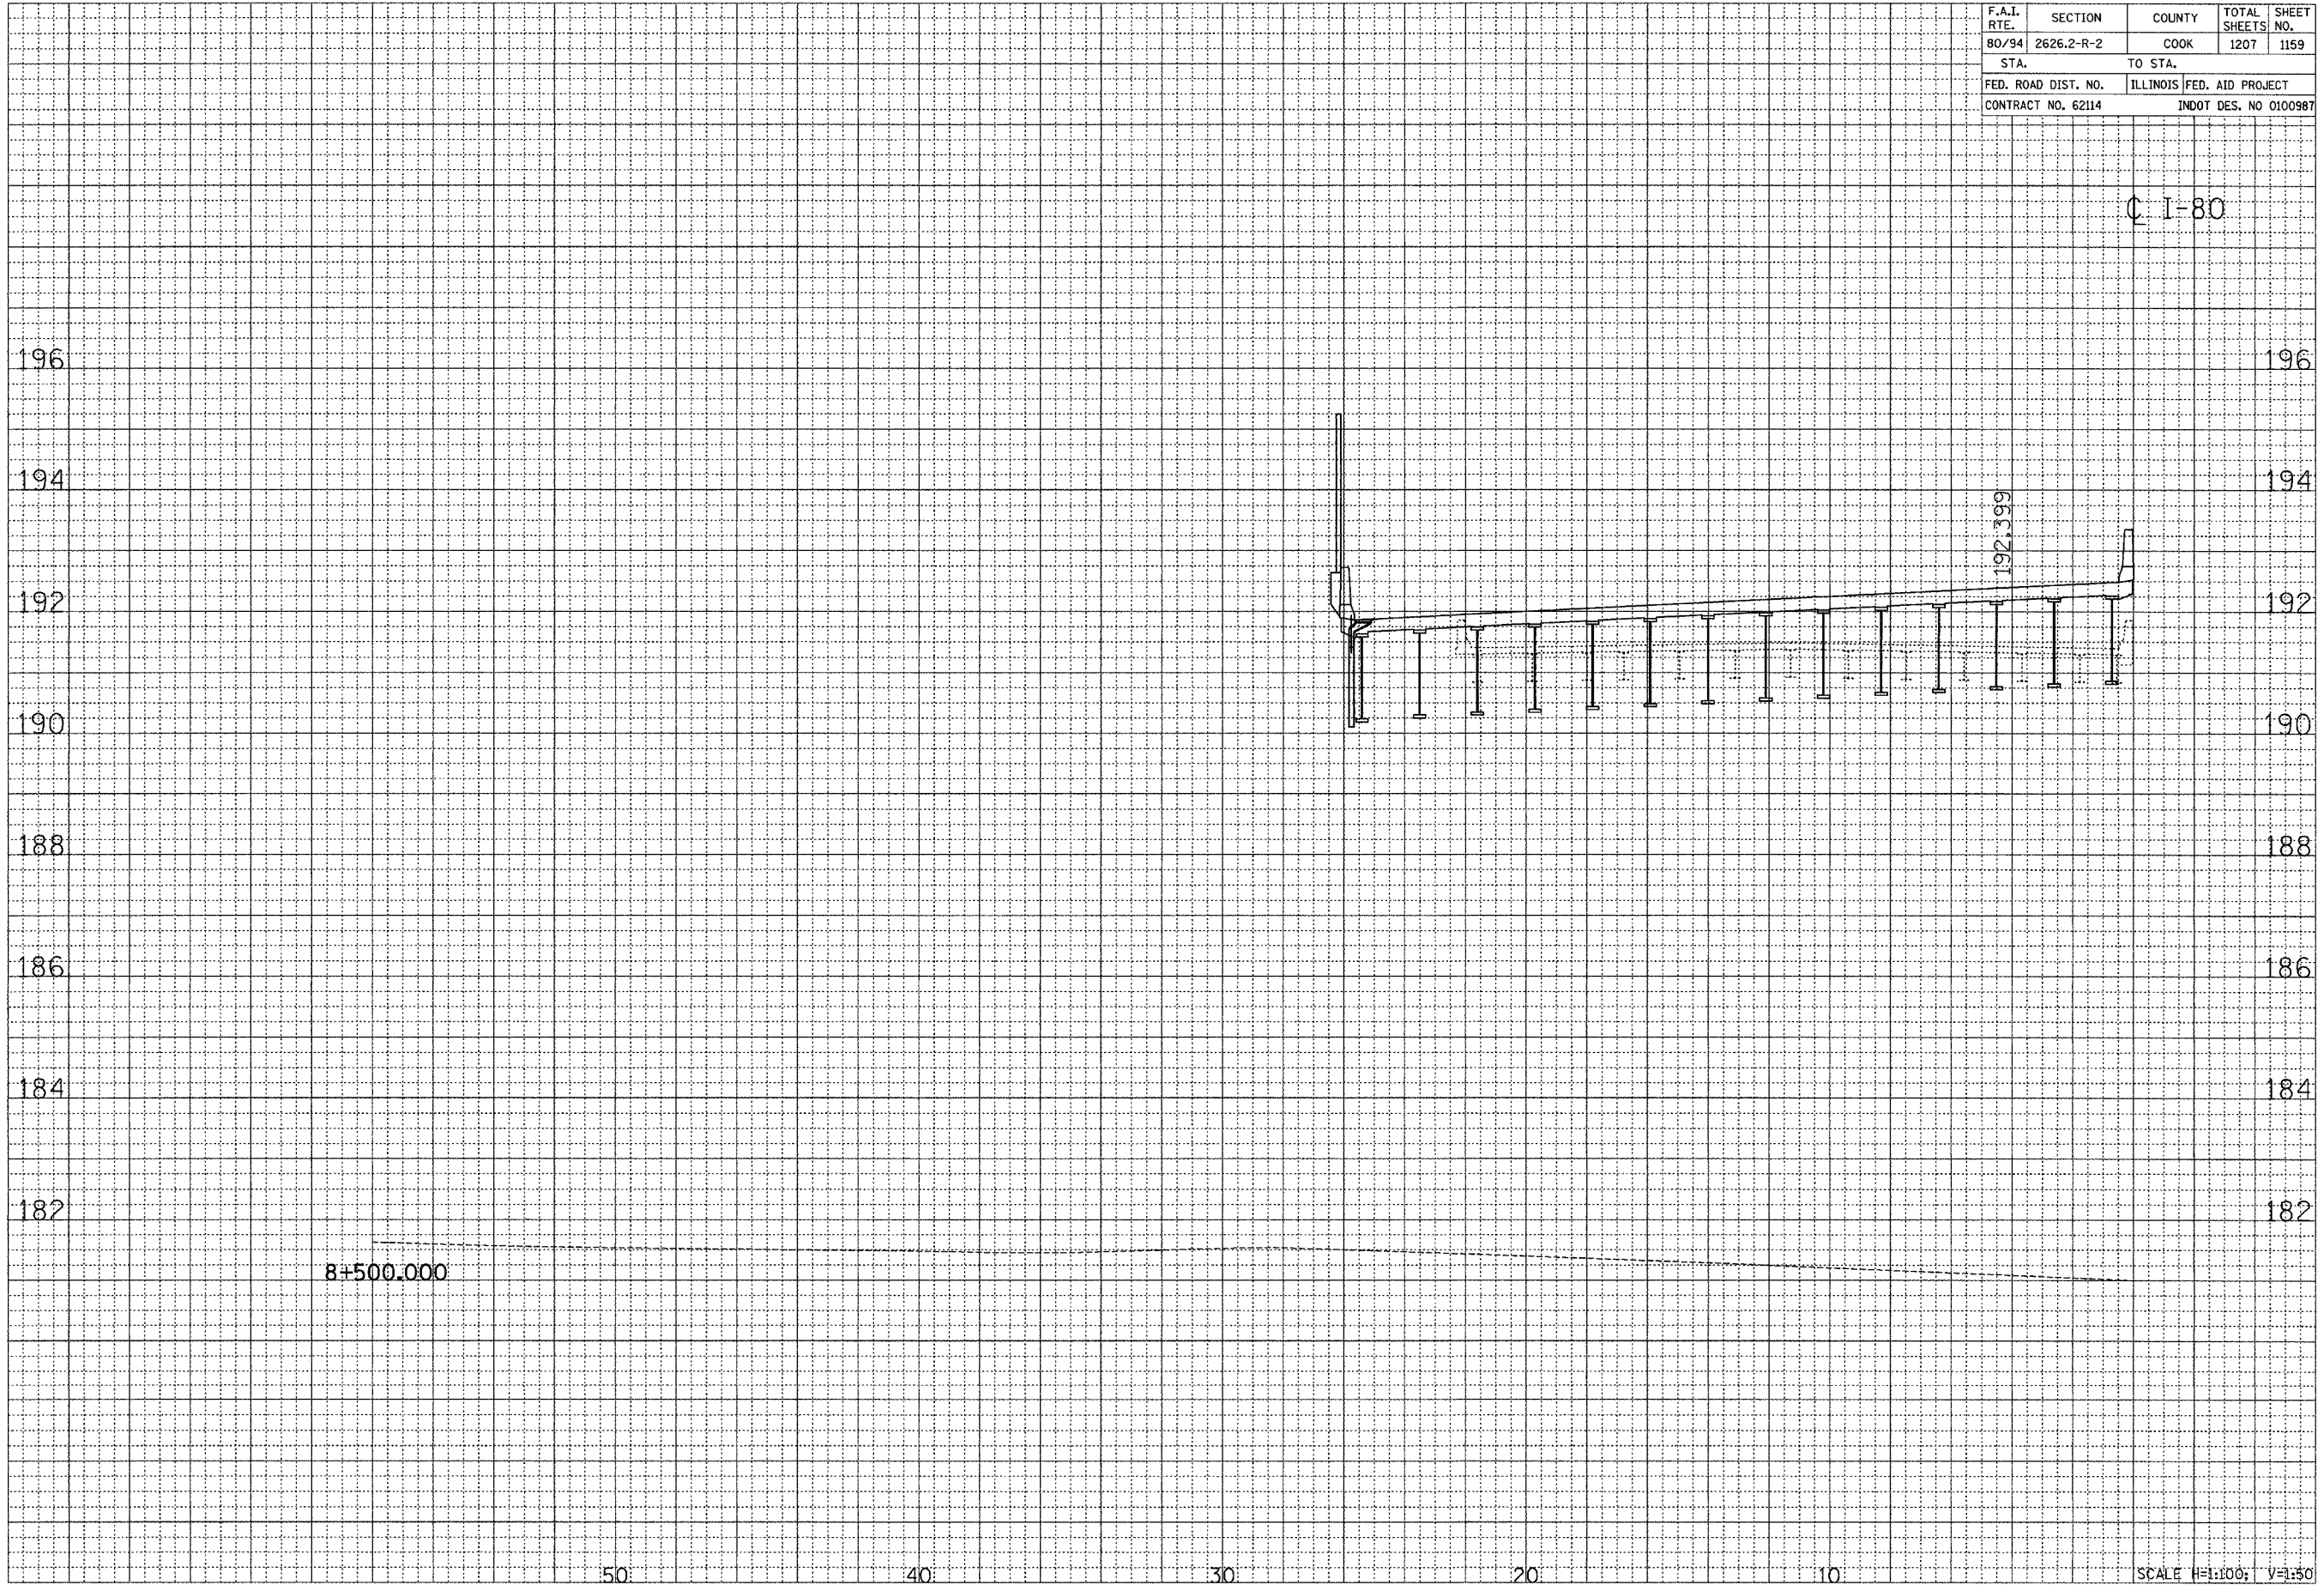

SCALE H=1:100; V=1:50

CROSS SECTION - I-80/94/US 6