


|                     |            |                           |              |           |
|---------------------|------------|---------------------------|--------------|-----------|
| F.A.I. RTE.         | SECTION    | COUNTY                    | TOTAL SHEETS | SHEET NO. |
| 80/94               | 2626.2-R-2 | COOK                      | 1207         | 1166      |
| STA.                |            | TO STA.                   |              |           |
| FED. ROAD DIST. NO. |            | ILLINOIS FED. AID PROJECT |              |           |
| CONTRACT NO. 62114  |            | INDOT DES. NO 0100987     |              |           |

C I-80

|              |    |      |
|--------------|----|------|
| FINAL SURVEY | BY | DATE |
| NOTED        |    |      |
| PLANNED      |    |      |
| REVISIONS    |    |      |

|                 |    |      |
|-----------------|----|------|
| ORIGINAL SURVEY | BY | DATE |
| NOTED           |    |      |
| PLANNED         |    |      |
| REVISIONS       |    |      |

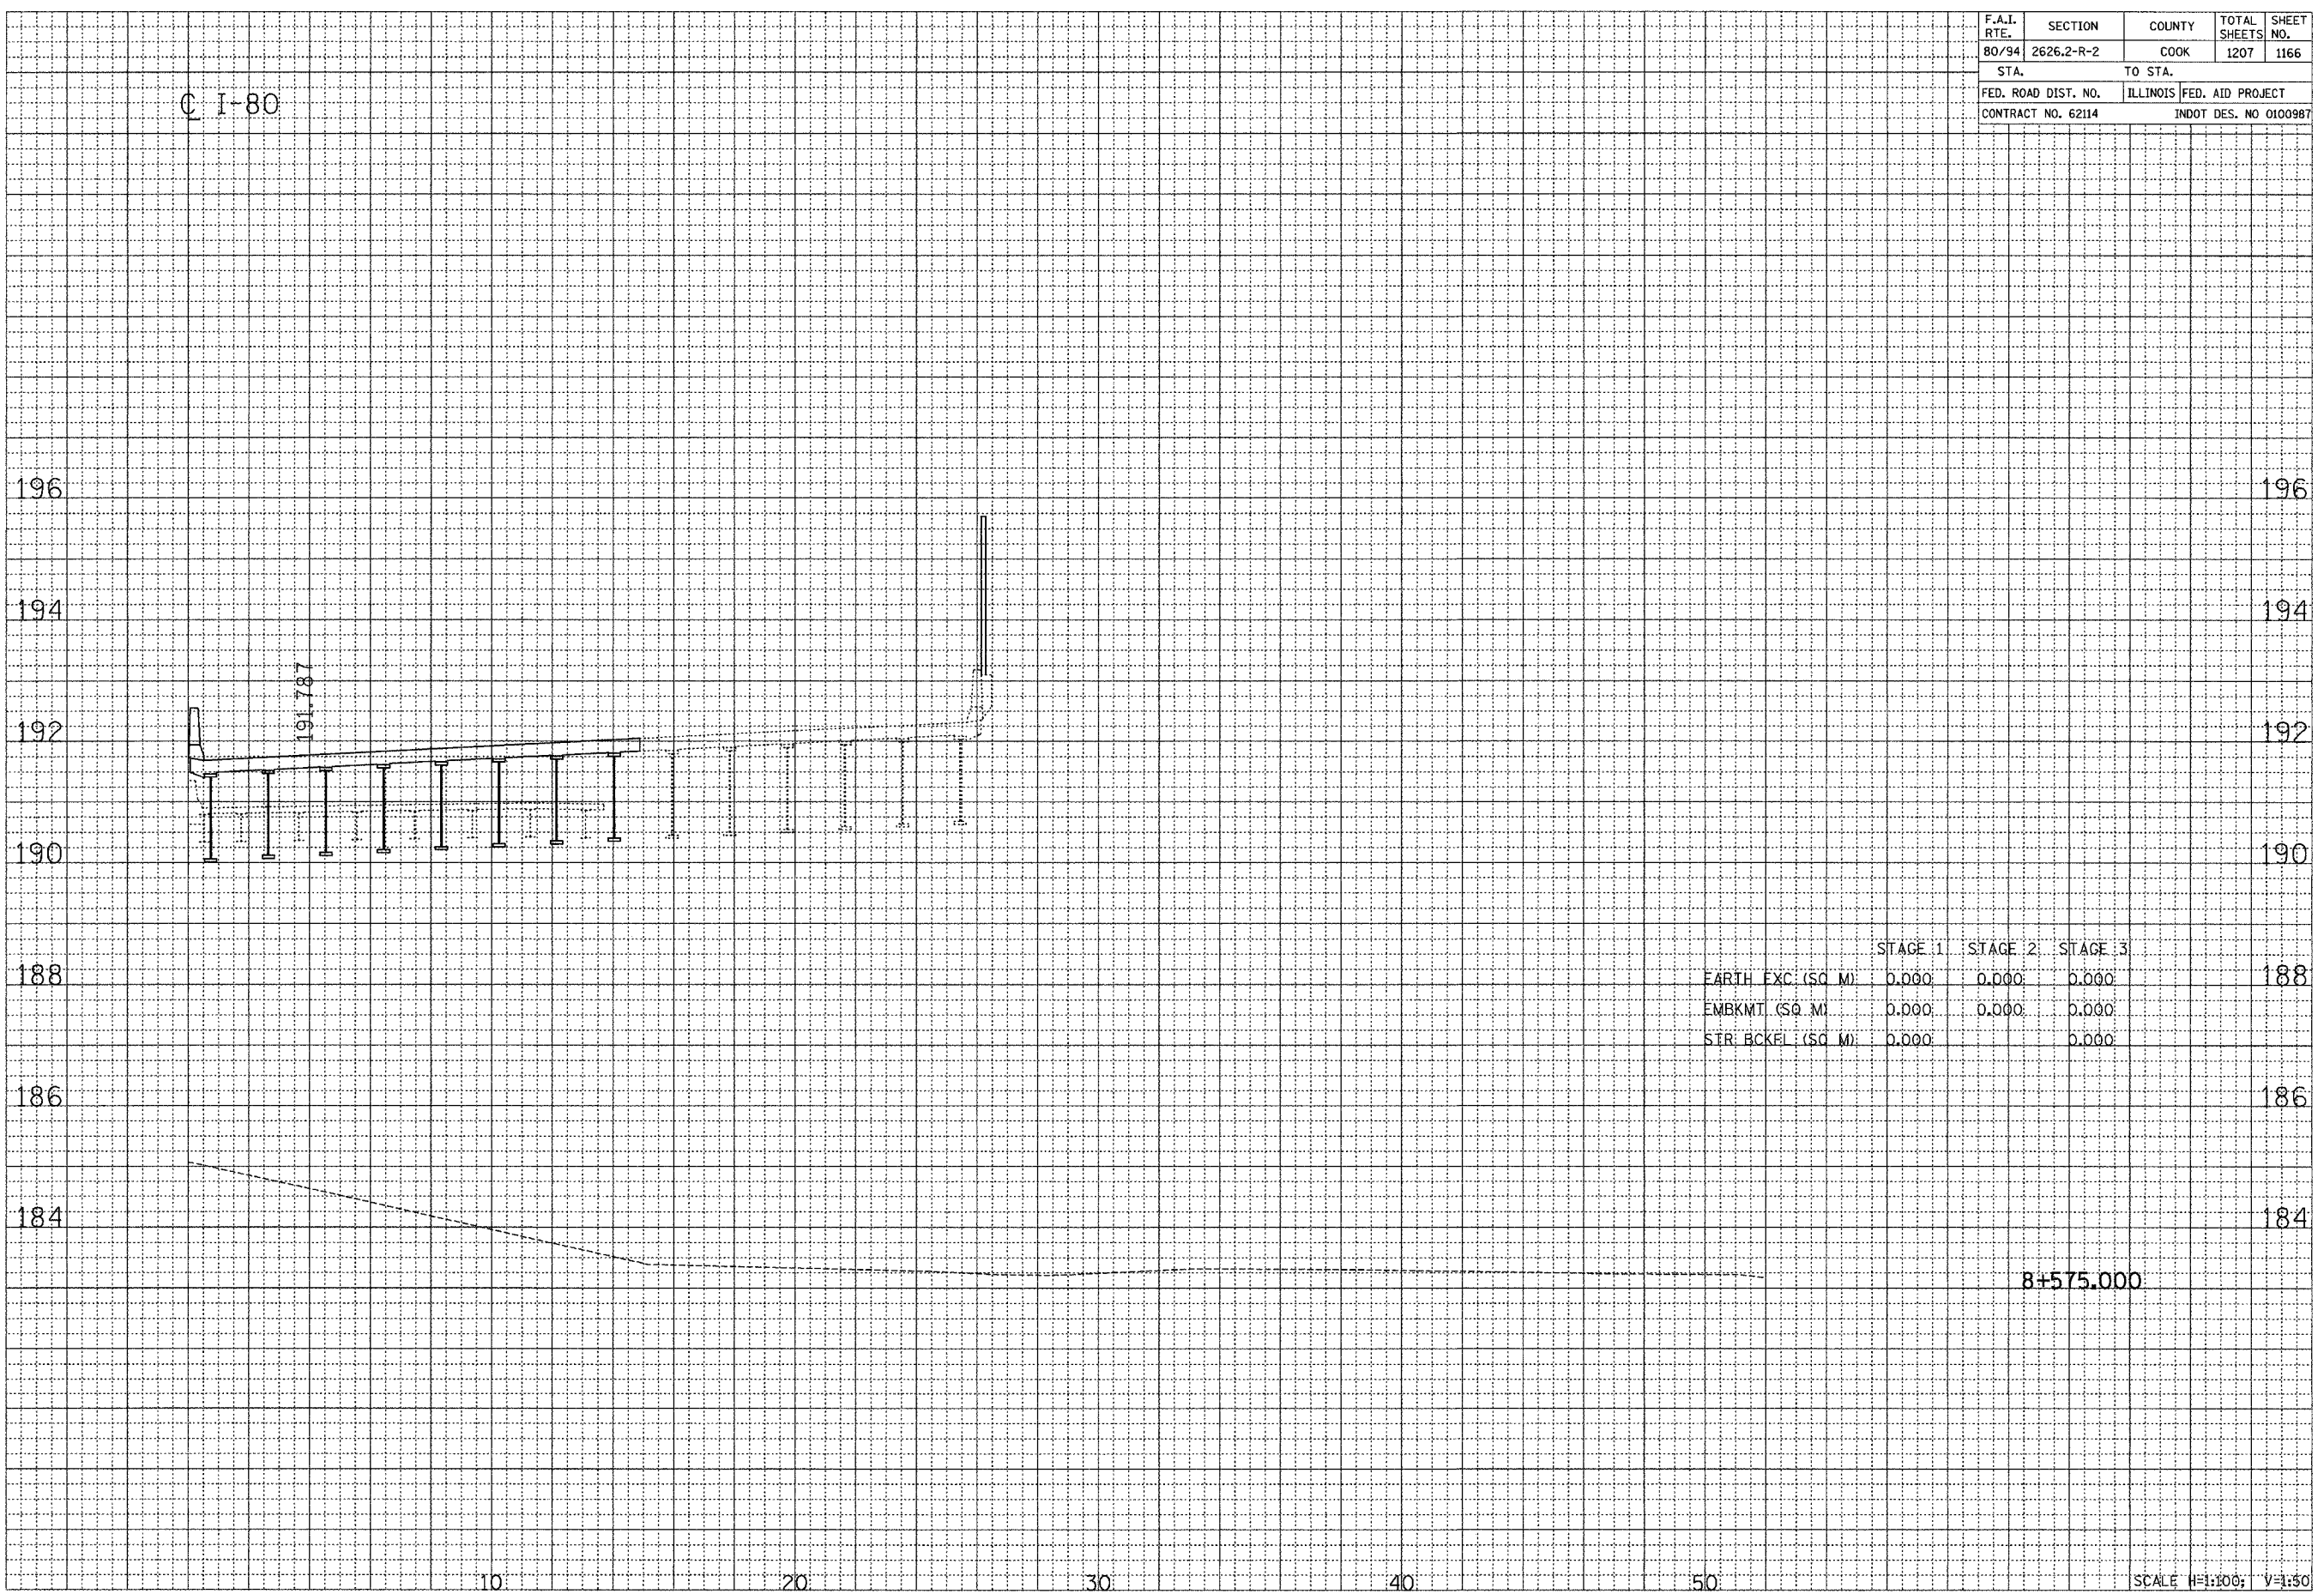

8+575.000

SCALE H=1:100; V=1:50

CROSS SECTION - I-80/94/US 6

... \spreadsheets\62114\_r06\_09/14/2005 05:01:28 .dwt